


LAKE COUNTY
LAK. - 2-0.00

234
394

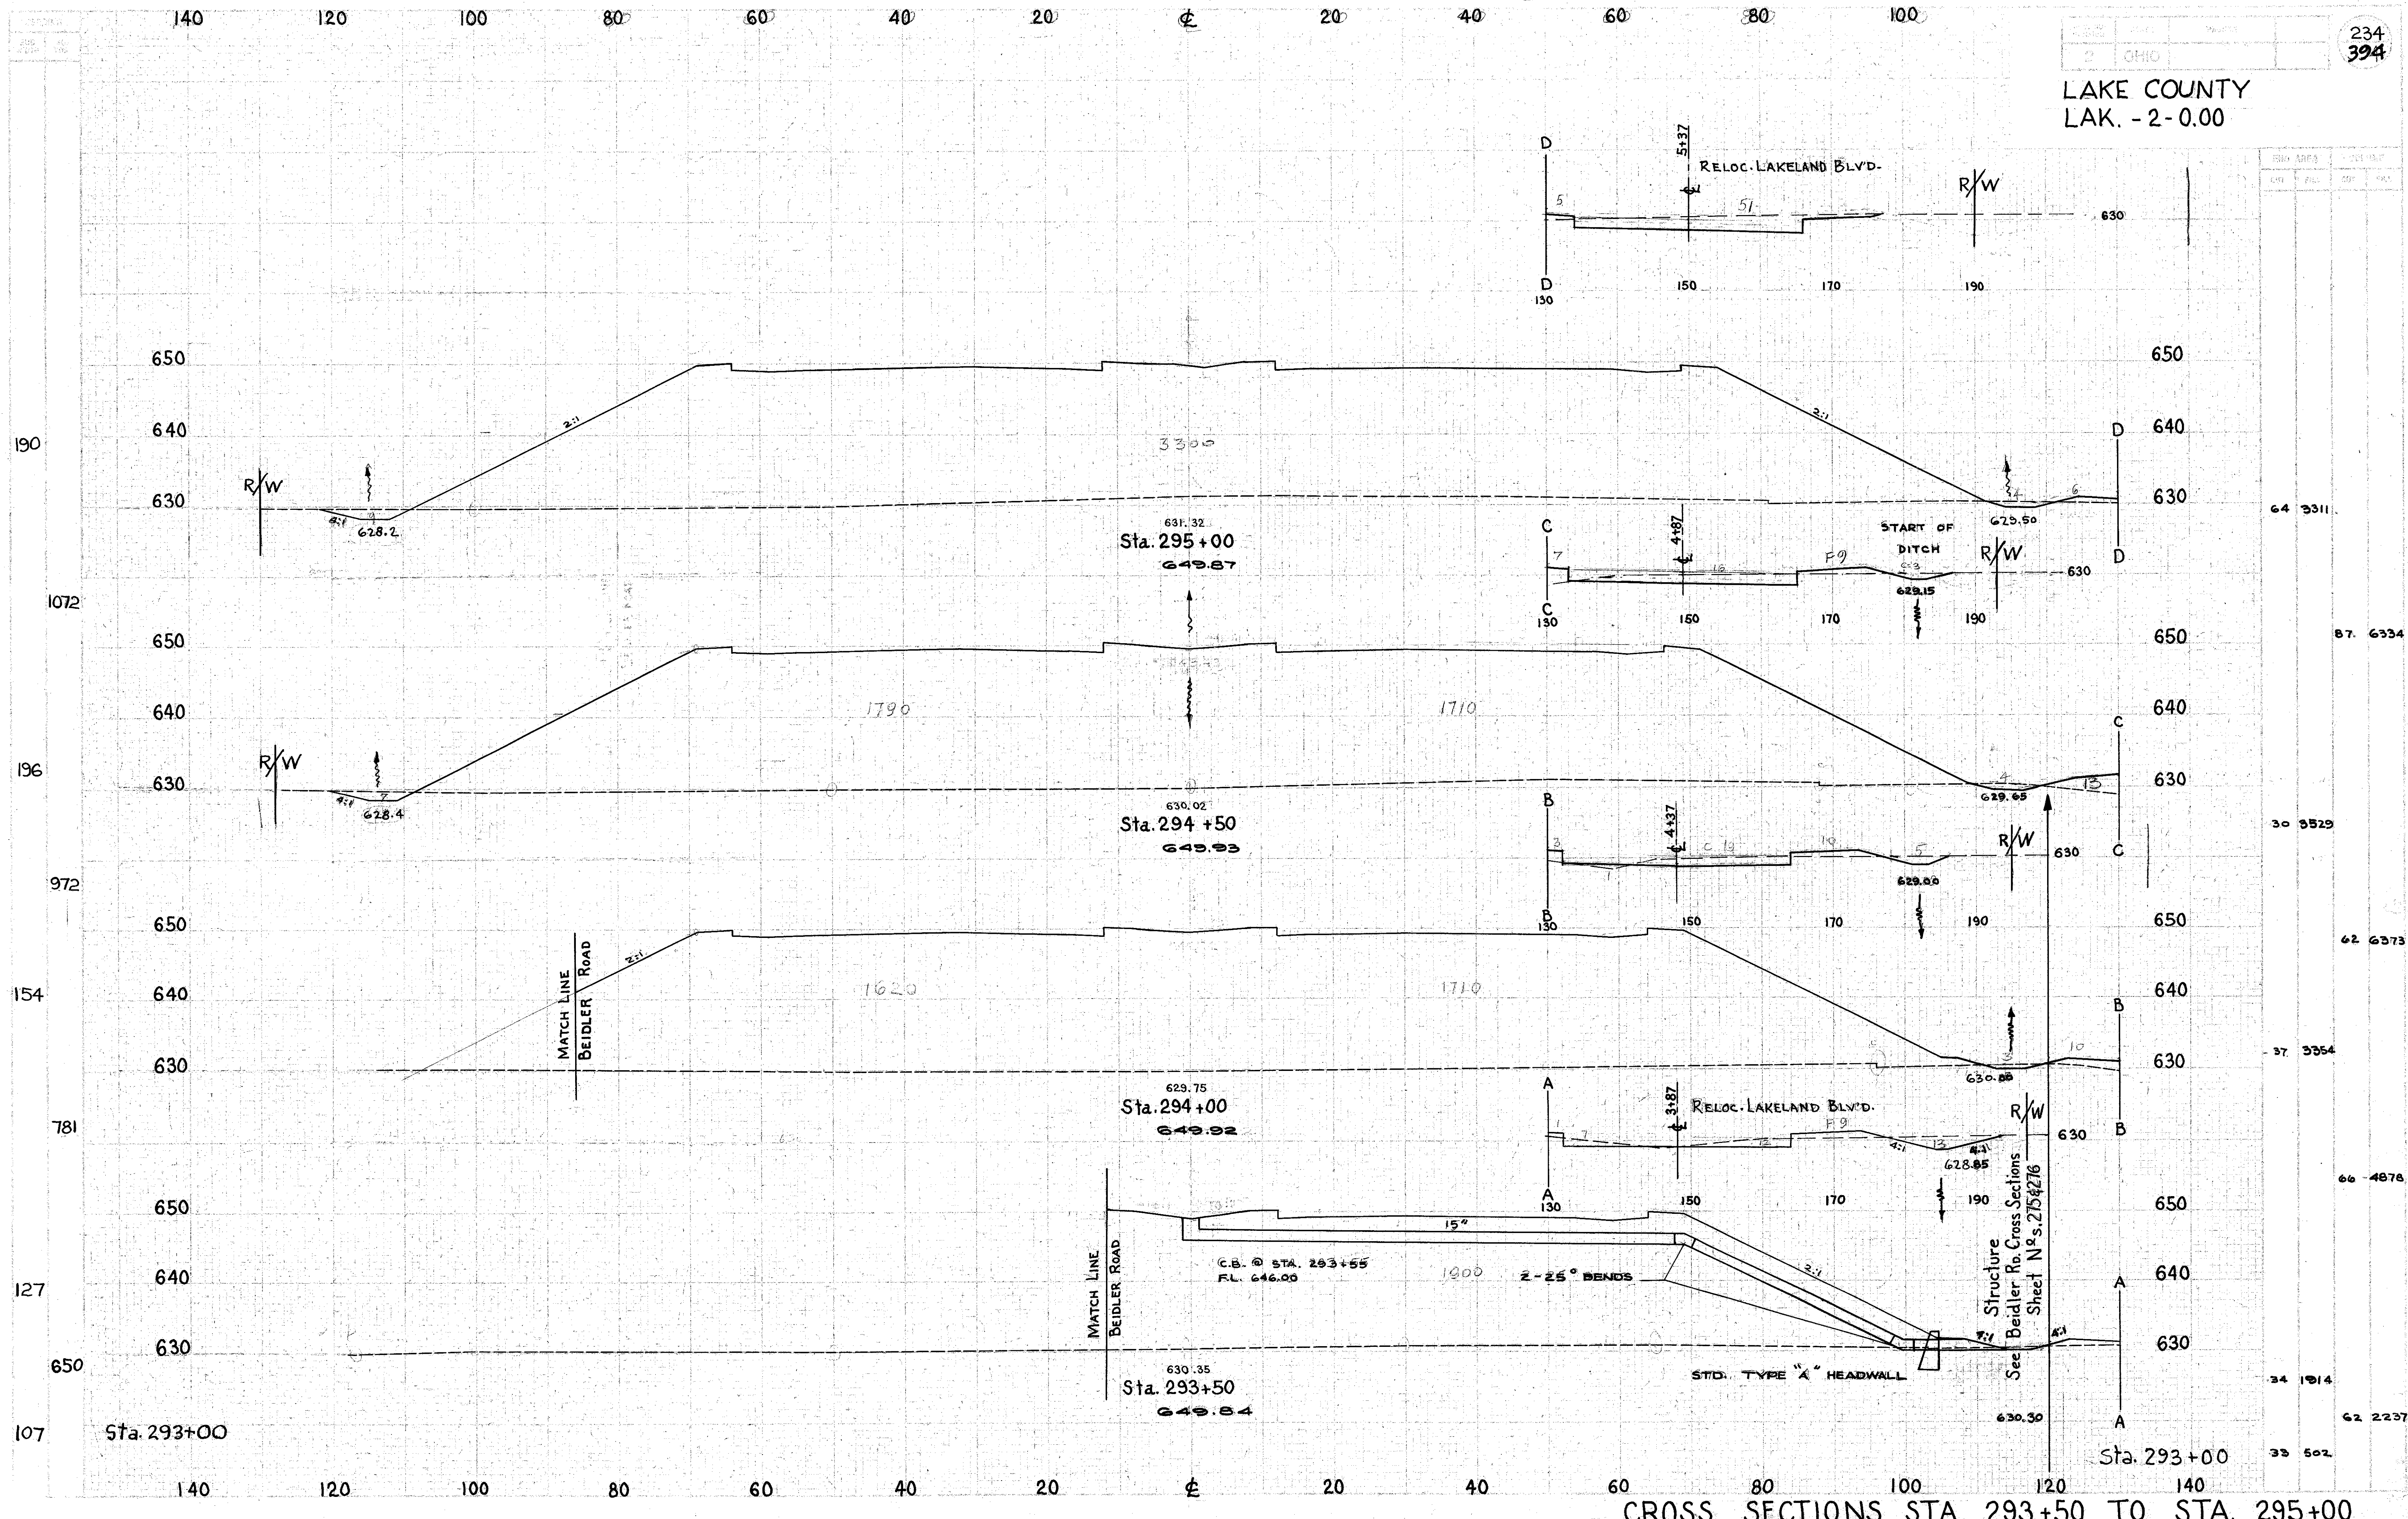

CROSS SECTIONS STA. 293+50 TO STA. 295+00