


LAKE COUNTY
LAK-2-000

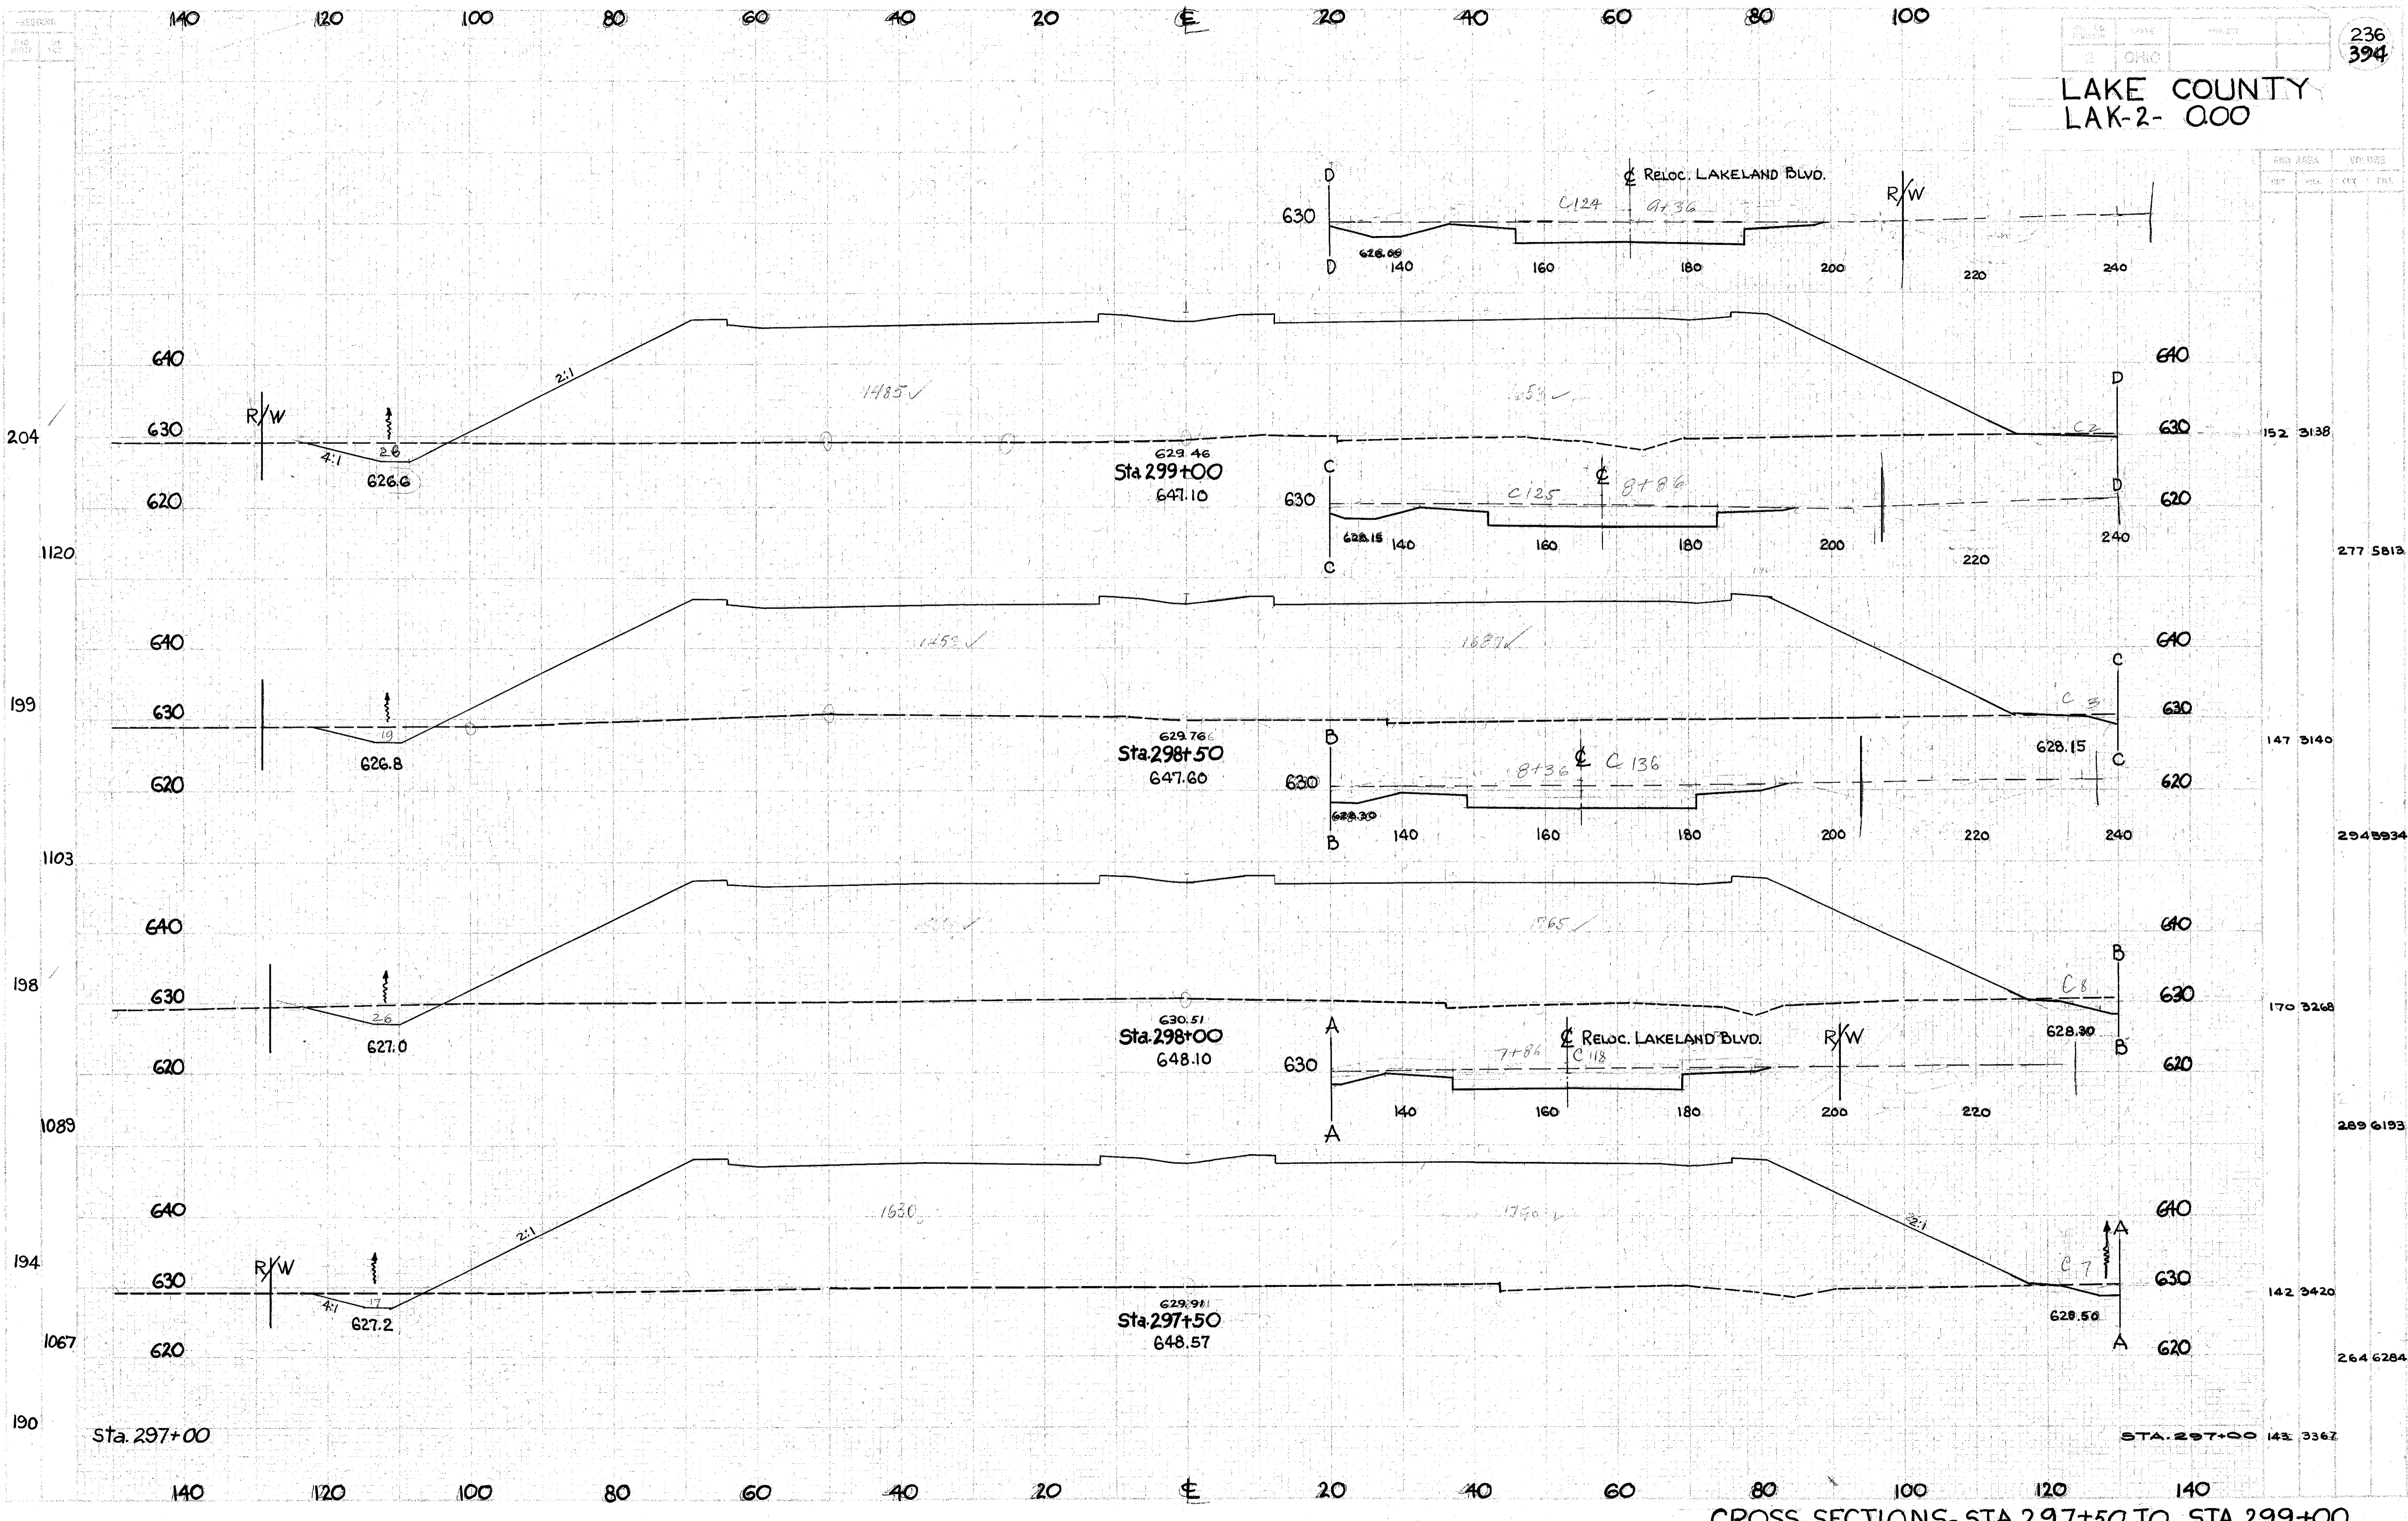

CROSS SECTIONS- STA. 297+50 TO STA. 299+00