


LAKE COUNTY
LAK-2-000

239
394

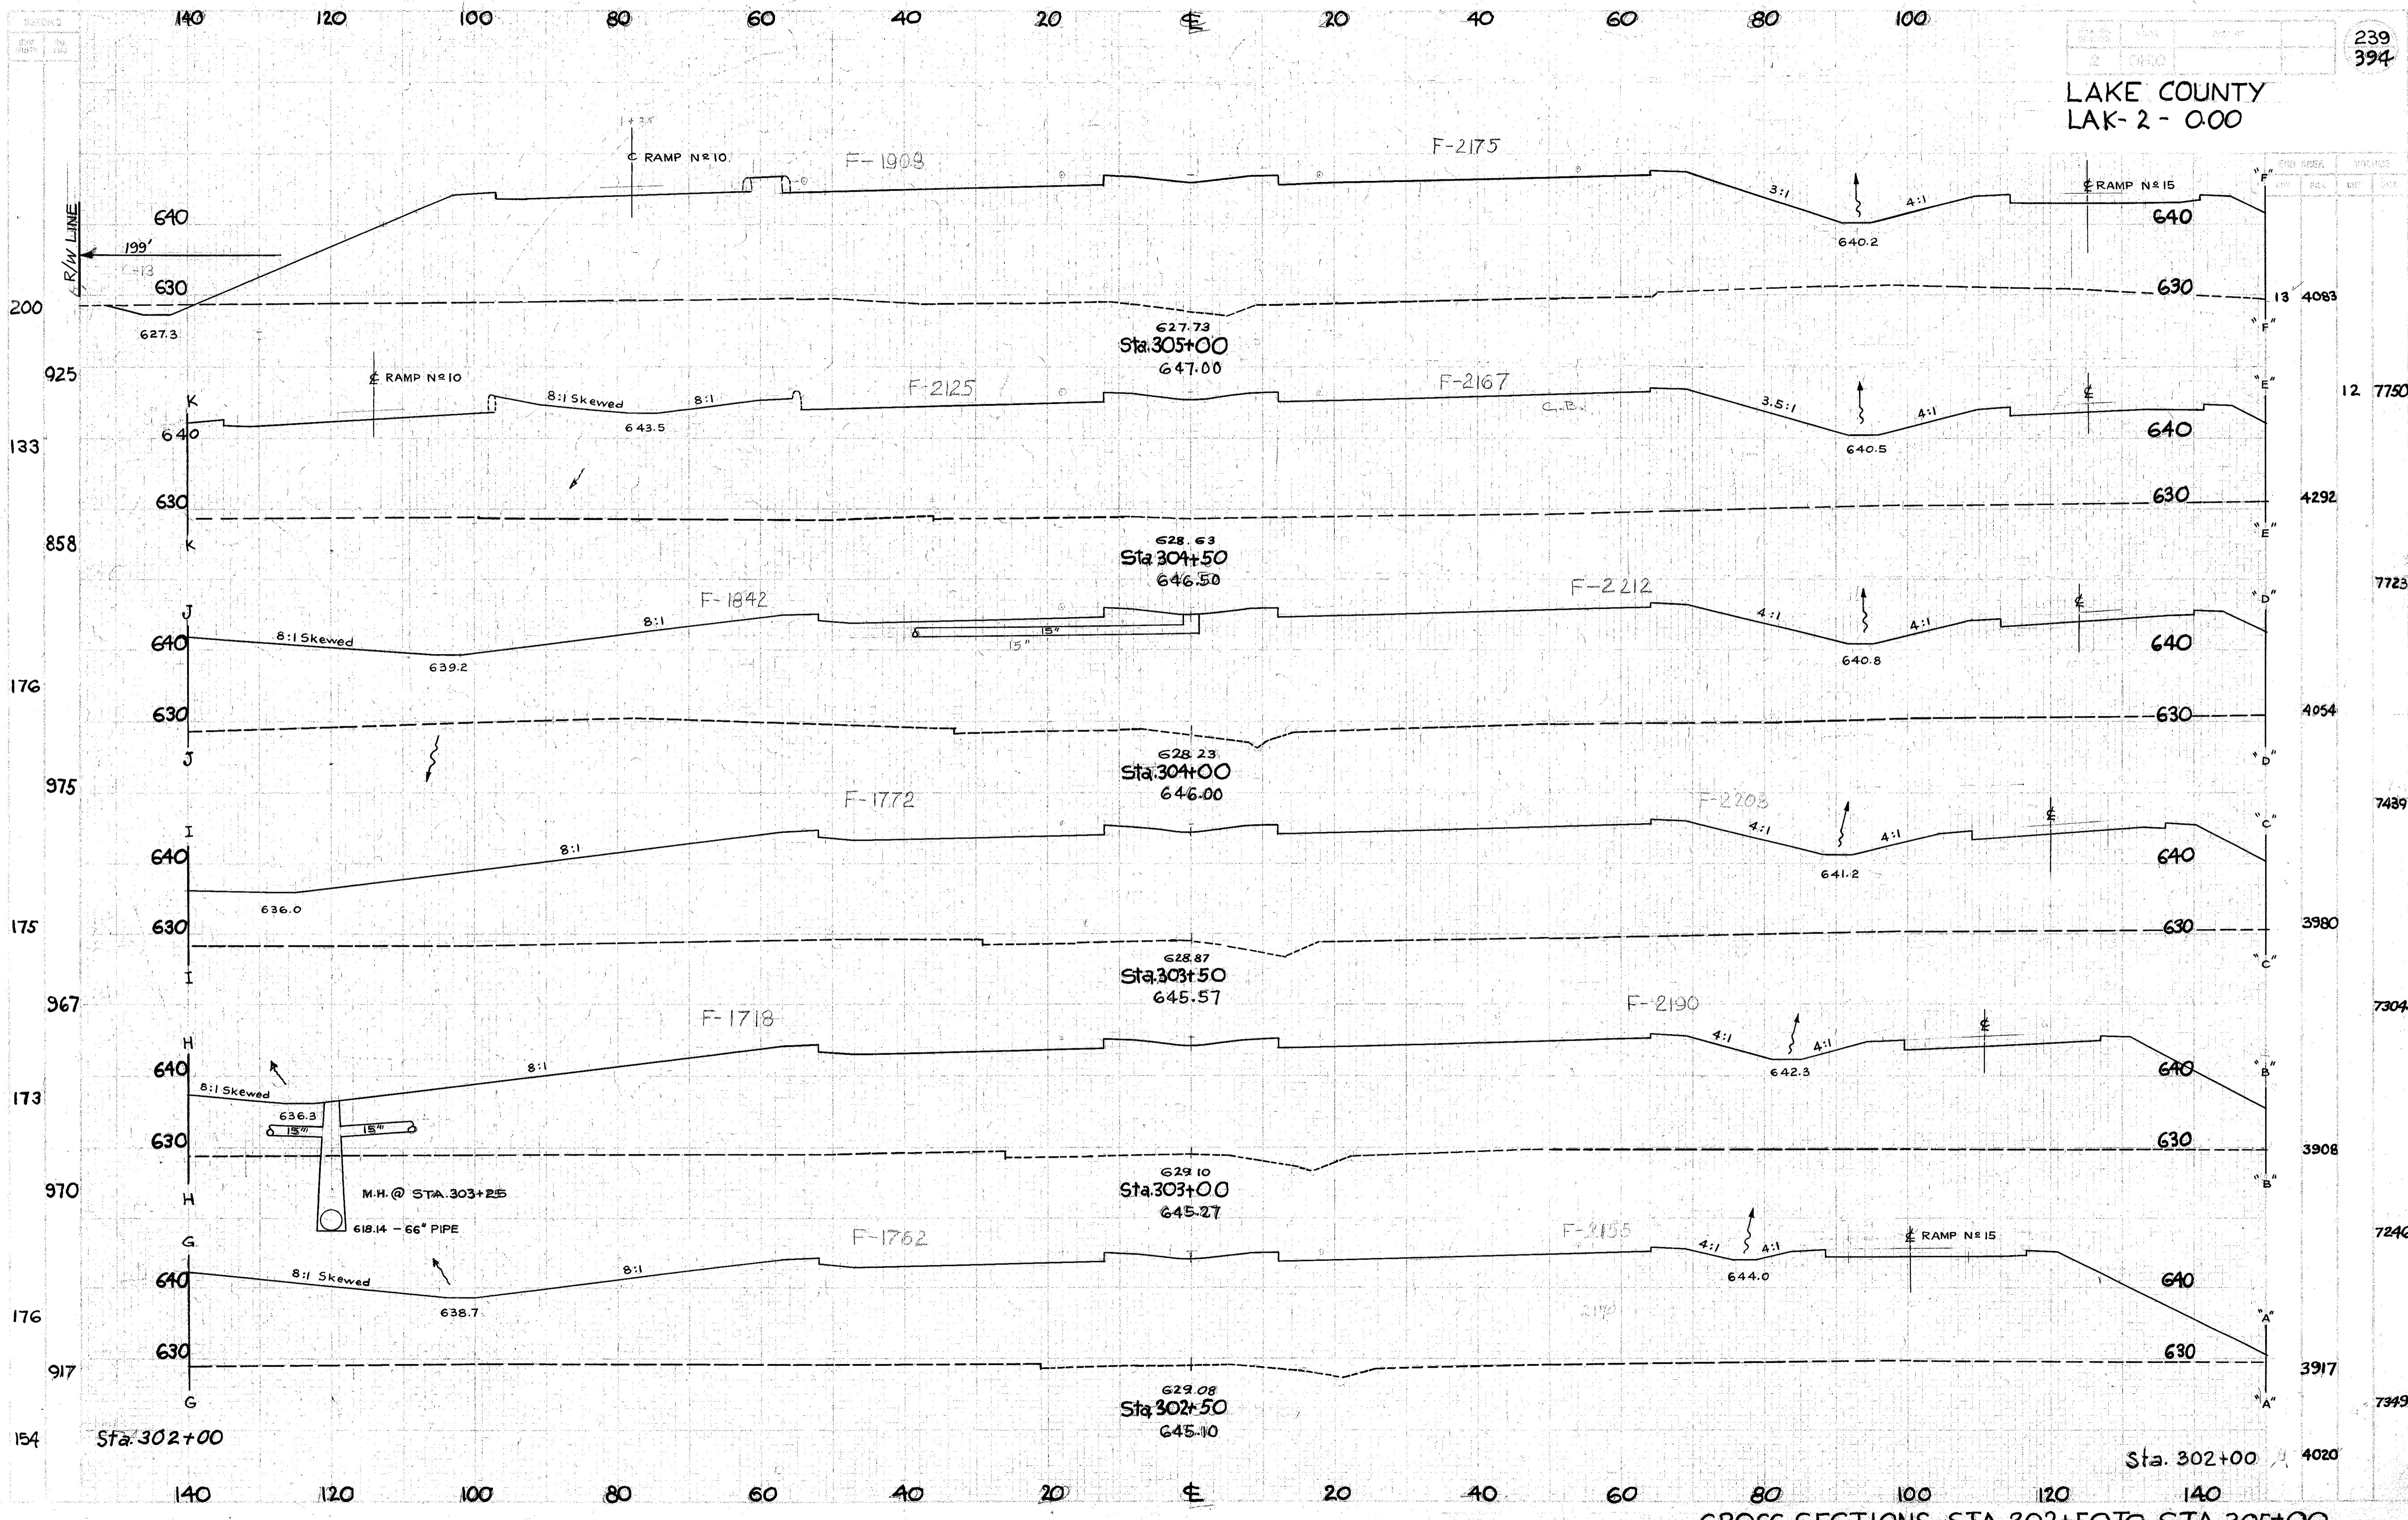

CROSS SECTIONS - STA. 302+50 TO STA. 305+00