


SEEDING  
END SQ.  
WIDTH YDS.

103  
542  
92  
506  
90  
486  
85  
456  
79  
428  
75  
397  
69

150 170 190 210 230 250 270 290 310

240  
394

LAKE COUNTY  
LAK. -2-0.00

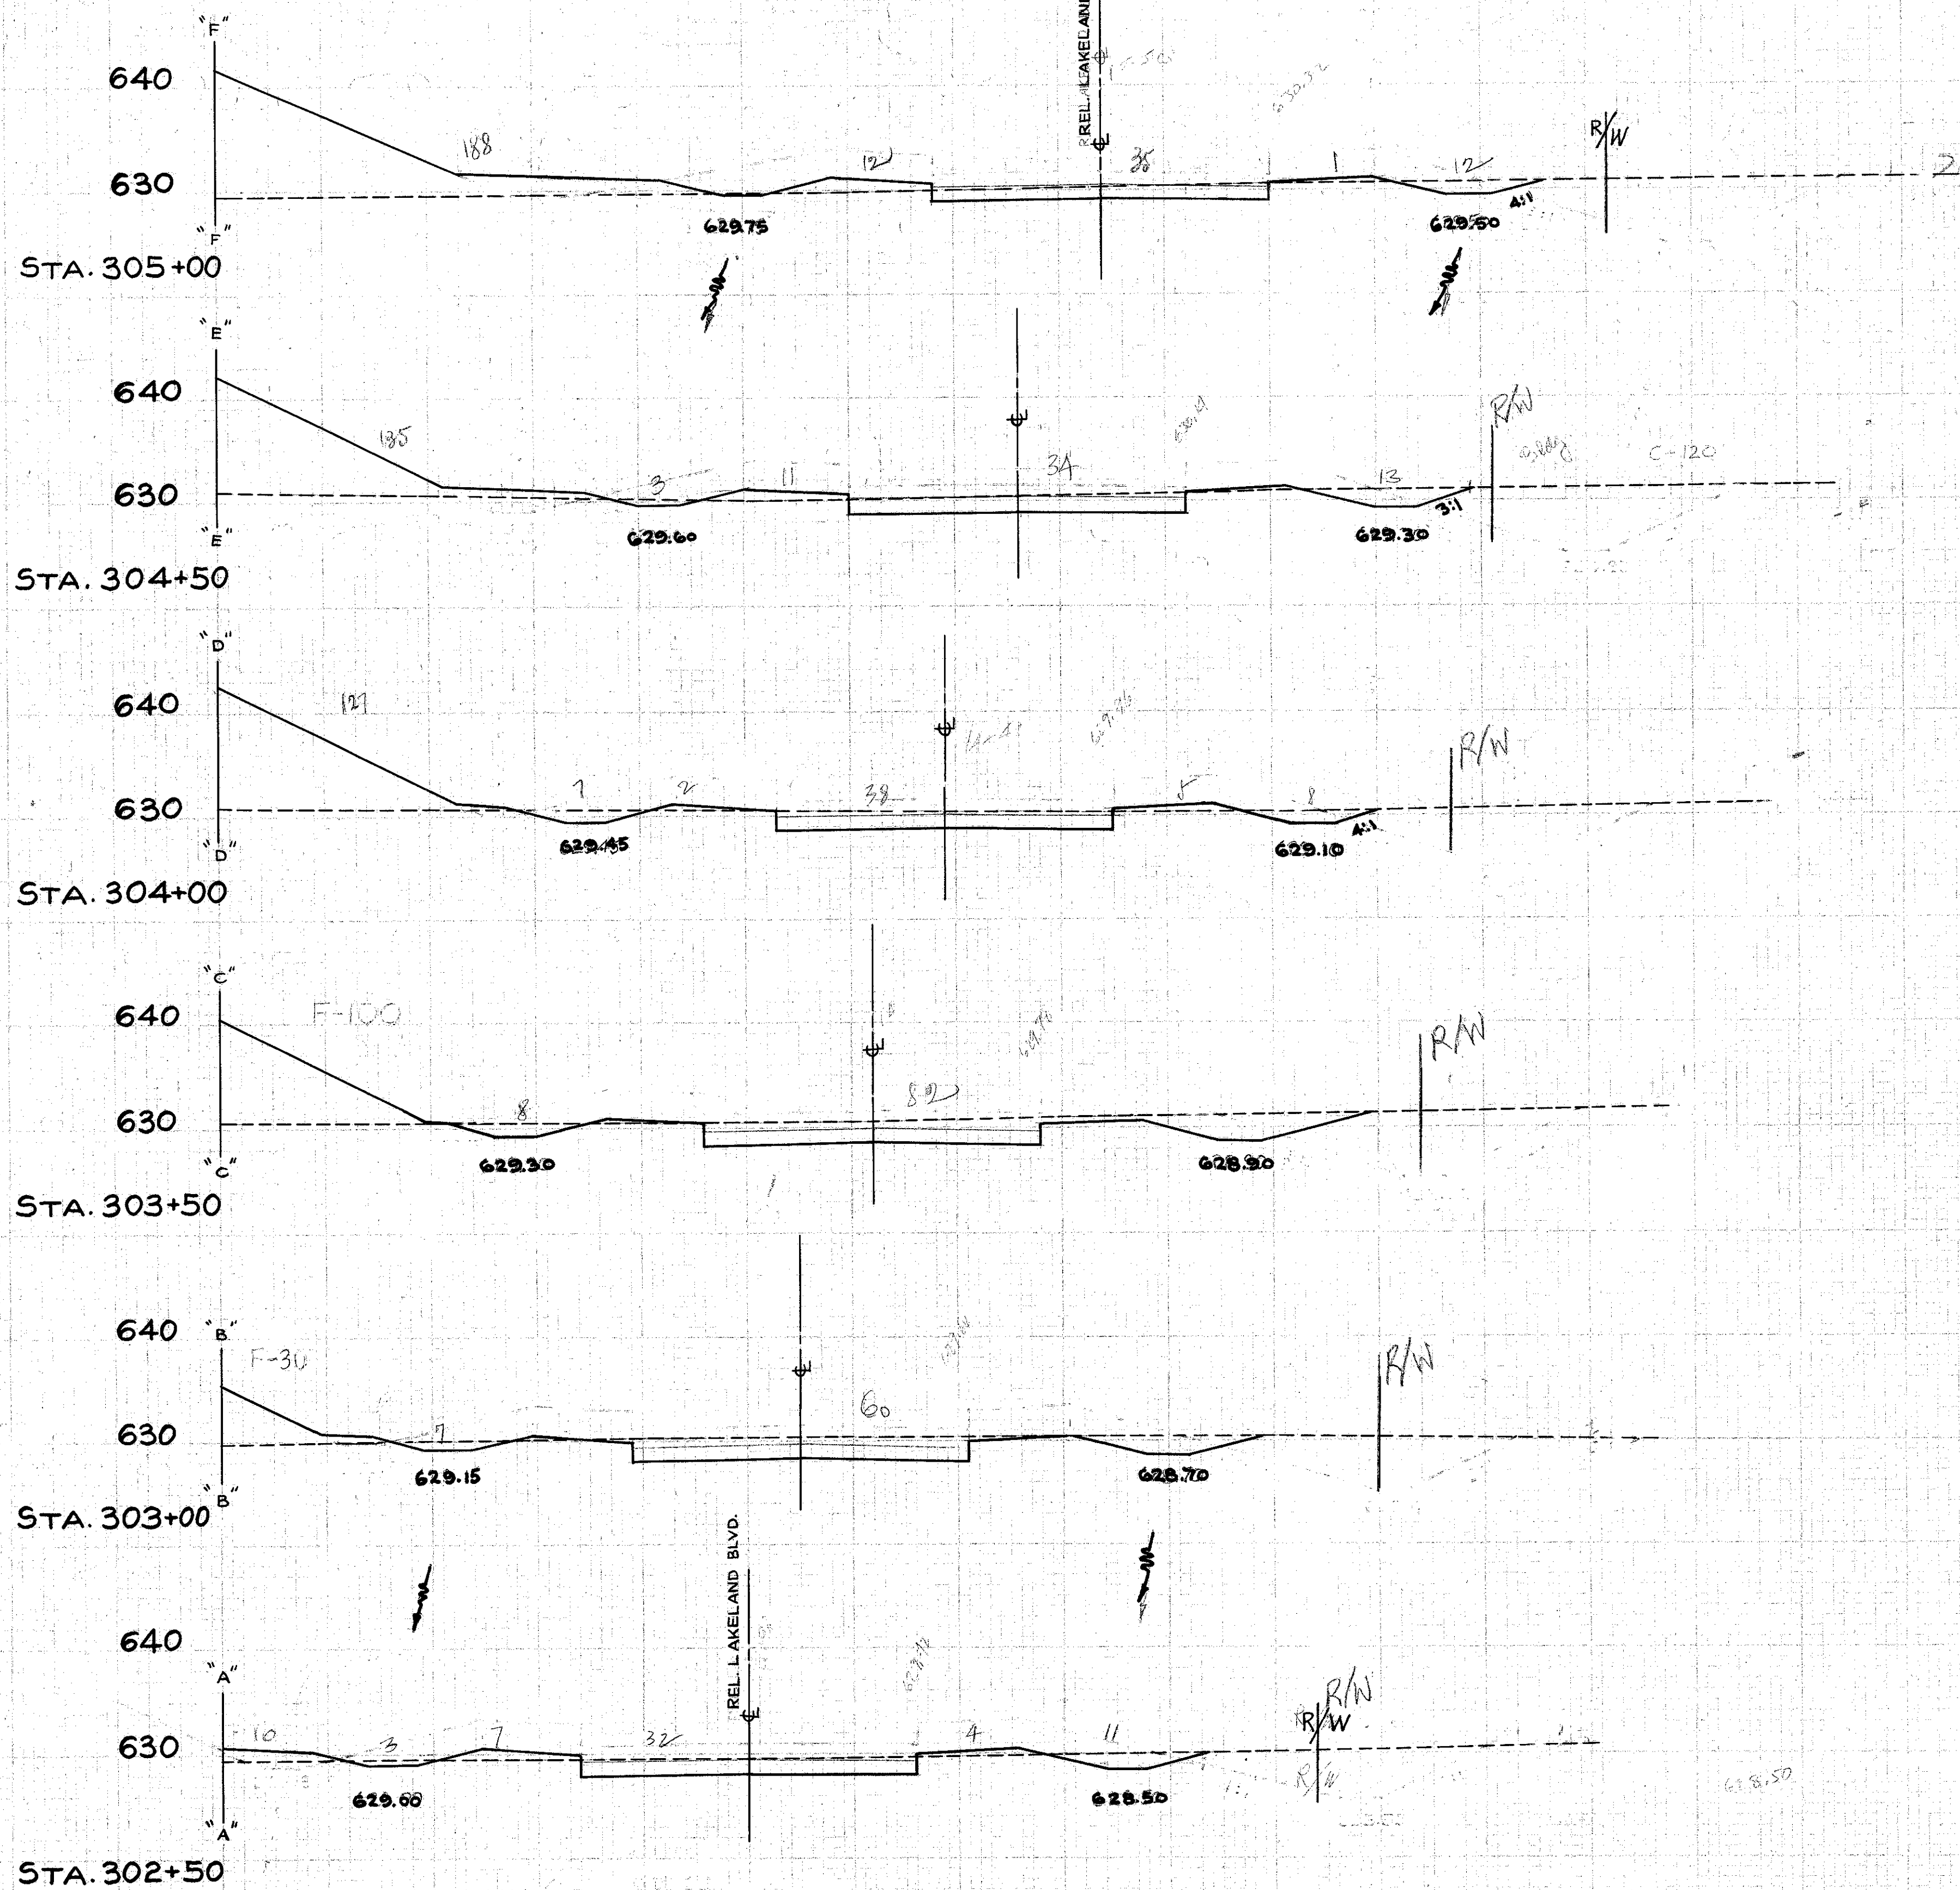

END AREA		VOLUME	
CUT	FILL	CUT	FILL
47	201		
		90	321
50	146		
		96	260
53	134		
		133	216
90	100		
		146	121
67	30		
		105	47
46	21		
		94	31
55	12		

Sta. 302+00

Sta. 302+00

CROSS SECTIONS EXTENSIONS - STA. 302+50 TO STA. 305+00 - RIGHT