


SEEDING
END WIDTH
SQ. YRS.

FED. RD. DISTRICT	STATE	PROJECT	TYPE FUNDS
2	OHIO		245 394

LAKE COUNTY
LAK.-2-0.00

97
481
76
426
73
178
942
161
839
147

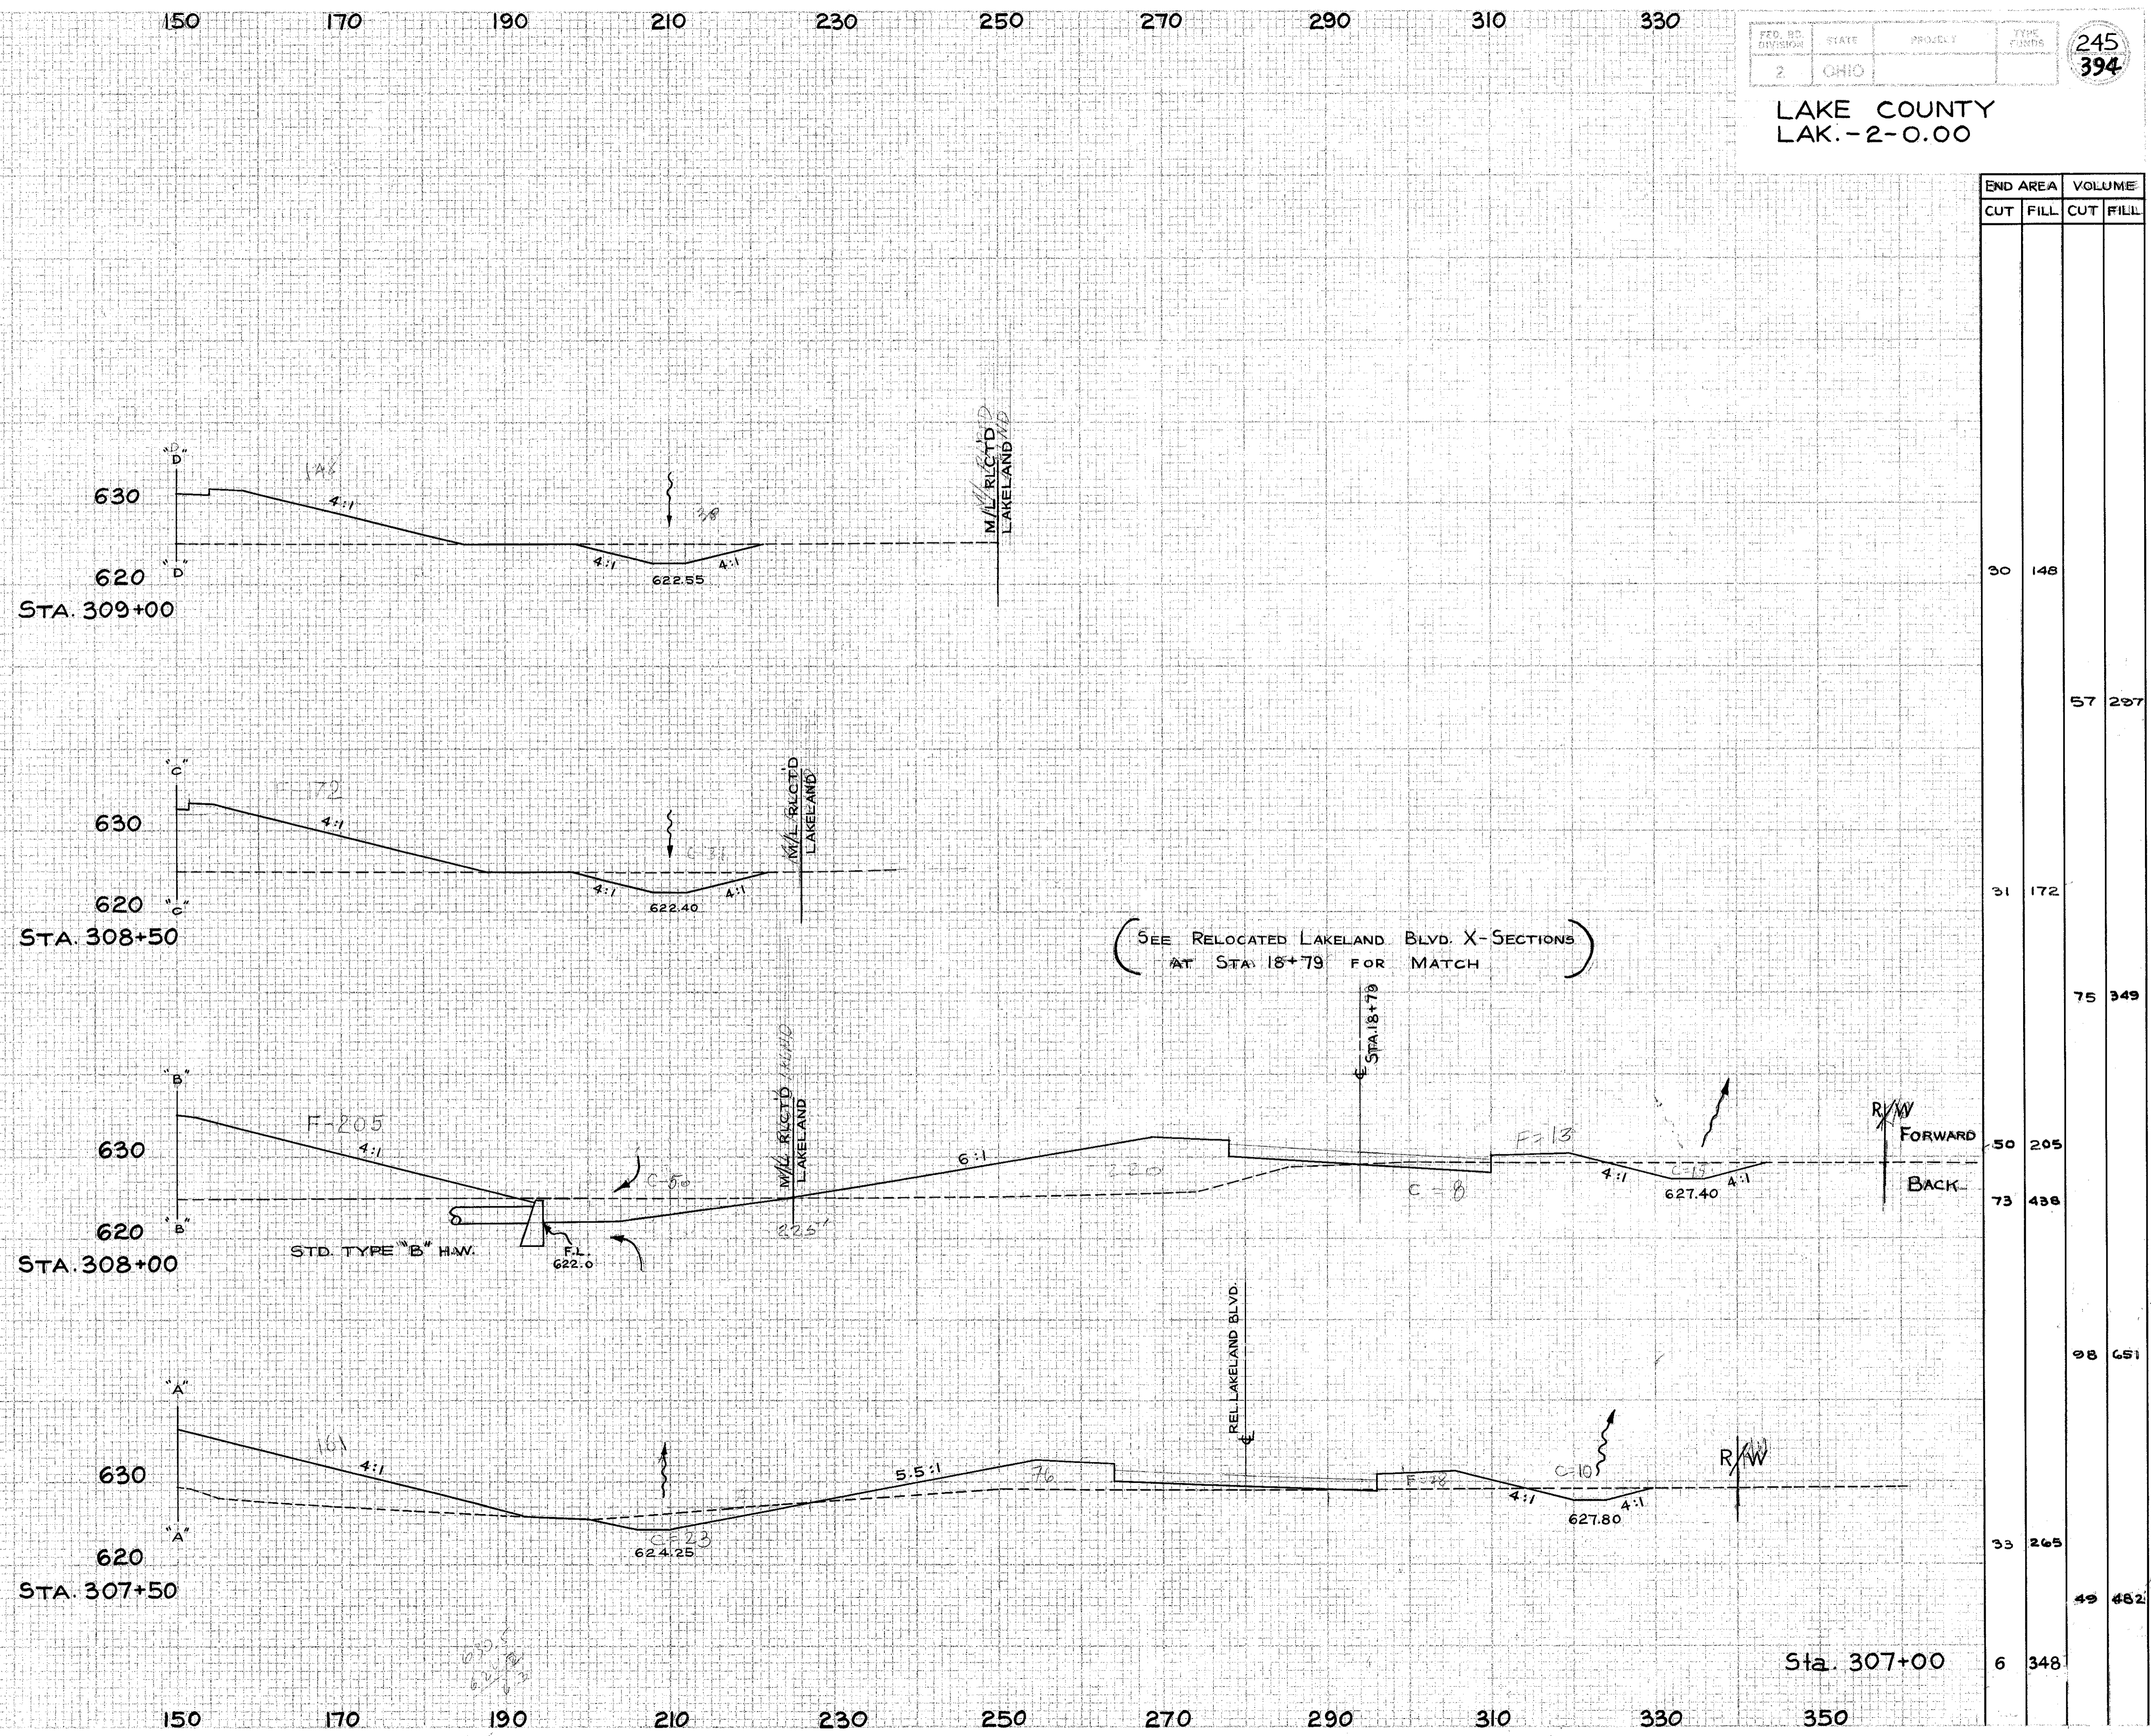

END AREA	VOLUME	
	CUT	FILL
30	148	
57	297	
31	172	
75	349	
50	205	
73	438	
98	651	
33	265	
49	482	
6	348	

CROSS SECTIONS EXTENSIONS - STA. 307+50 TO STA. 309+00 - RIGHT