


LAKE COUNTY
LAK. - 2 - 0.00

250
394

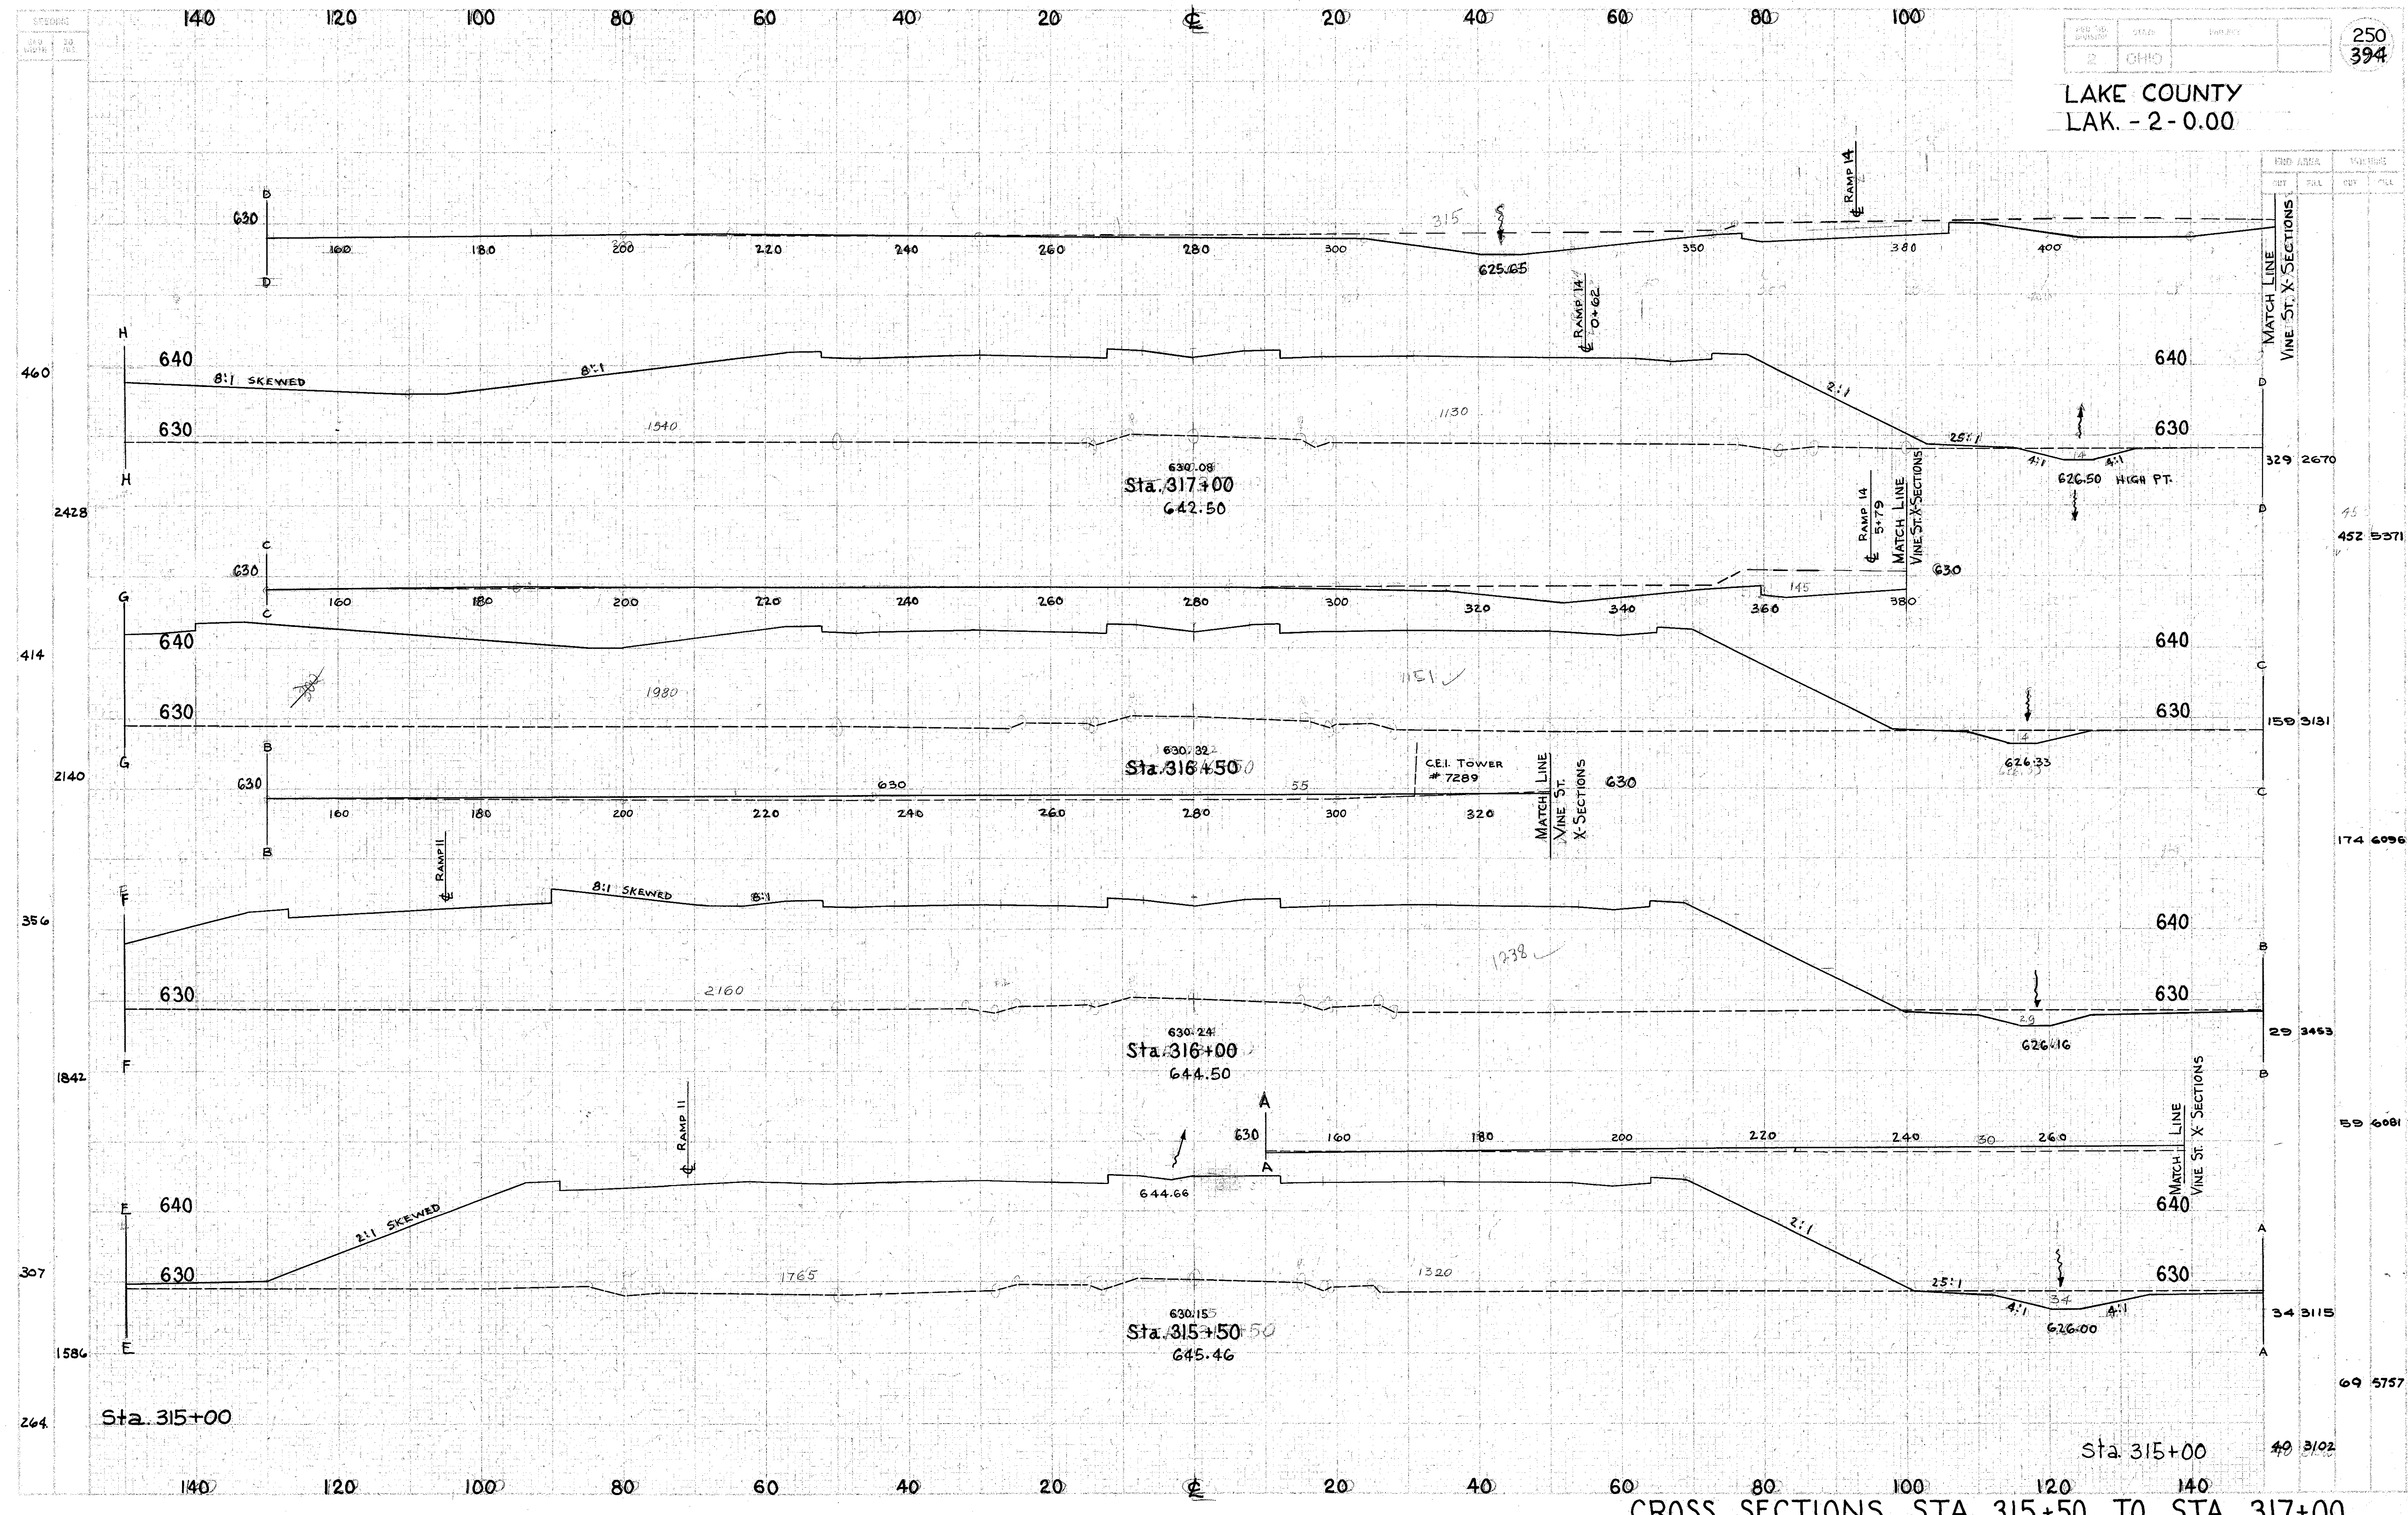

CROSS SECTIONS STA. 315+50 TO STA. 317+00