


F-7

140 120 100 80 60 40 20 0 20 40 60 80 100

LAKE COUNTY  
LAK-2- 0.00

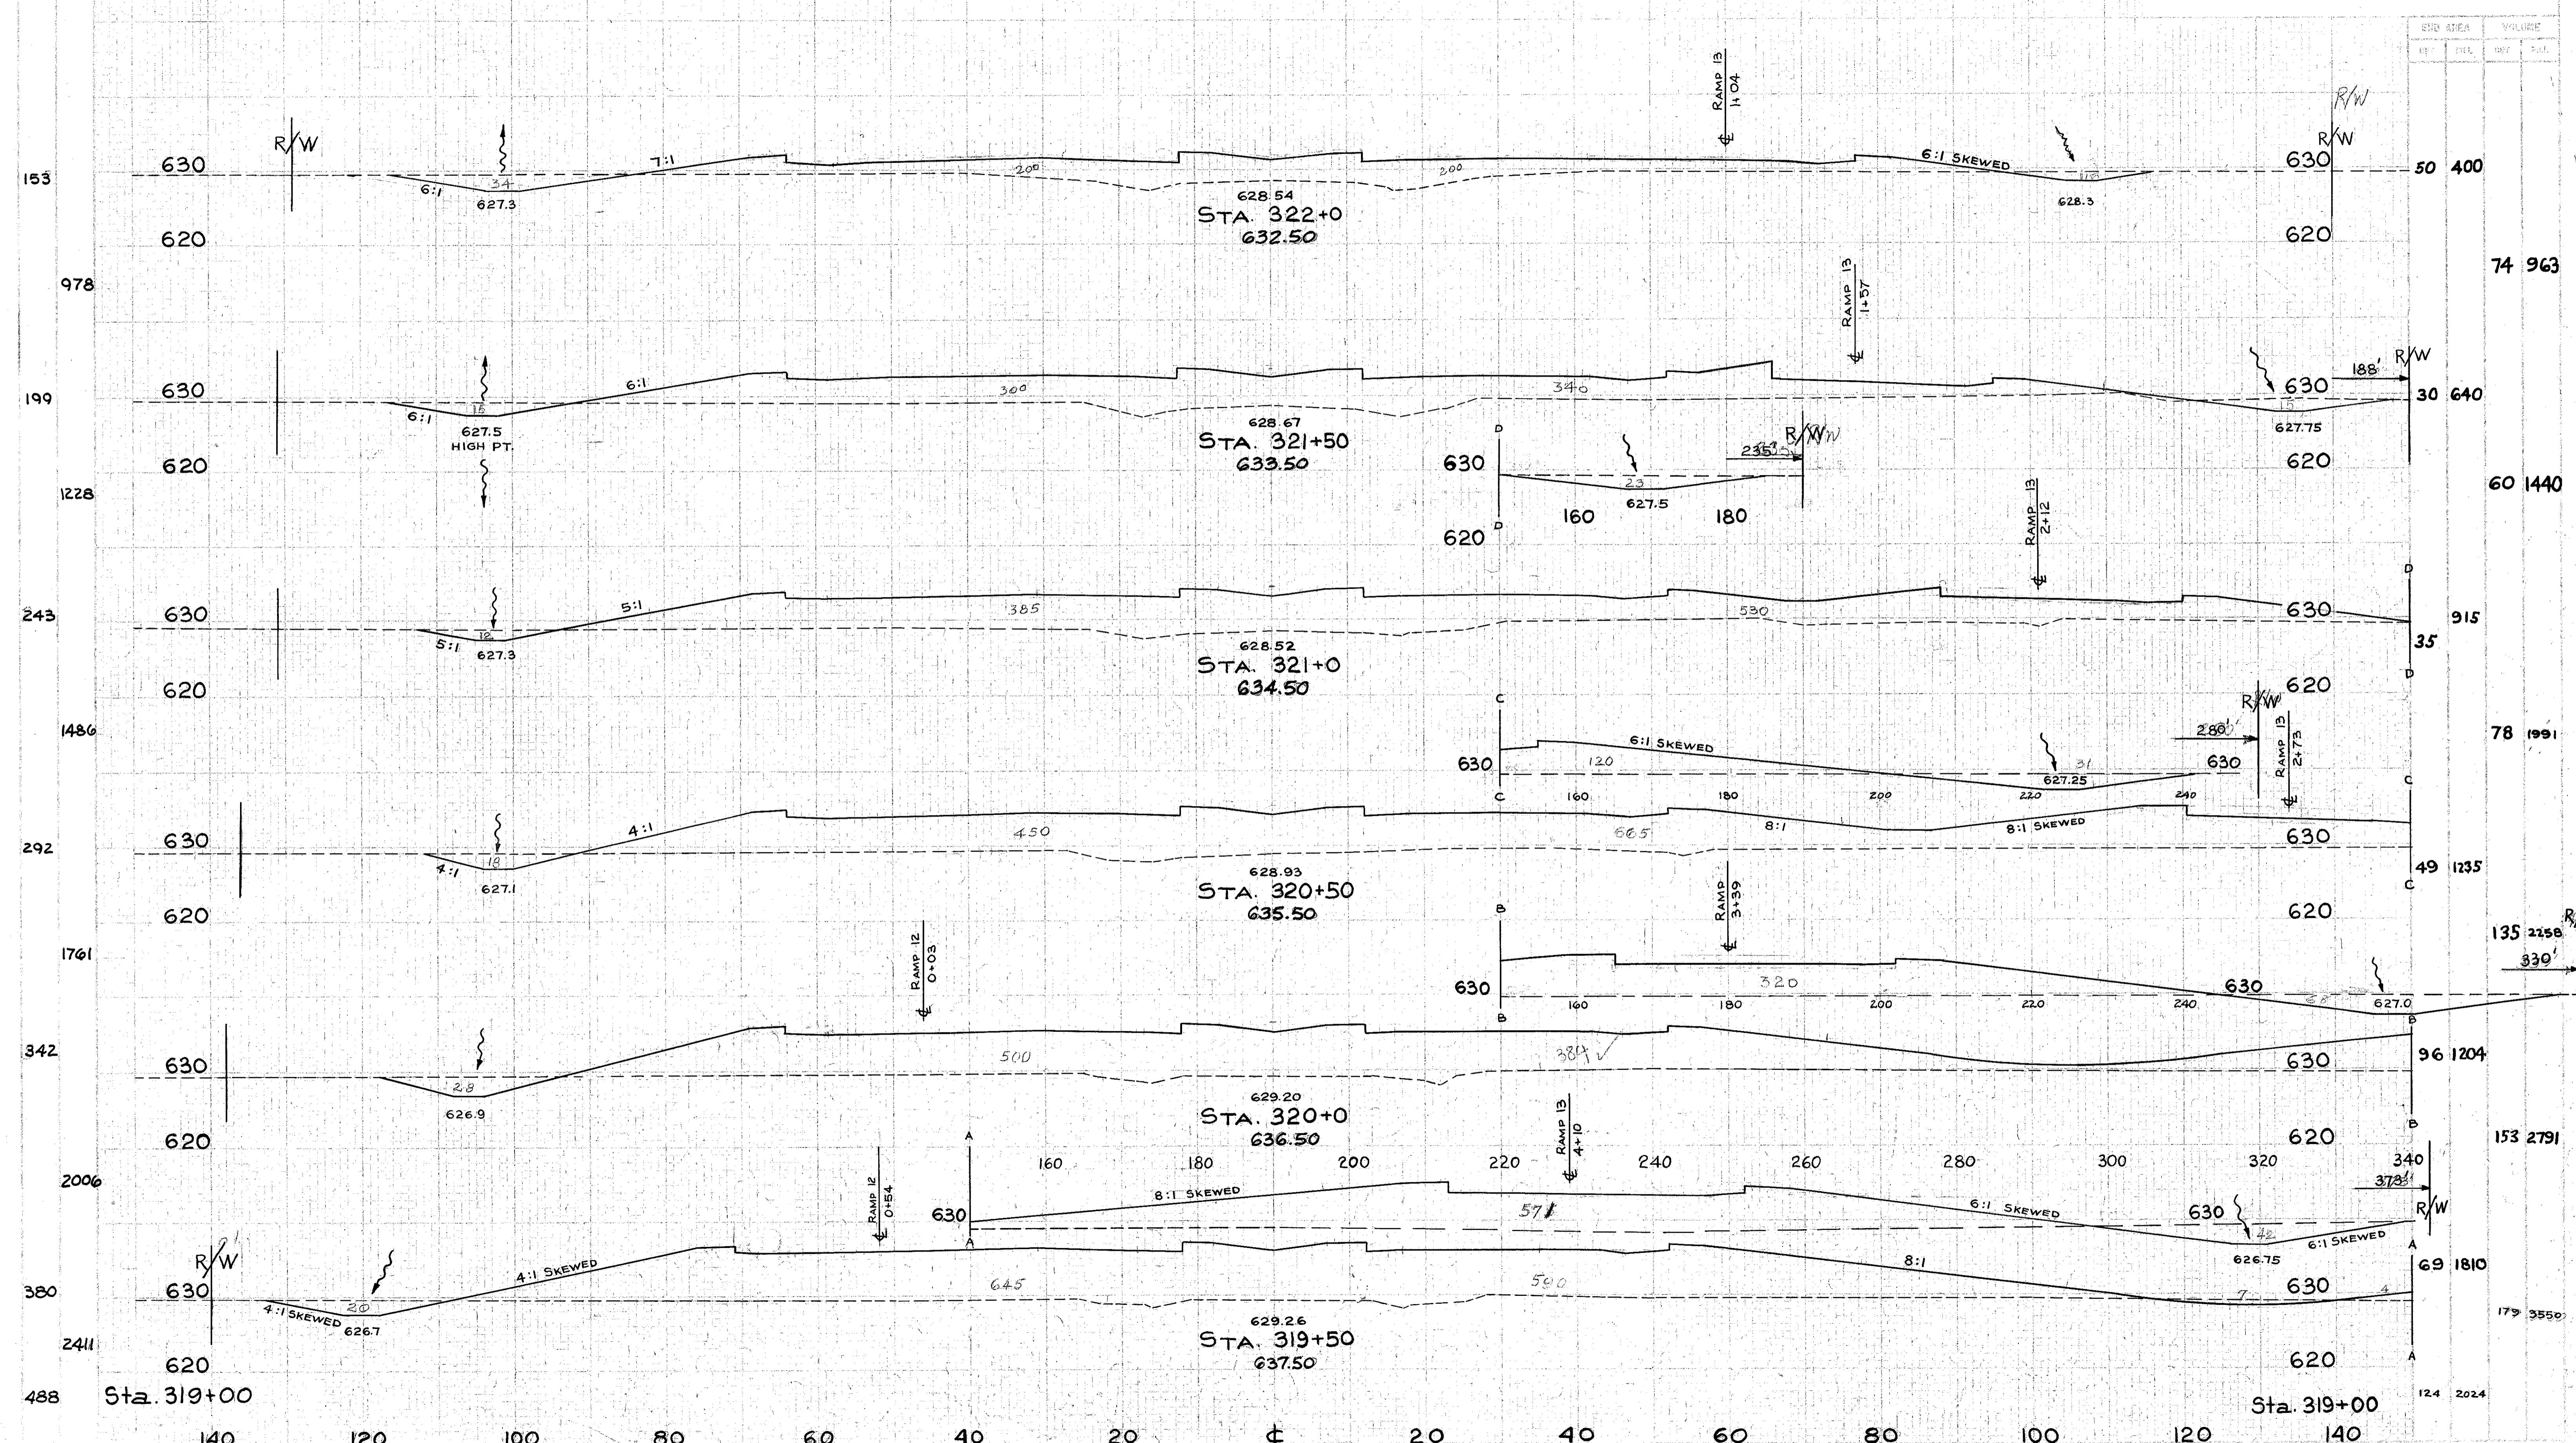

STATION	CROSS AREA		VOLUME	
	FT.	SQ. FT.	CY.	TOT.
50	400			
74	963			
30	640			
60	1440			
35	915			
78	1991			
49	1235			
135	2158			
330				
96	1204			
153	2791			
69	1810			
179	3550			
124	2024			

CROSS SECTIONS STA. 319+50 TO STA. 322+0