


Seeding
END SQ.
WIDTH YDS.

**LAKE COUNTY
LAK-2-0.00**

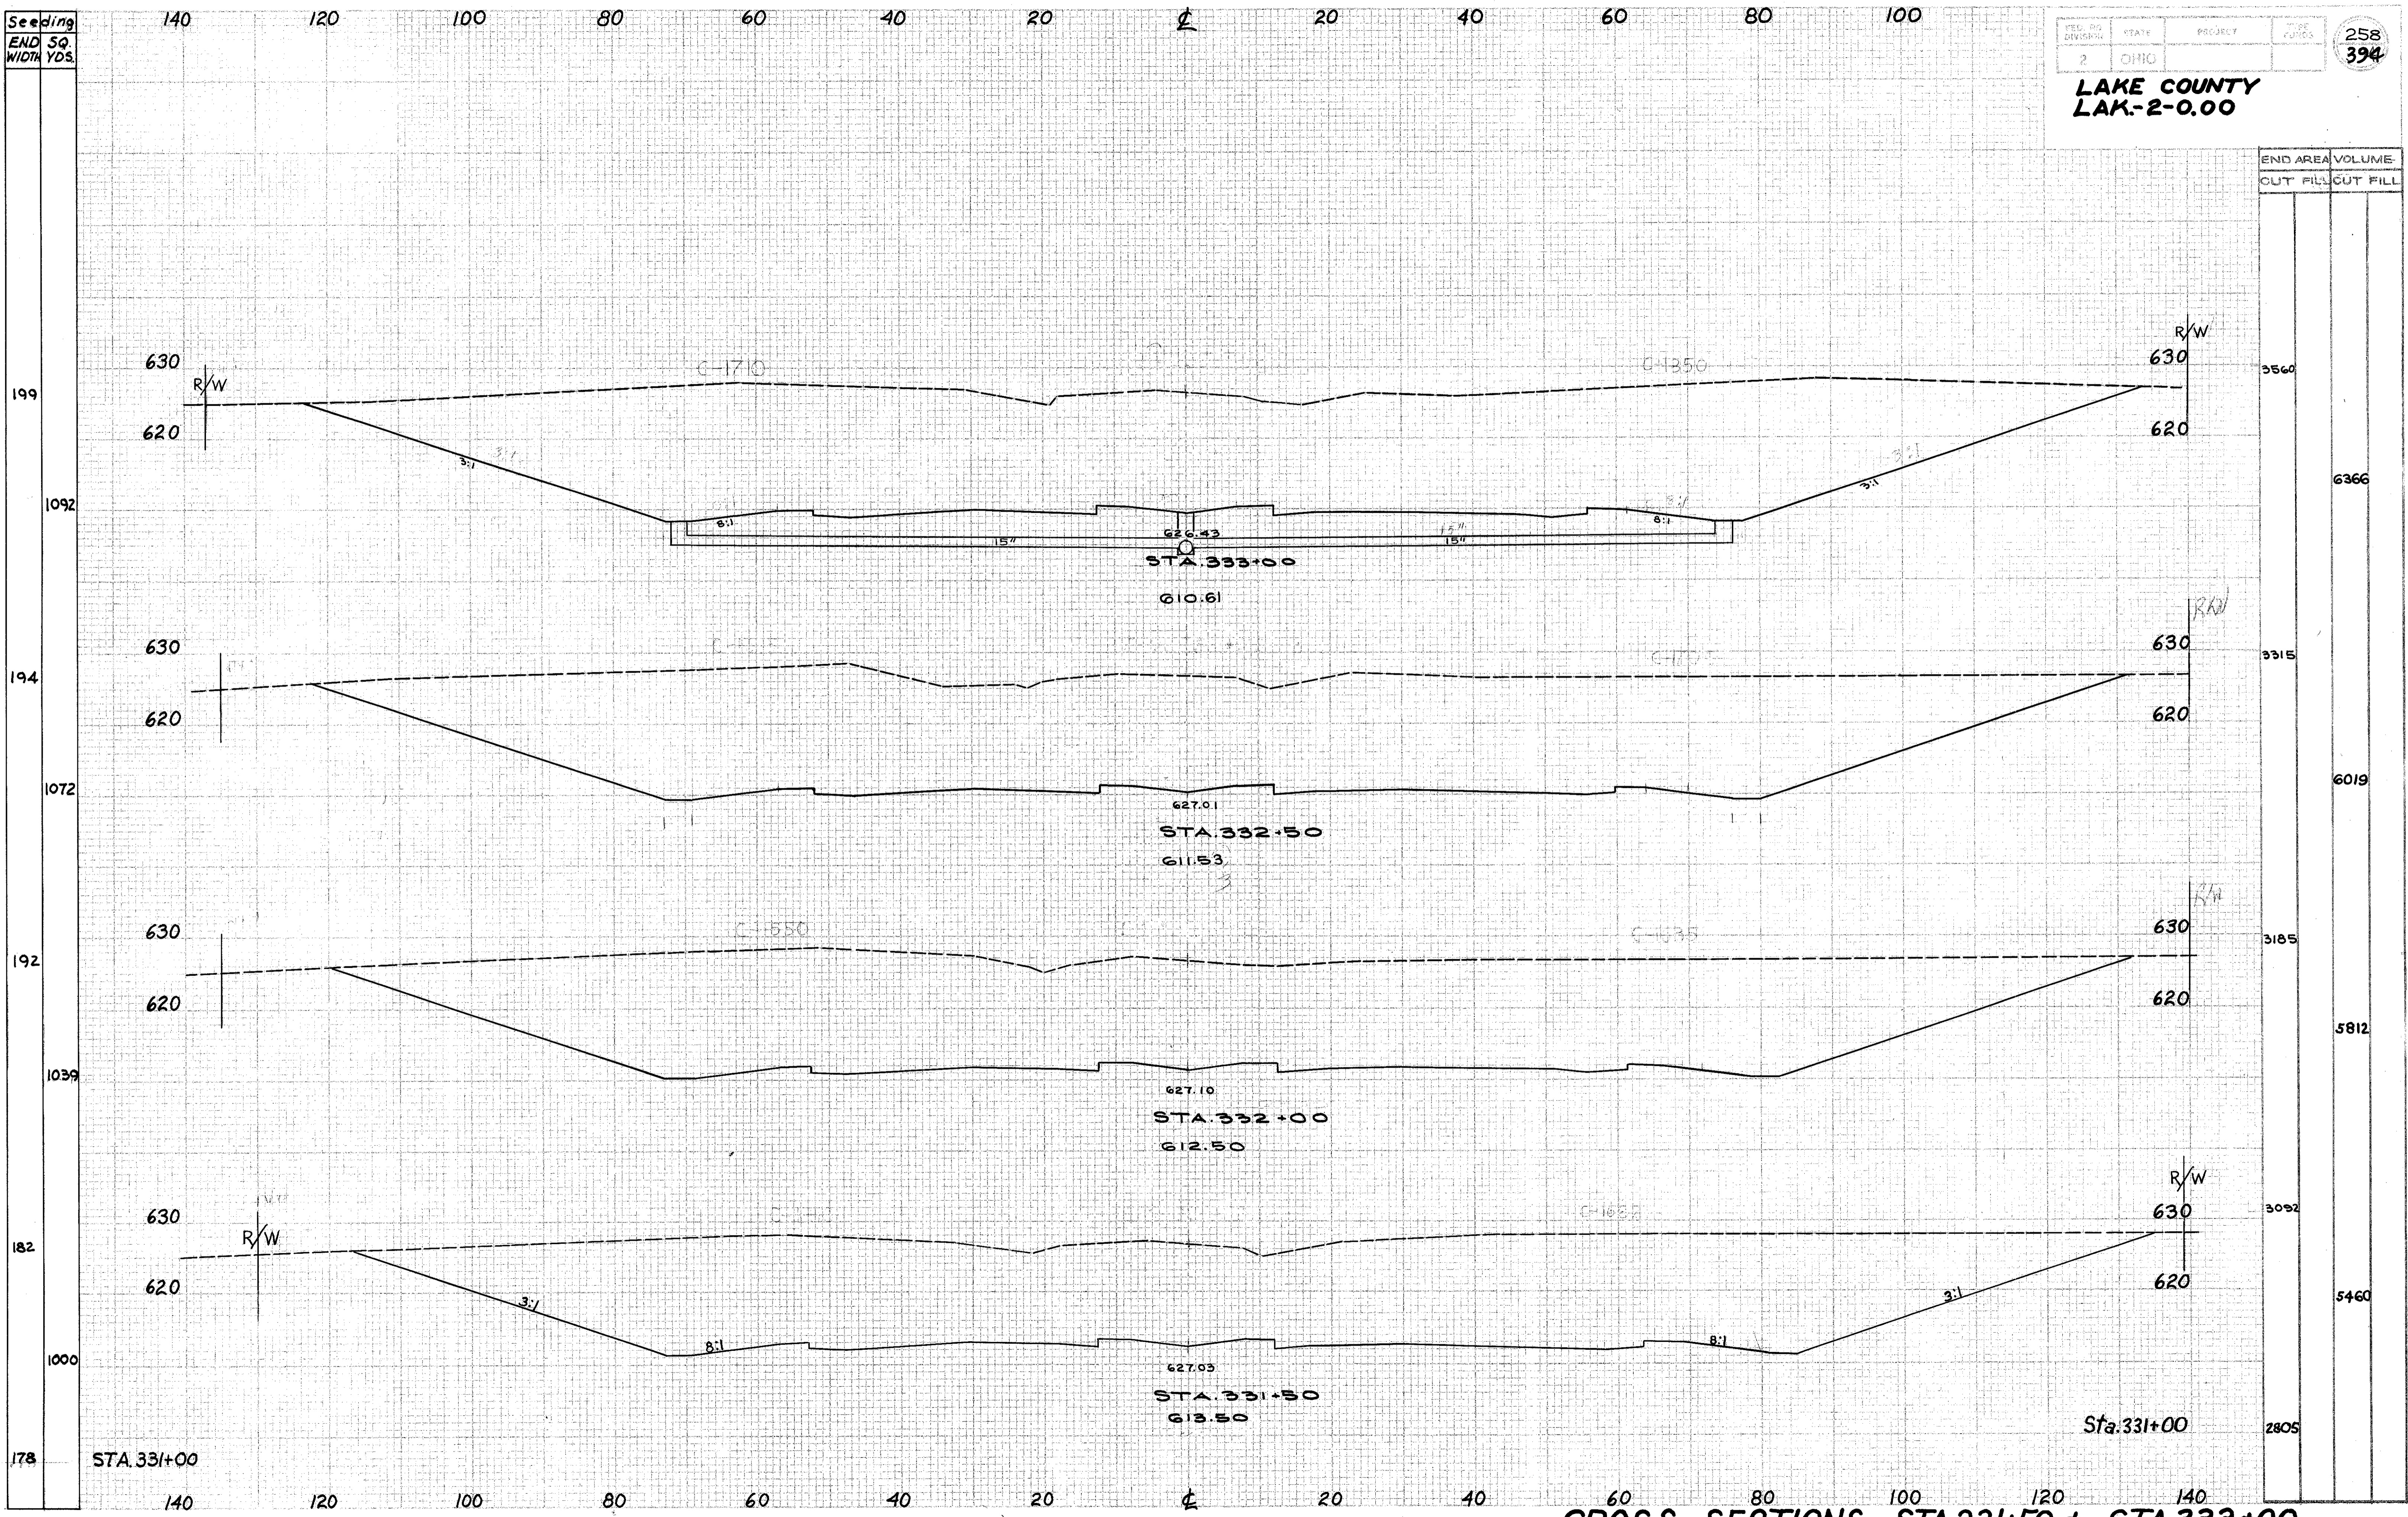

END AREA	VOLUME	
	CUT	FILL
3560		
6366		
3315		
6019		
3185		
5812		
3092		
5460		
2805		

CROSS SECTIONS - STA. 331+50 to STA. 333+00