


SEEDING 140 120 100 80 60 40 20 0 20 40 60 80 100 120

END SQ WIDTH YDS.

FIG. NO.	STATE	PROJECT	TYPE	259
2	OHIO		394	

LAKE COUNTY
LAK.-2-0.00

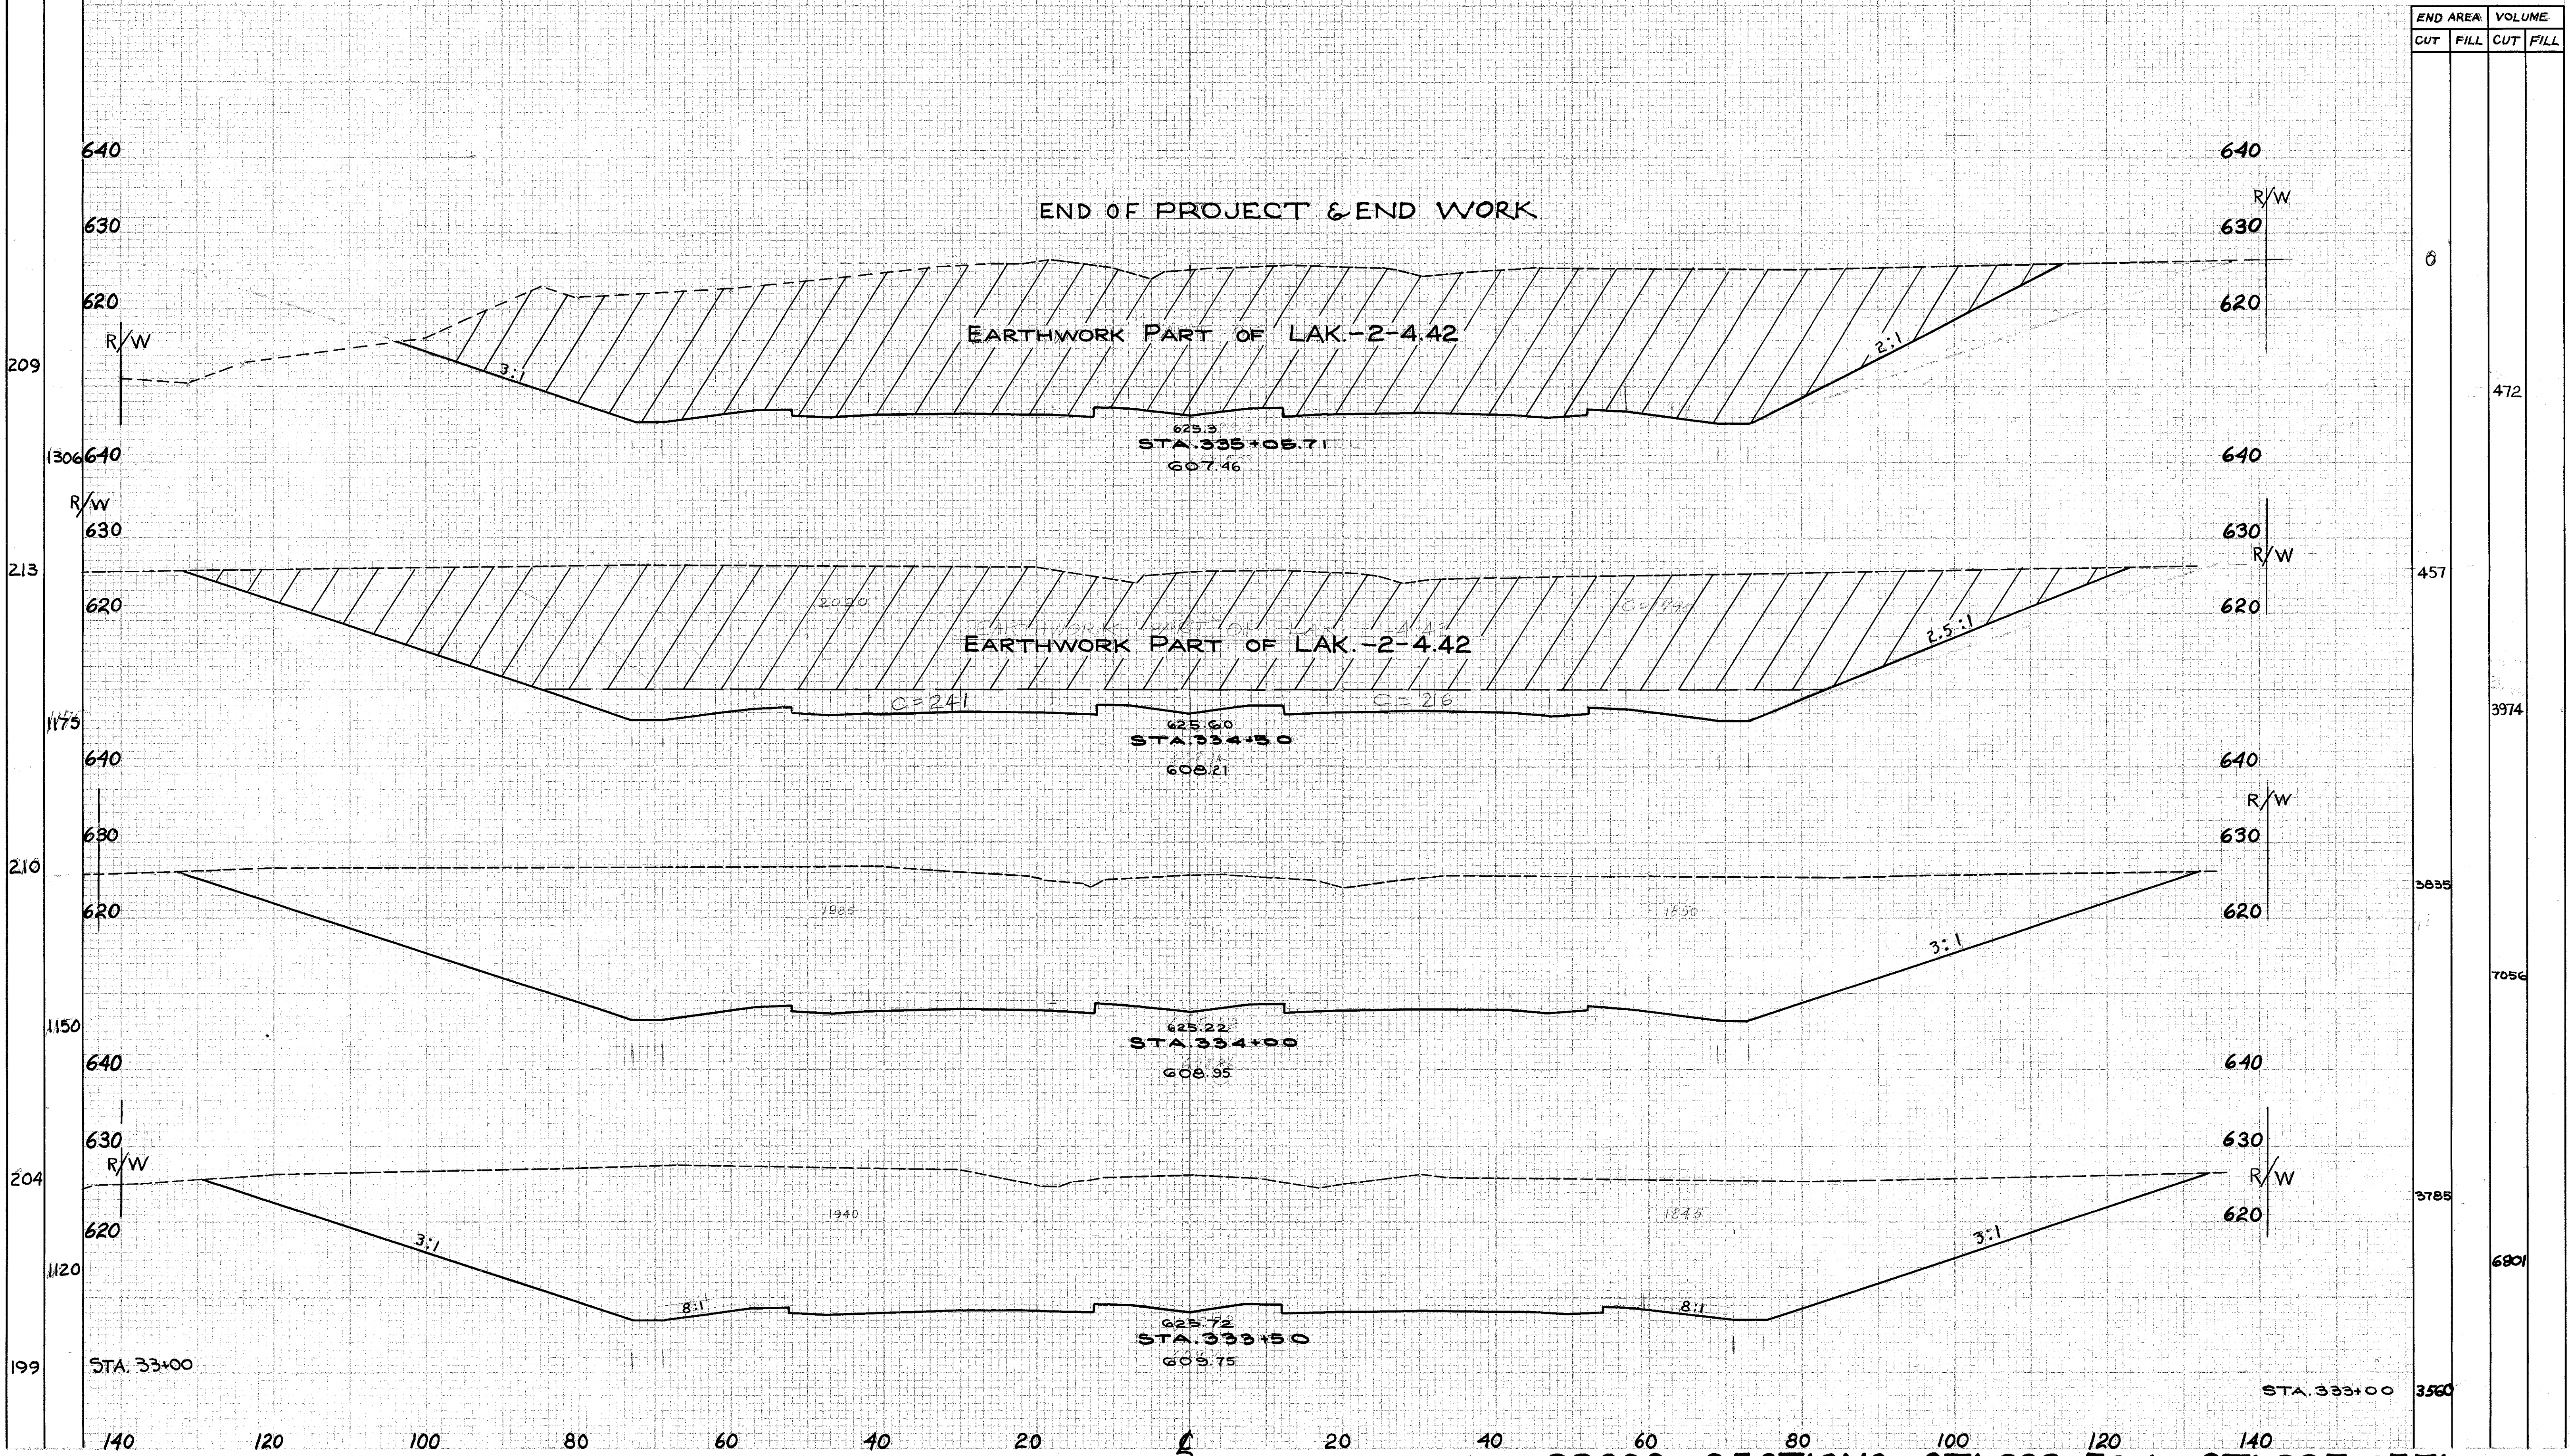

END AREA		VOLUME	
CUT	FILL	CUT	FILL

0			
472			
457			
3974			
3835			
7056			
3785			
6801			
3560			

CROSS SECTIONS STA. 333+50 to STA. 335+05.71