


LAKE COUNTY  
LAK-2-0.00

AREA		VOLUME	
AC	sq ft	cu yd	cu ft

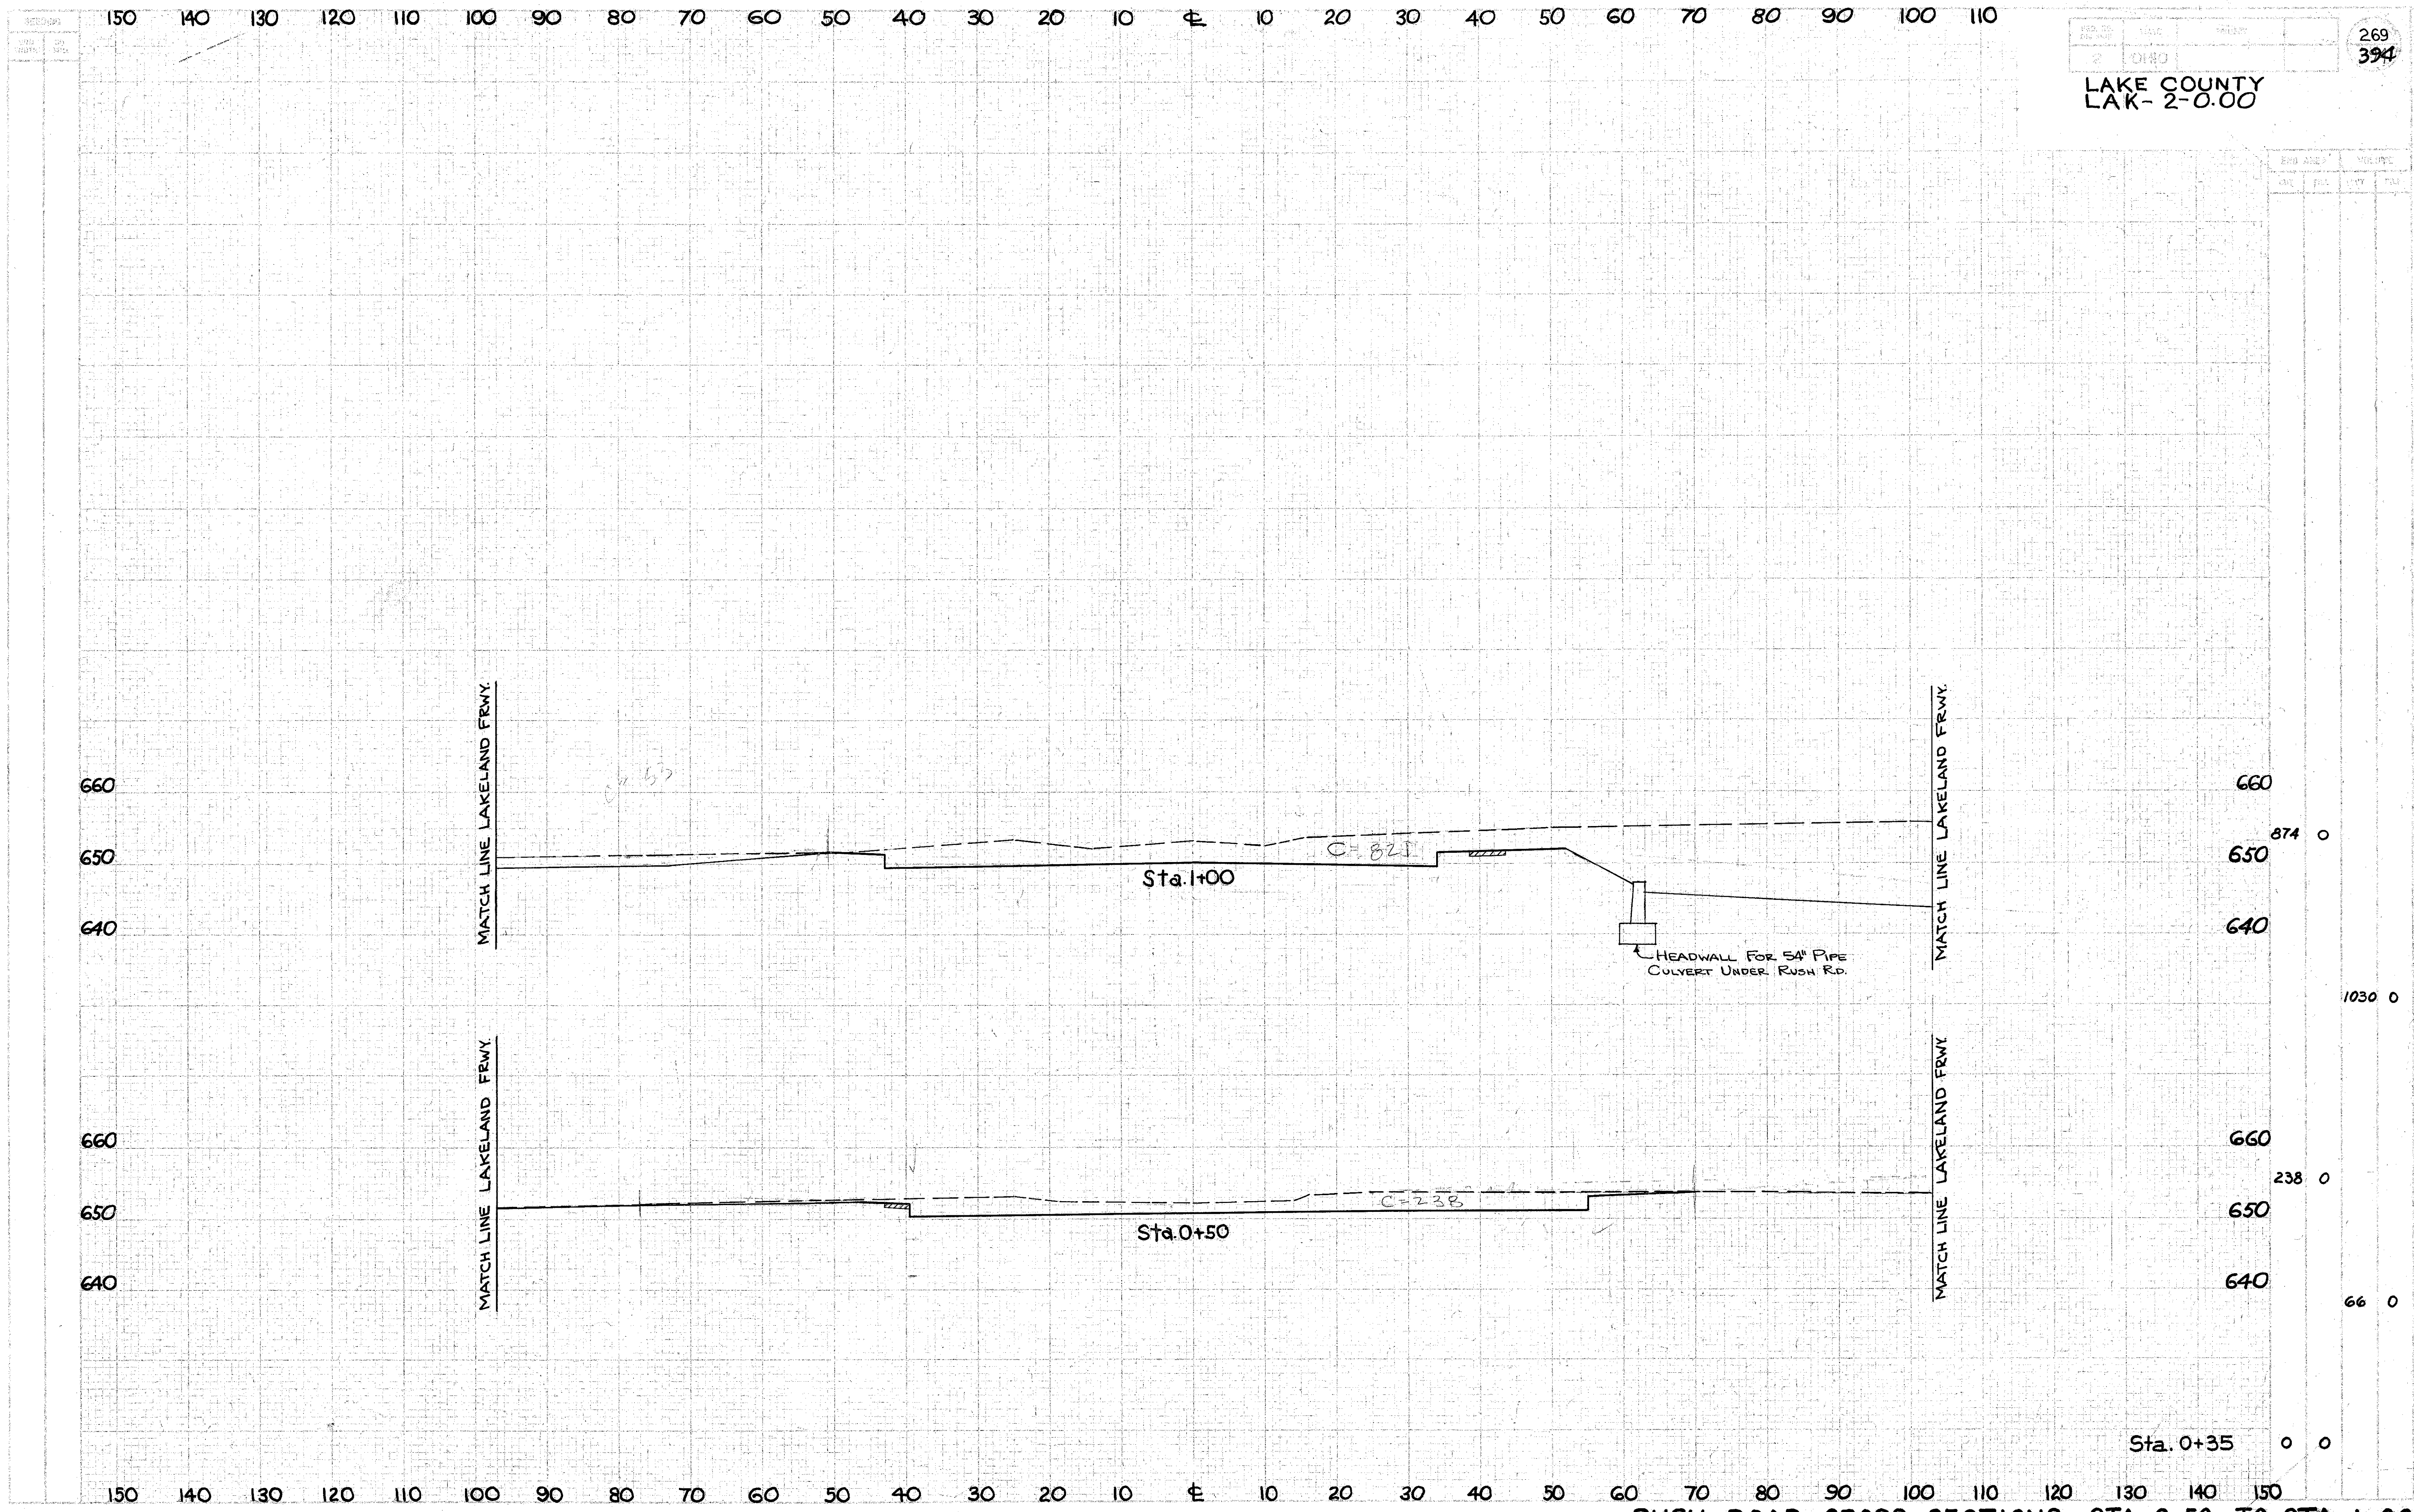

RUSH ROAD CROSS SECTIONS STA. 0+50 TO STA. 1+00

Sta. 0+35 0 0

660  
650  
640  
874 0  
1030 0  
660  
650  
640  
238 0  
66 0