


50 40 30 20 10 0 10 20 30 40 50

274
394
LAKE COUNTY
LAK. - 2-0.00

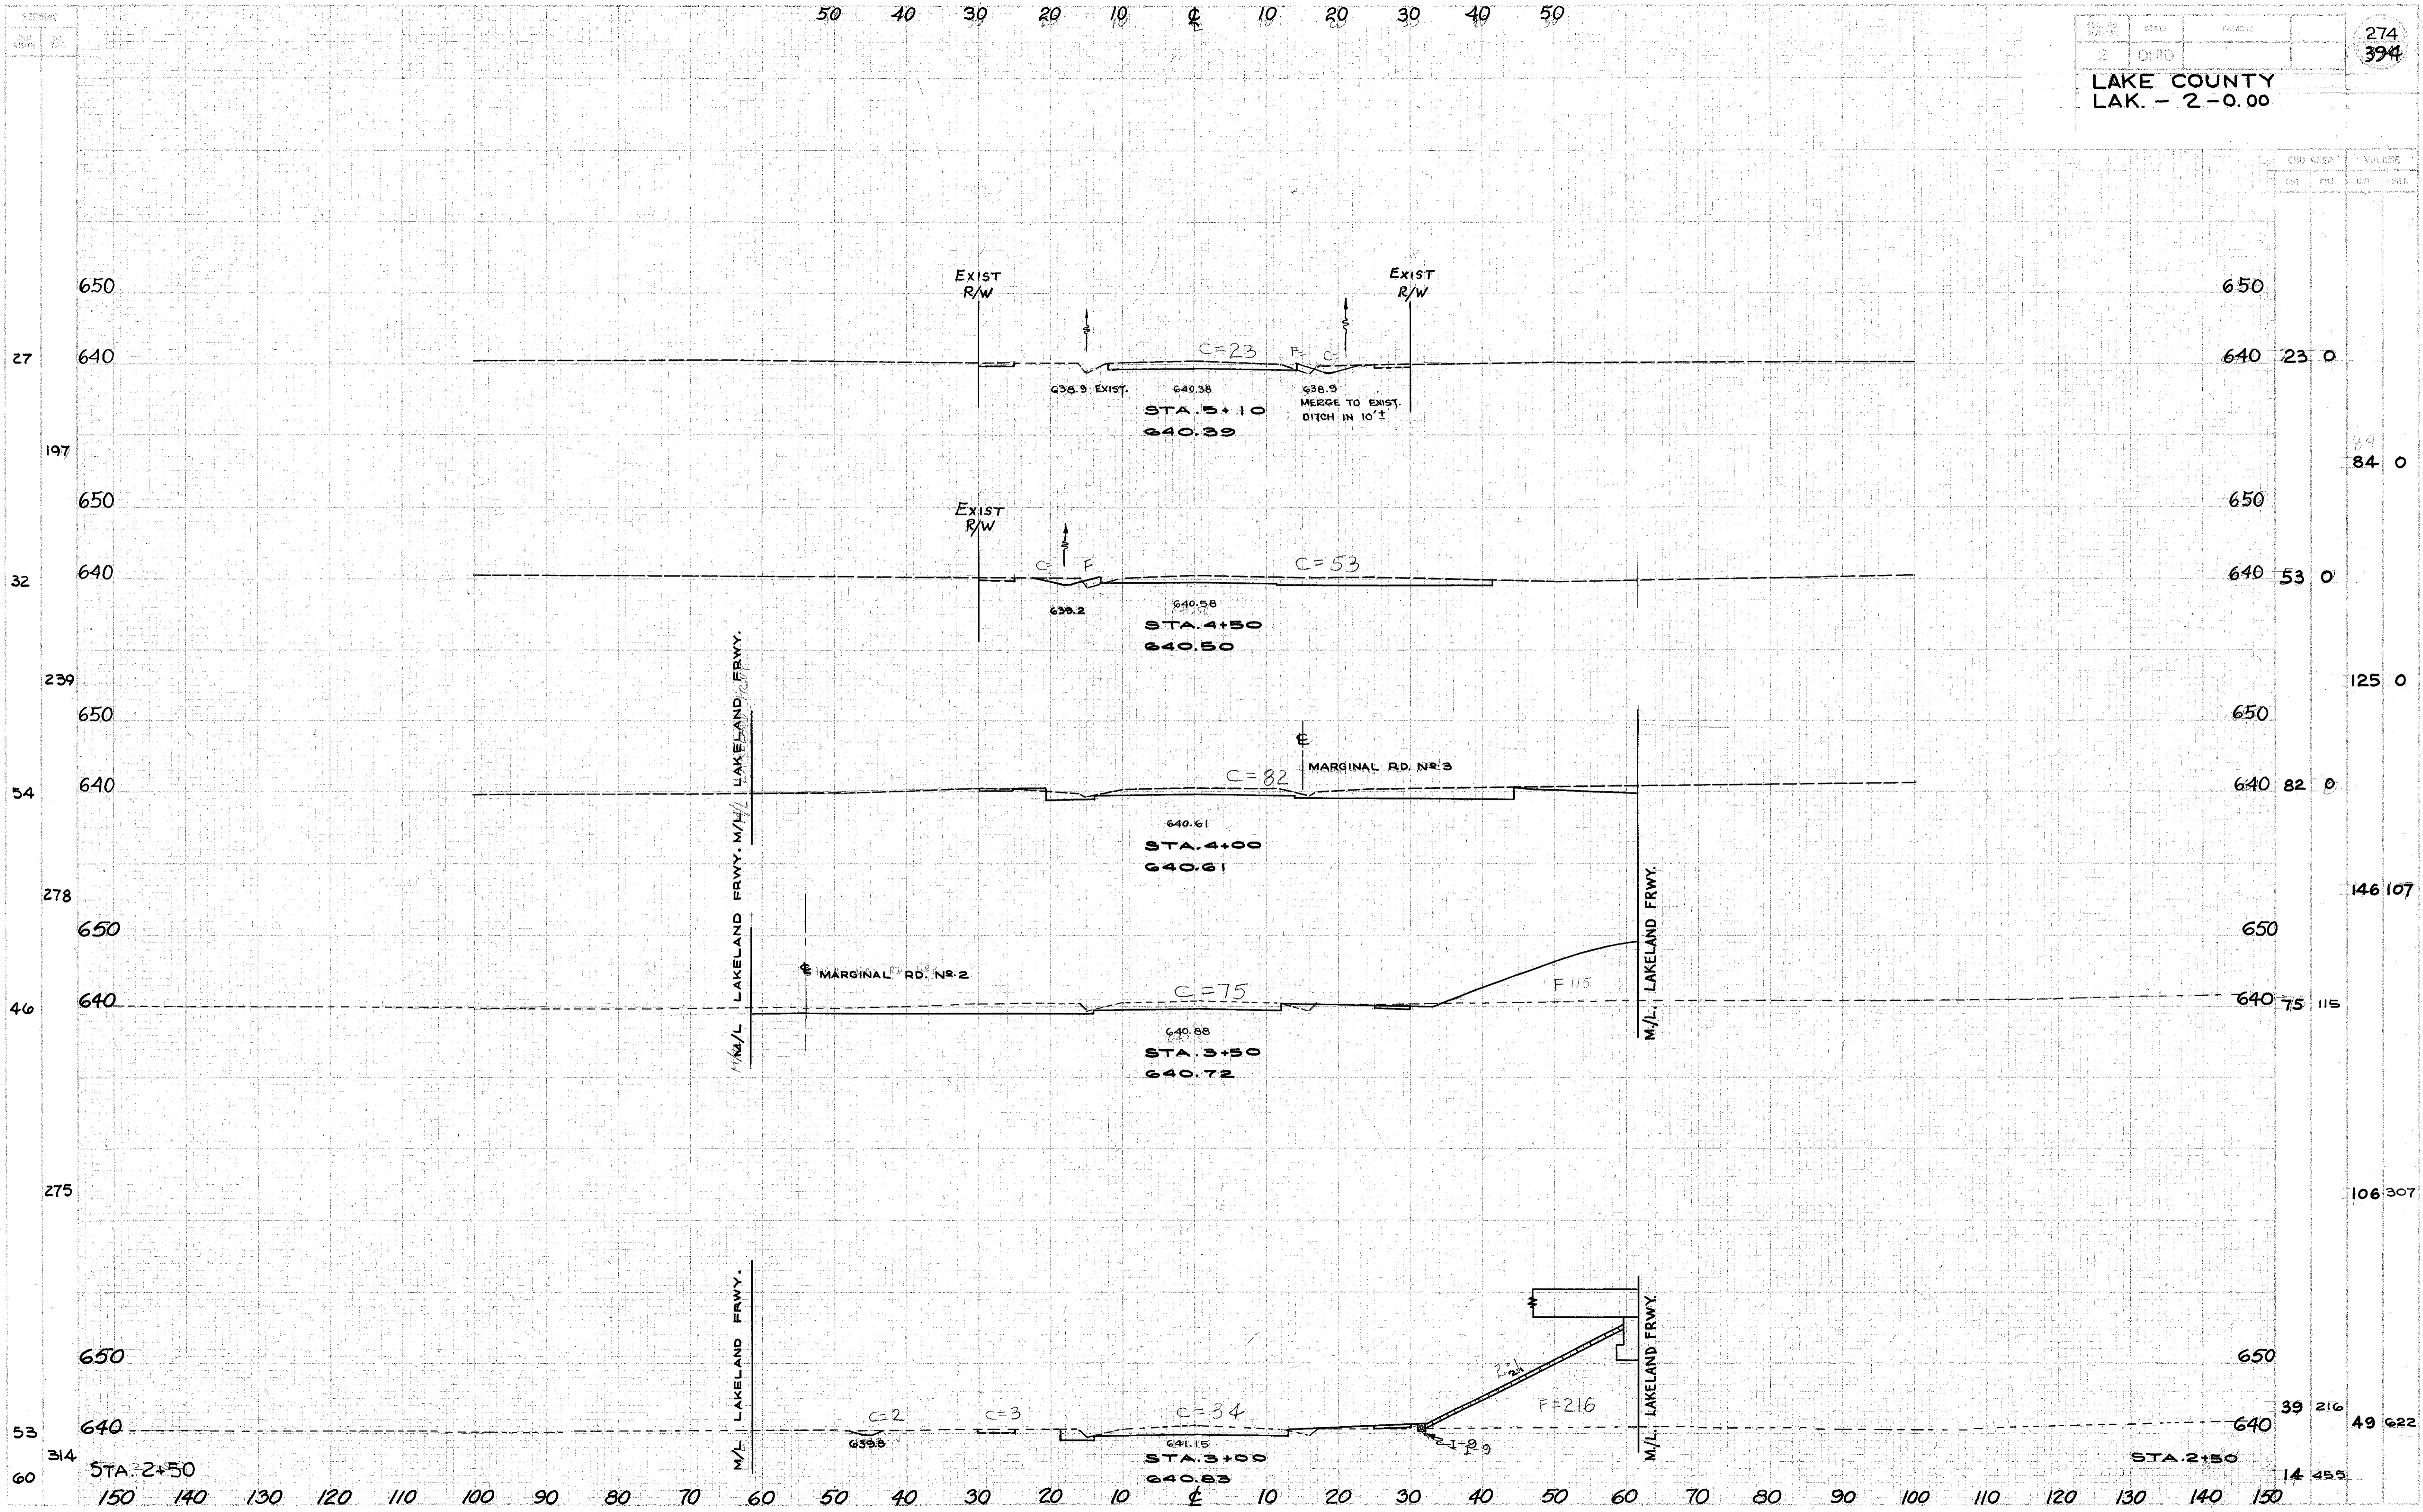

CAMPBELL RD. (E 337) CROSS SECTIONS STA. (3+00 TO STA. 5+10