


LAKE COUNTY
LAK - 2 - 0.00

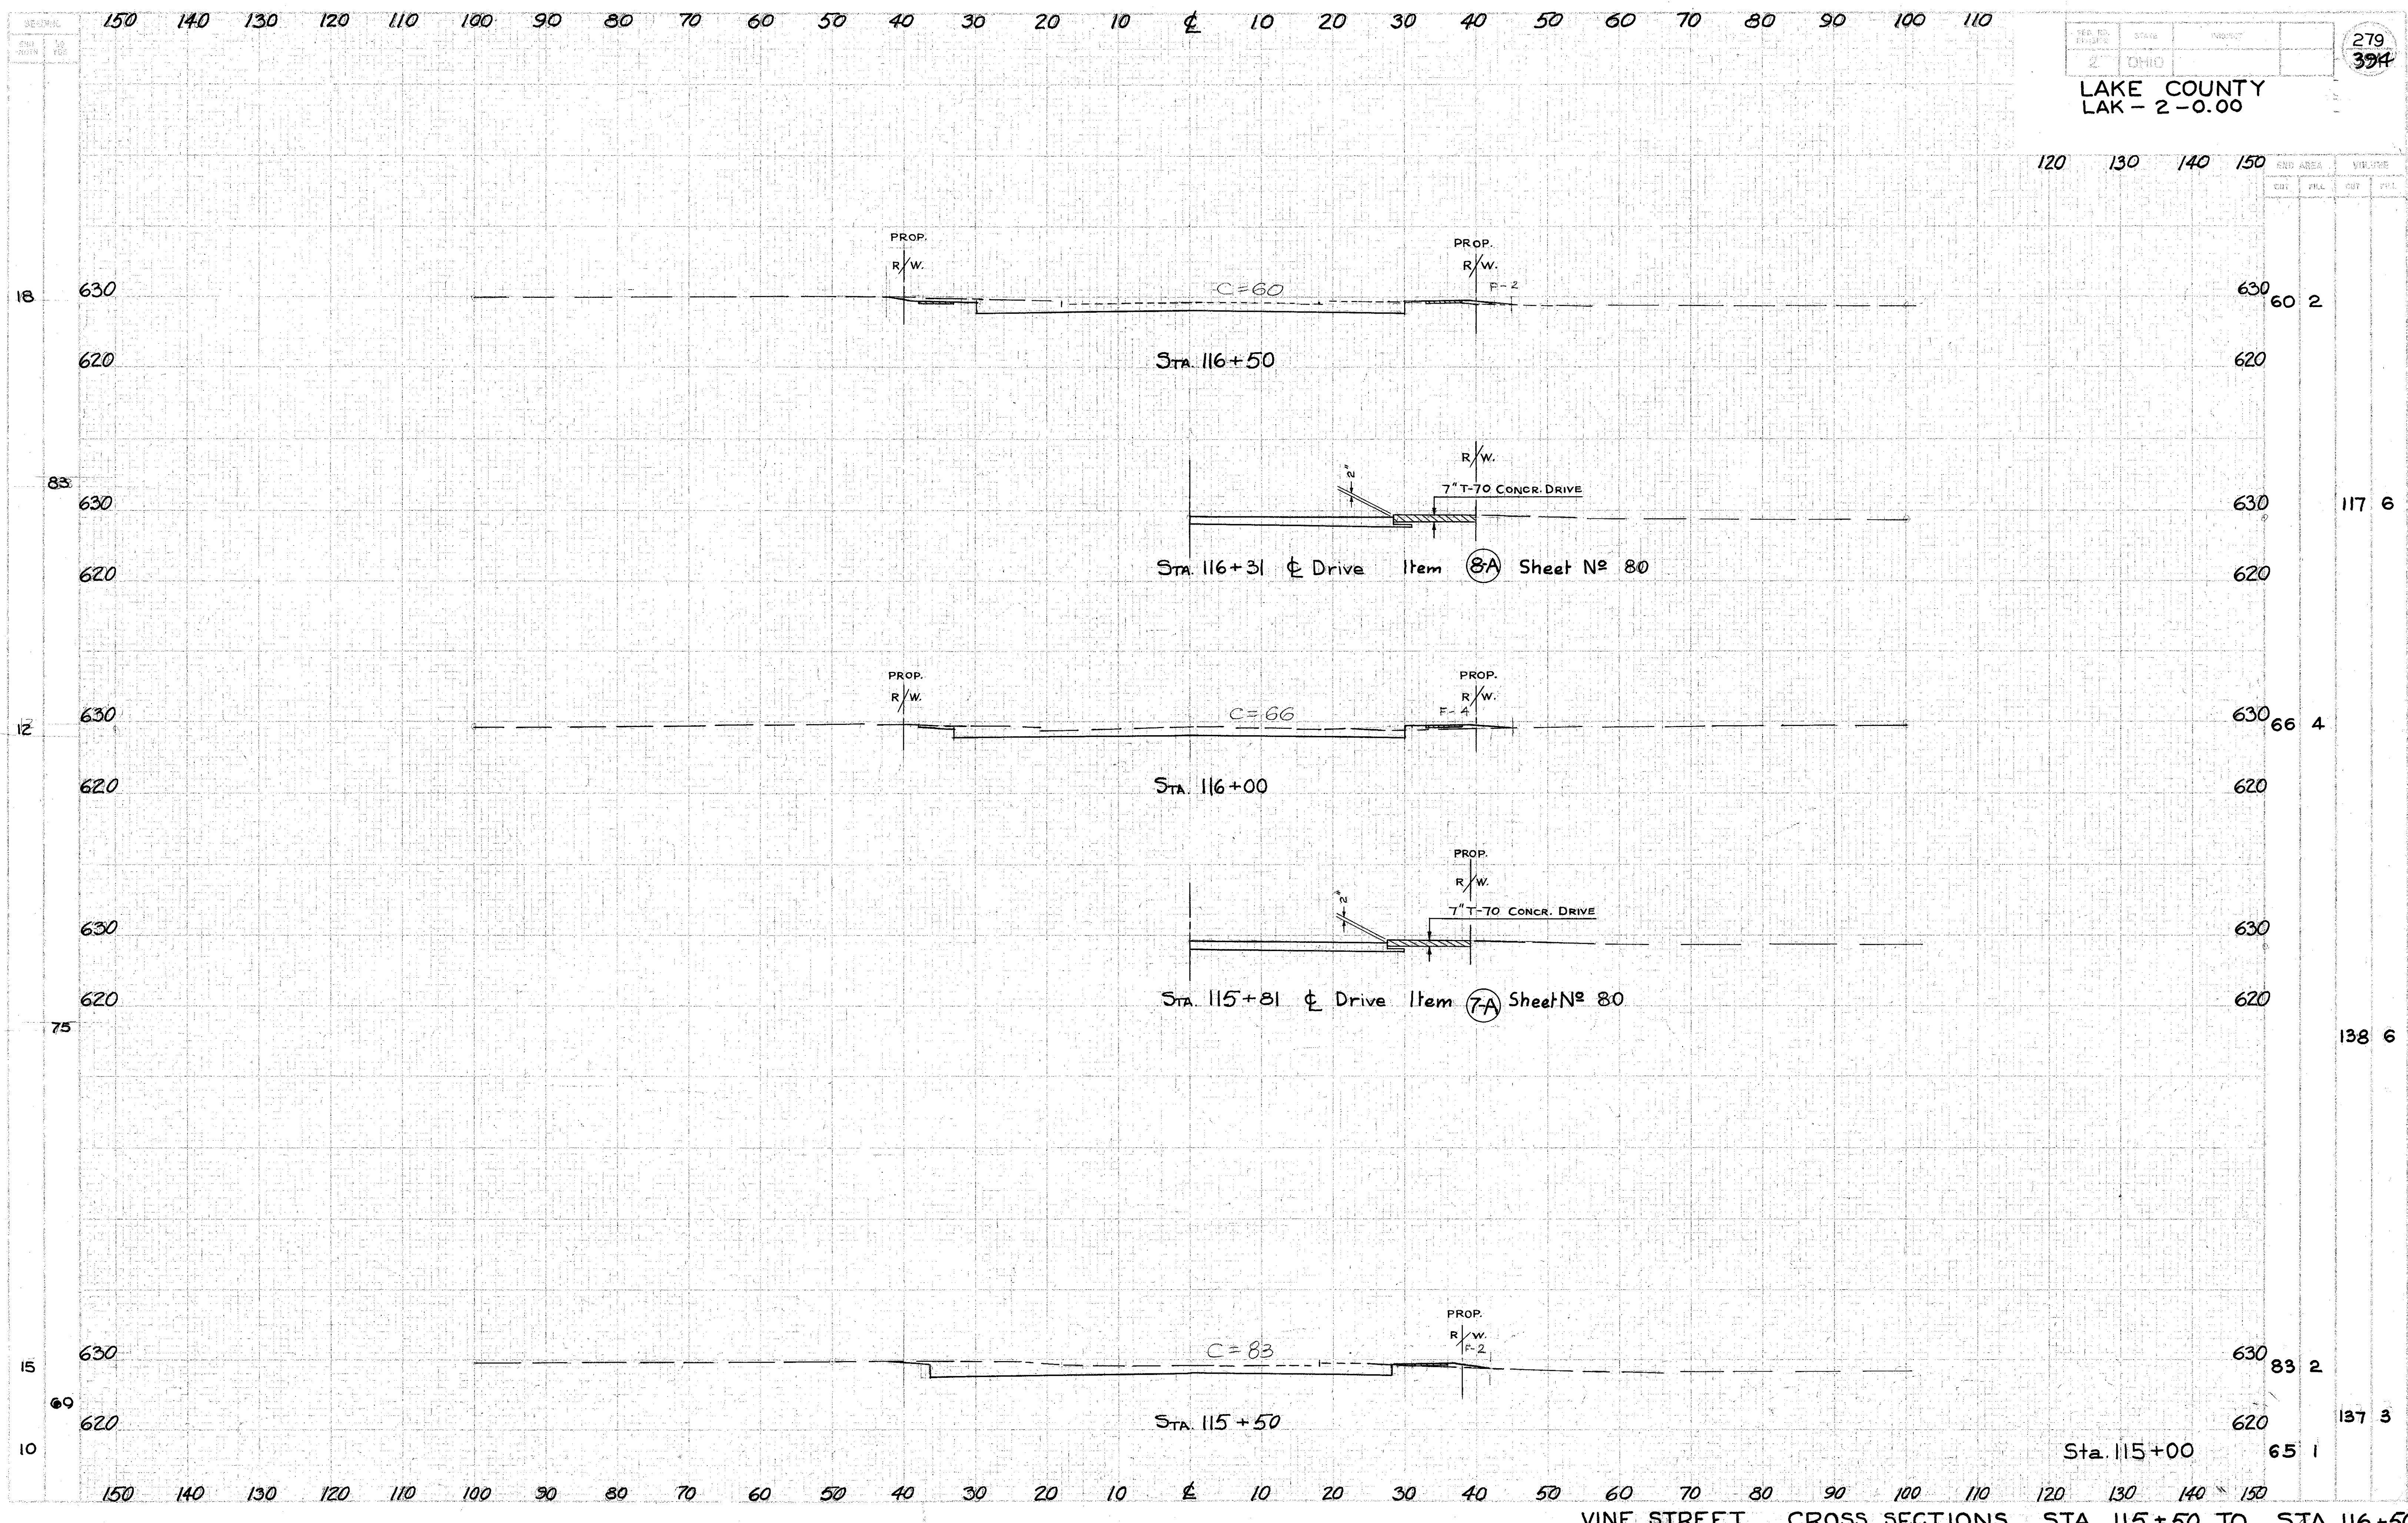

STA.	END AREA		VOLUME	
	CUT	FILL	CUT	FILL
18	60	2		
83			117	6
12	66	4		
75			138	6
15	83	2		
69			137	3
10	65	1		

VINE STREET CROSS SECTIONS STA. 115+50 TO STA. 116+50