


LAKE COUNTY
LAK.-2-0.00

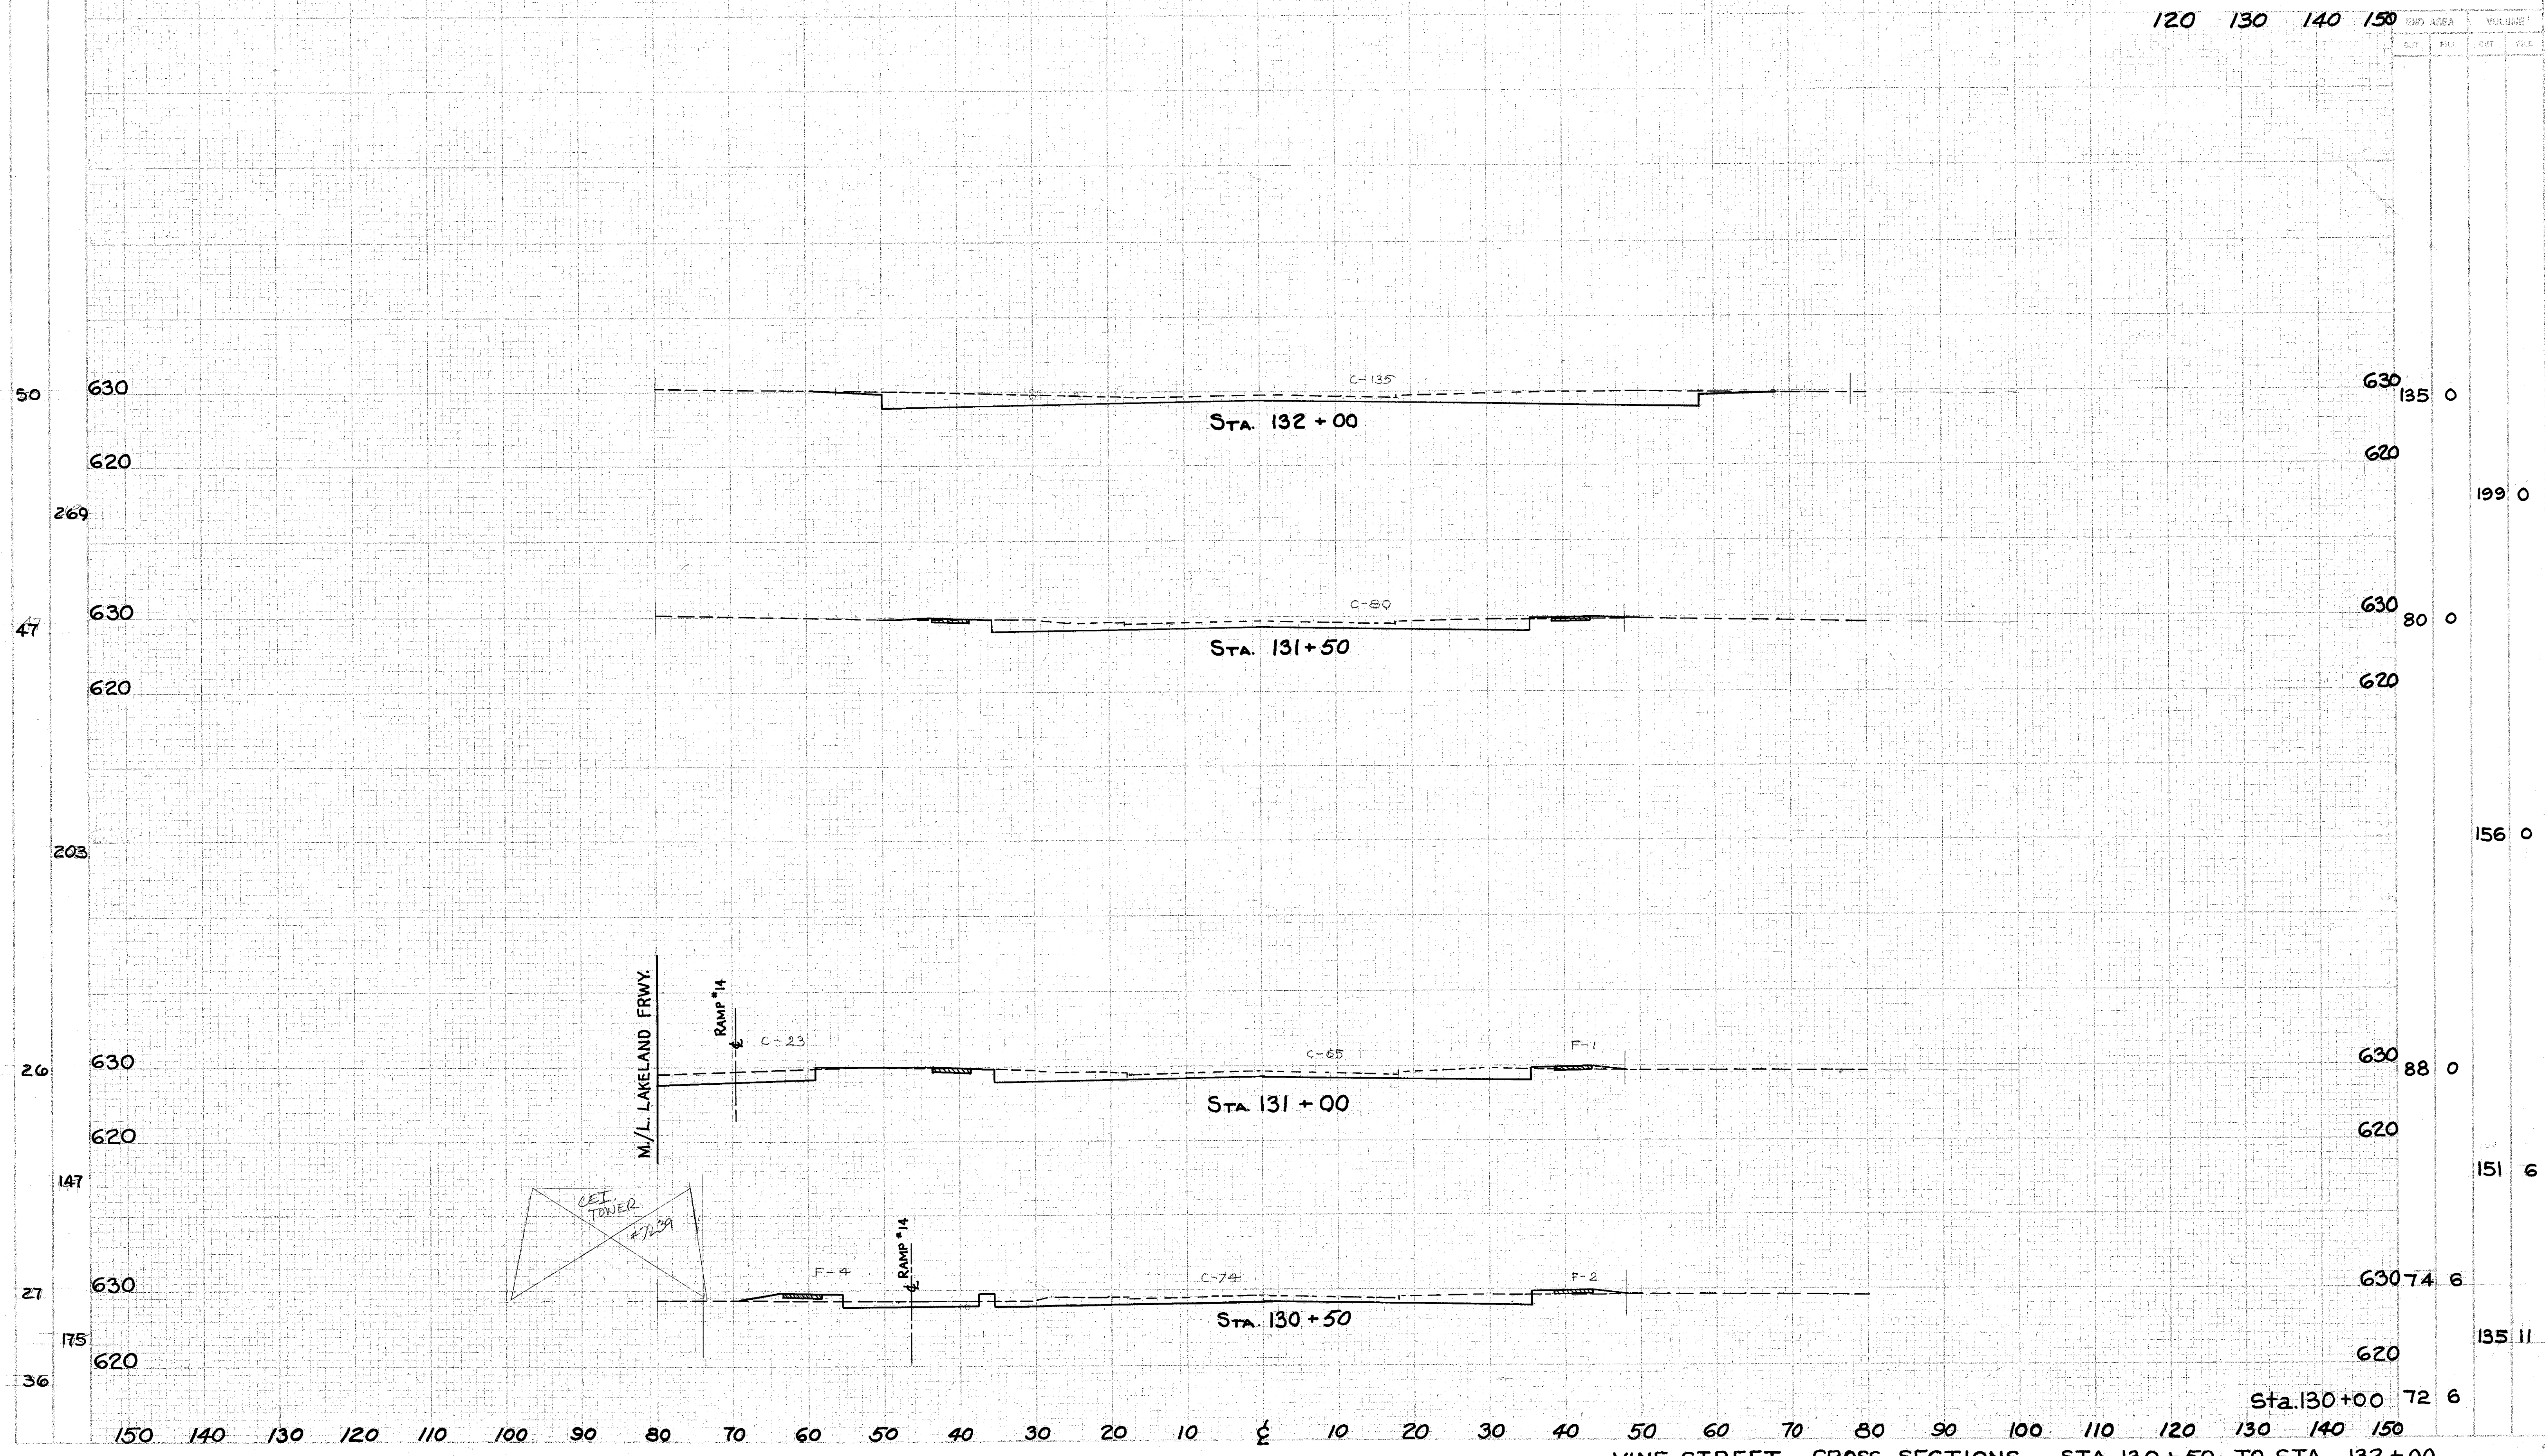

VINE STREET CROSS SECTIONS STA. 130+50 TO STA. 132+00