

DISTANCES FROM  
LAKELAND FREEWAY

360 80 400 20 40 60 80 500 20 40 60 80 600 20 40 60 80 700 20 40 60 80 800 20 40

297  
394


STATIONING ON LAKELAND FREEWAY

RETENTION RESERVOIR

GENERAL NOTES:  
SIDE SLOPES TO BE 2:1 ABOVE SHALE AND 1.5:1 IN SHALE. SHALE WAS FOUND BY BORINGS AT APPROX. DEPTHS AS SHOWN BY BREAKS OF SLOPES SHOWN ON CROSS SECTIONS. RESERVOIR TO BE GRADED FROM BOTTOMS OF NORTH AND SOUTH SLOPES TOWARDS CENTER, CENTER TO GRADE FROM EAST TO WEST, WEST END TO GRADE TOWARDS INLET OF OUTLET PIPE.

LAKE - COUNTY  
LAK. - 2-0.00

60 80 900  
Sta. 212+71

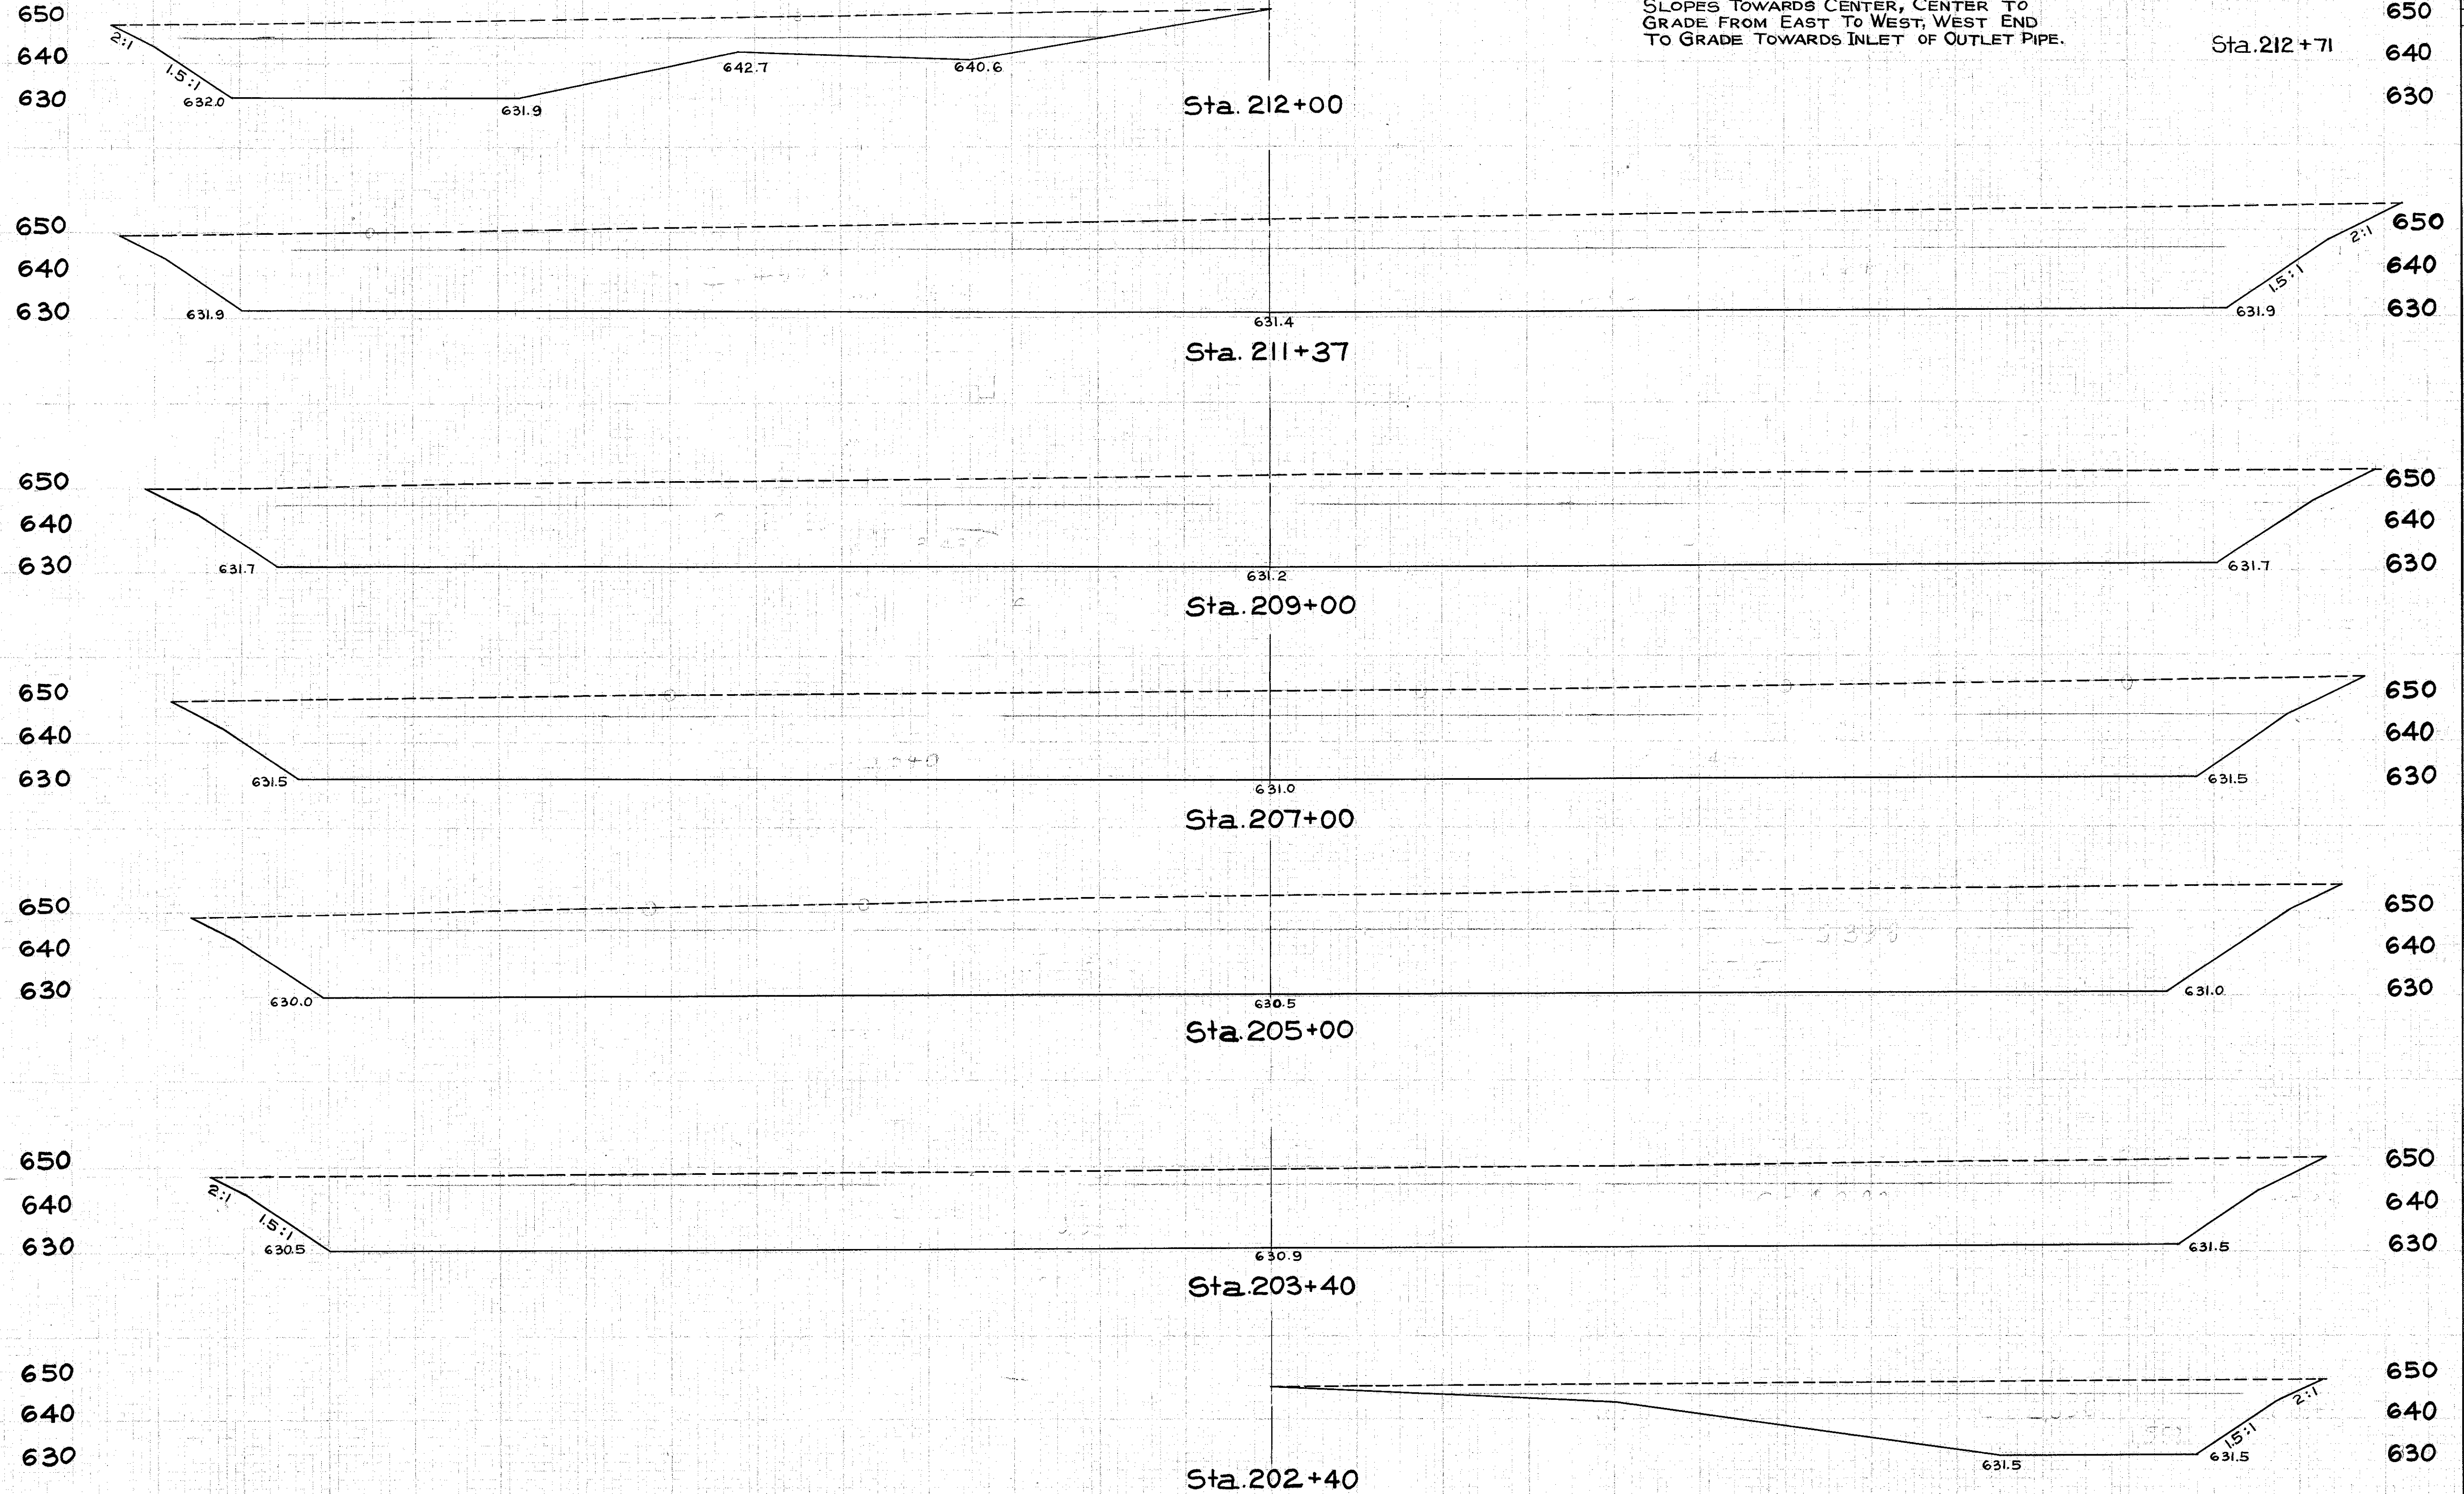

EARTHWORK	
END AREA	VOLUME
CUT	CUT
0	3,790
2,884	15,460
10,368	89,850
10,105	73,070
9,624	73,641
10,259	58,370
8,284	19,600
2,300	12,780
0	0
<b>TOTAL</b>	<b>335,059</b>

DISTANCES FROM  
LAKELAND FREEWAY

360 80 400 20 40 60 80 500 20 40 60 80 600 20 40 60 80 700 20 40 60 80 800 20 40 900

CROSS SECTIONS - RETENTION RESERVOIR