


MICROFILMED  
SEP 17 1965

Abutment No 2 - Wingwall No. 4  
Abutment No 3 - Wingwall No. 5

FED. RD. DIVISION	STATE	PROJECT
2	OHIO	

341  
394


LAK-2-0.00

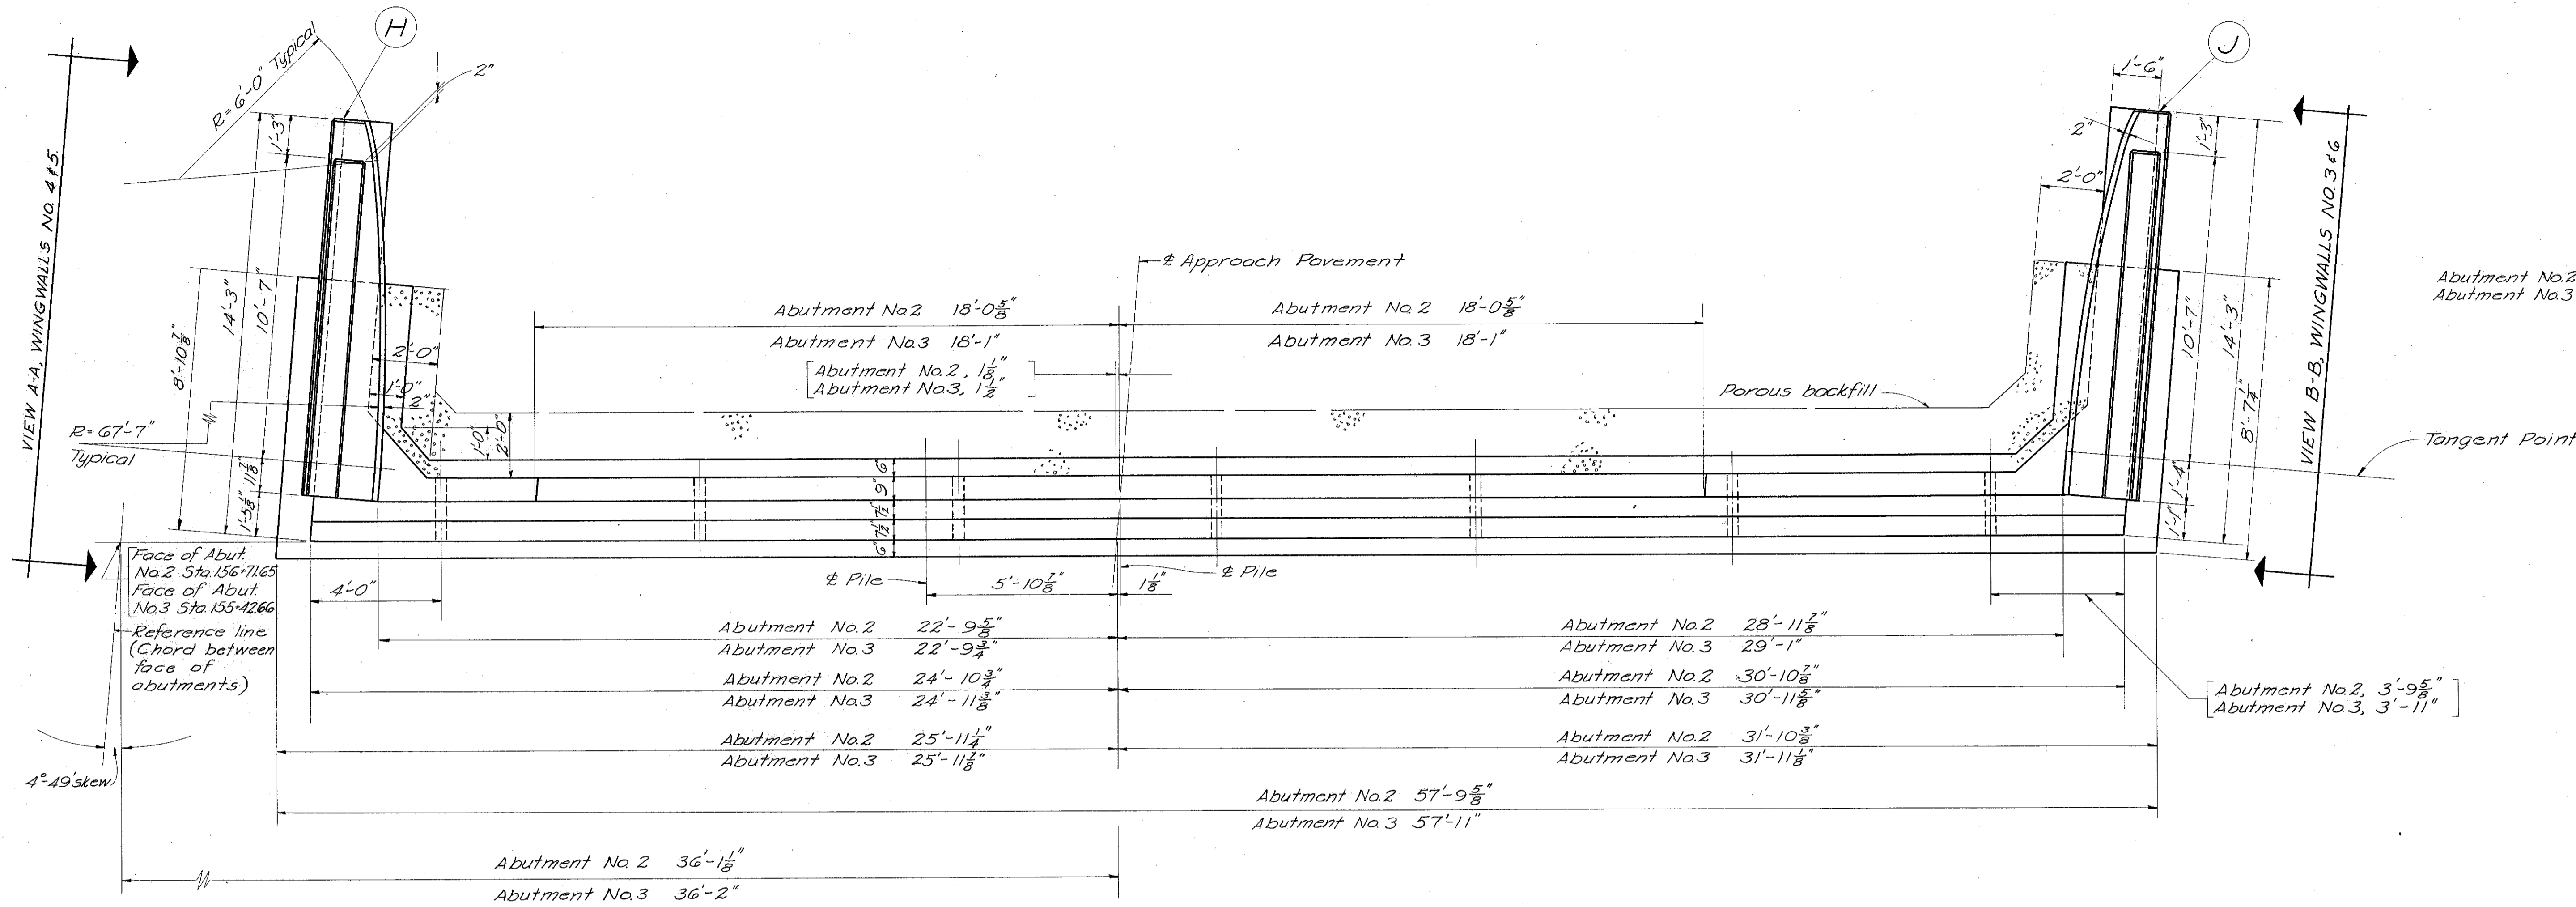

**PLAN**  
(Wing Walls to be parallel to Reference line)

Abutment	A	B	C	D	E	F	G	H	J
2	650.19	656.95	654.91	657.58	655.56	658.82	659.49	656.87	657.48
3	649.81	657.85	655.21	656.53	654.53	659.64	658.42	657.89	656.56

For location of elevations H and J see Wing Wall Details

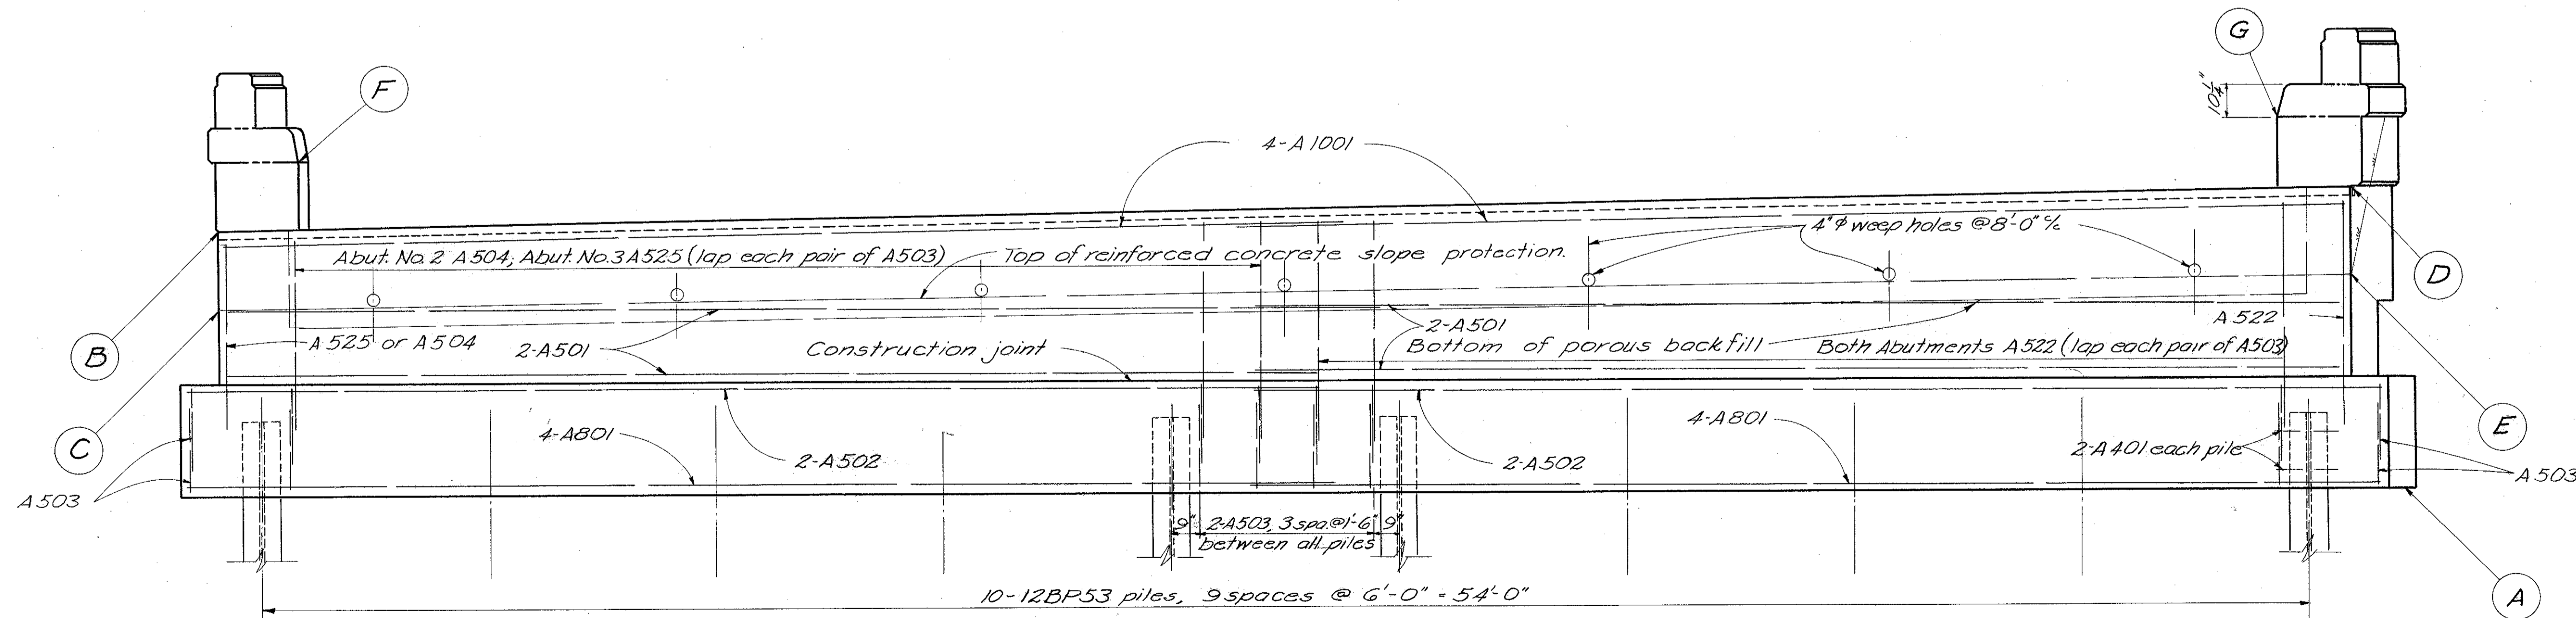

**ELEVATION**

For reinforcing steel and any details not shown see "Details of Abutments 1&4," Sheet No. 340 and "Wing Wall Details," Sheet No. 342

STATE OF OHIO  
DEPARTMENT OF HIGHWAYS  
DIVISION OF DESIGN AND CONSTRUCTION  
BUREAU OF BRIDGES

**DETAILS OF ABUTMENTS 2&3**  
BRIDGE No. LAK-2-0105 L&R  
OVER WORDEN RD.  
LAKE COUNTY Sta. 155+41.40  
156+72.91

DESIGNED	DRAWN	TRACED	CHECKED	REVIEWED	DATE	REVISED
g.m.p.	g.m.p.	Parker	DGM	BFG		