
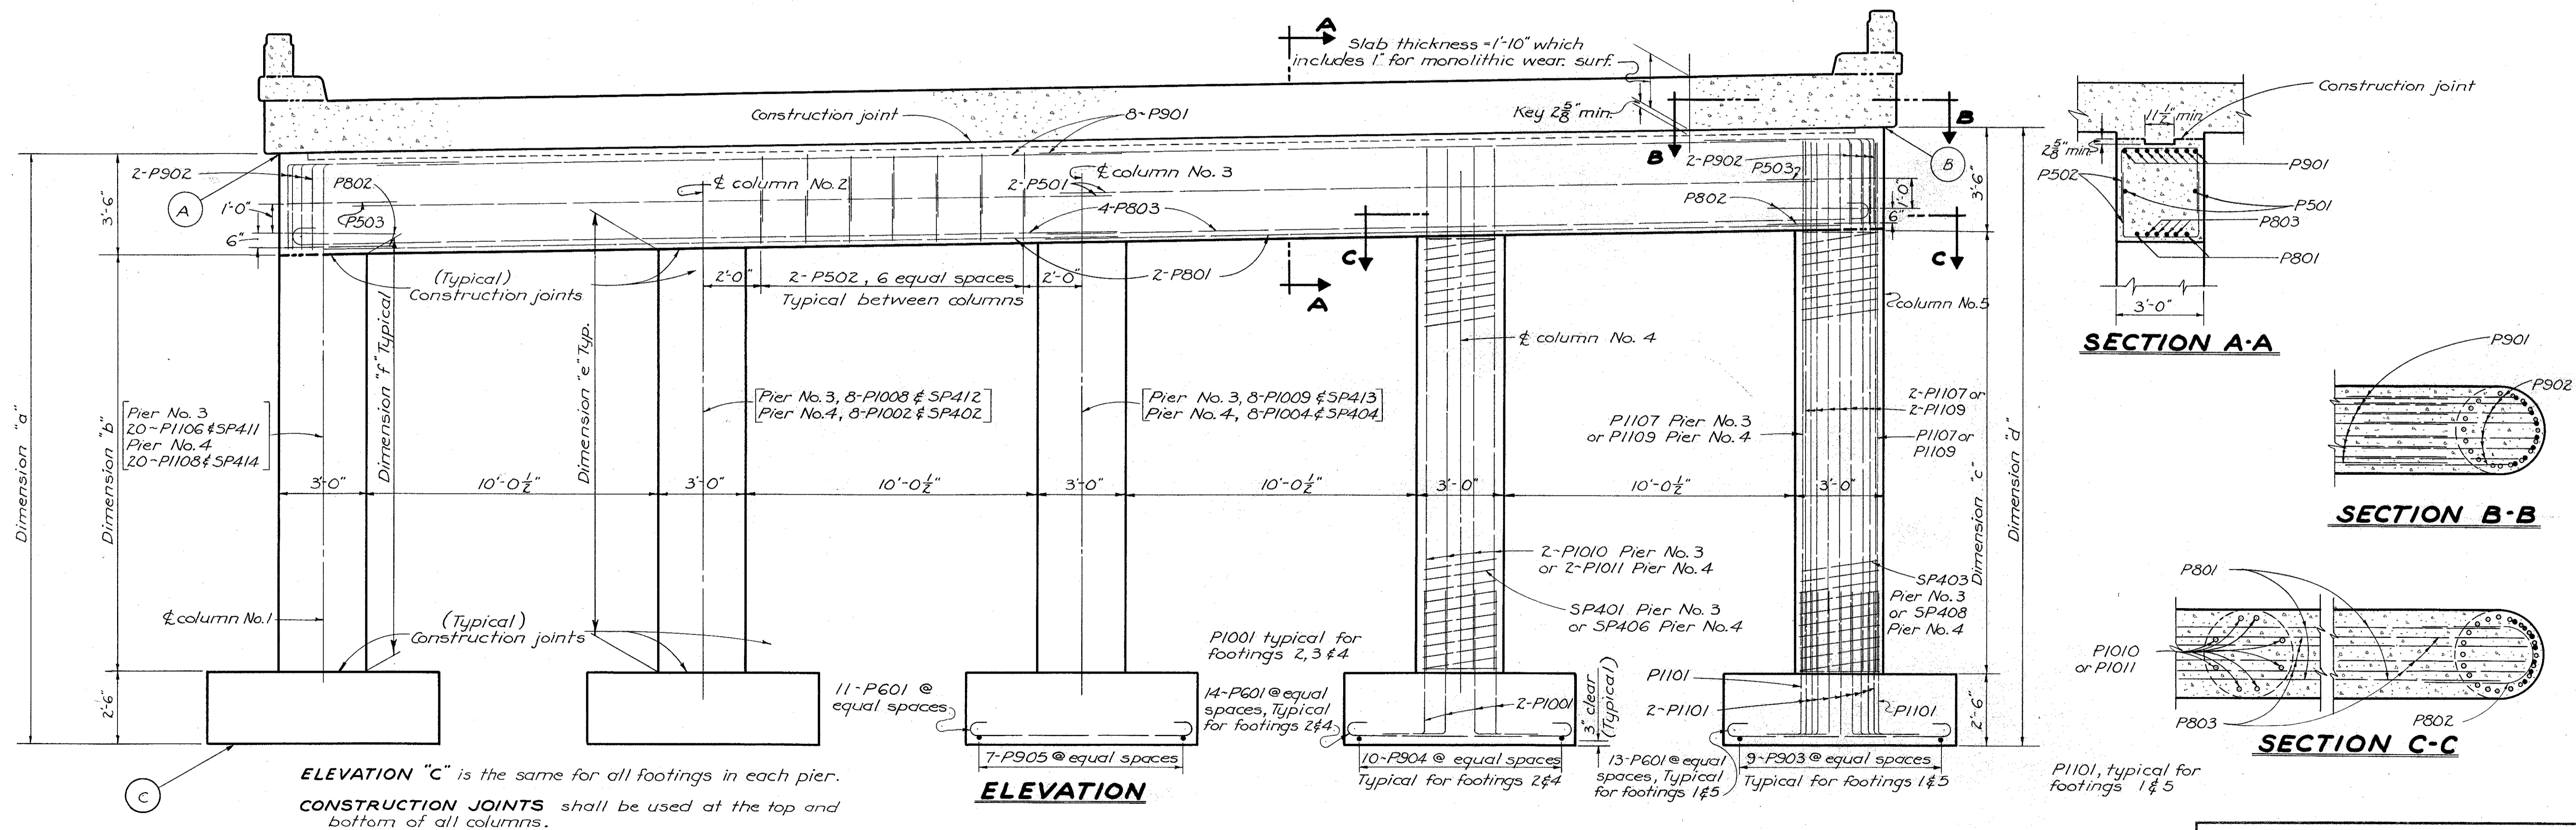


LAK-2-0.00

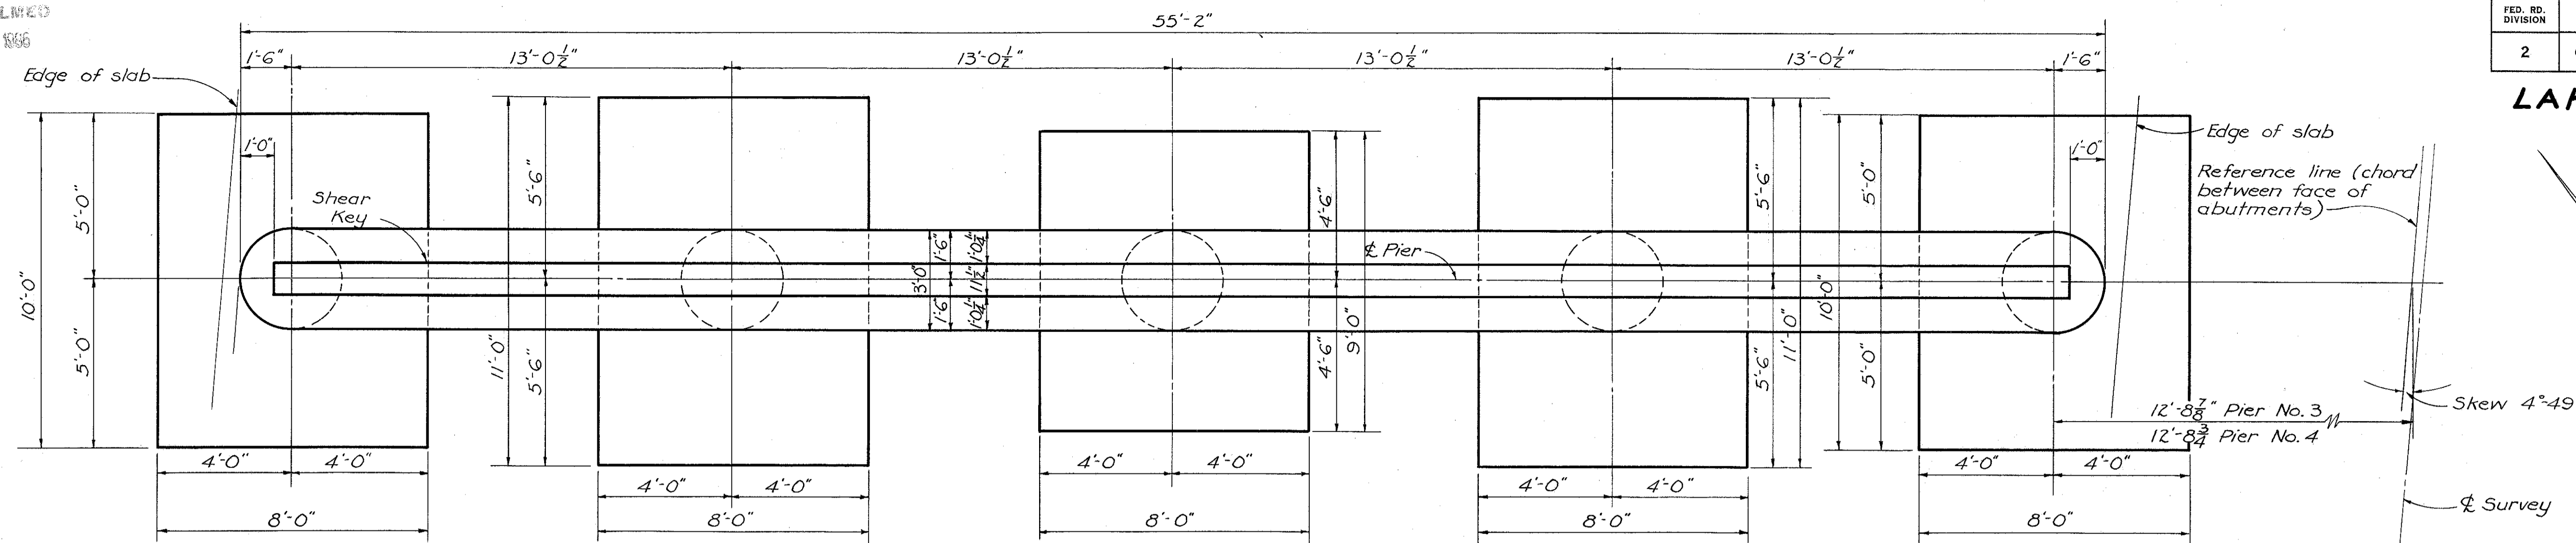

ELEVATIONS			DIMENSIONS													
Point	A	B	C	Dimension	a	b	c	d	Dimension "e"				Dimension "f"			
					Column 2	Column 3	Column 4	Column 5	Column 1	Column 2	Column 3	Column 4	Column 1	Column 2	Column 3	Column 4
Pier No. 3	656.41	657.71	636.00	Pier No. 3	20'-4 1/8"	14'-4 7/8"	15'-8 1/2"	21'-8 1/2"	14'-8 3/8"	15'-0 1/2"	15'-4"	15'-7 3/8"	14'-5 3/4"	14'-9 1/2"	15'-1 1/8"	15'-4 1/8"
Pier No. 4	656.19	657.49	635.00	Pier No. 4	21'-2 1/4"	15'-2 1/4"	16'-5 3/8"	22'-5 3/8"	15'-6"	15'-9 3/8"	16'-1 3/8"	16'-5"	15'-3 3/8"	15'-6 3/8"	15'-10 1/2"	16'-2 1/4"

STATE OF OHIO
DEPARTMENT OF HIGHWAYS
DIVISION OF DESIGN AND CONSTRUCTION
BUREAU OF BRIDGES

DETAILS OF PIERS No. 3 & 4

BRIDGE No. LAK-2-0105 L&R
OVER WORDEN ROAD

LAKE COUNTY
Sta. 155 + 41.40
Sta. 156 + 72.91

DESIGNED	DRAWN	TRACED	CHECKED	REVIEWED	DATE	REVISED
G.M.P.	G.M.P.	J.G.W.	D.G.M.	B.F.G.	12-26-58	