


PLAN

TABLE OF ELEVATIONS											
Point	A	B	C	D	E	F	G	H	J	K	L
Rear Pier	664.96	665.10	665.22	665.08	664.95	664.81	664.68	664.18	641.7	643.1	644.2
Fwd. Pier	664.89	665.02	665.14	665.01	664.88	664.74	664.61	664.11	639.3	640.3	641.3

SPECIAL CARE shall be taken placing reinforcing steel in caps so that it will not interfere with the drilling of anchor bolt holes.

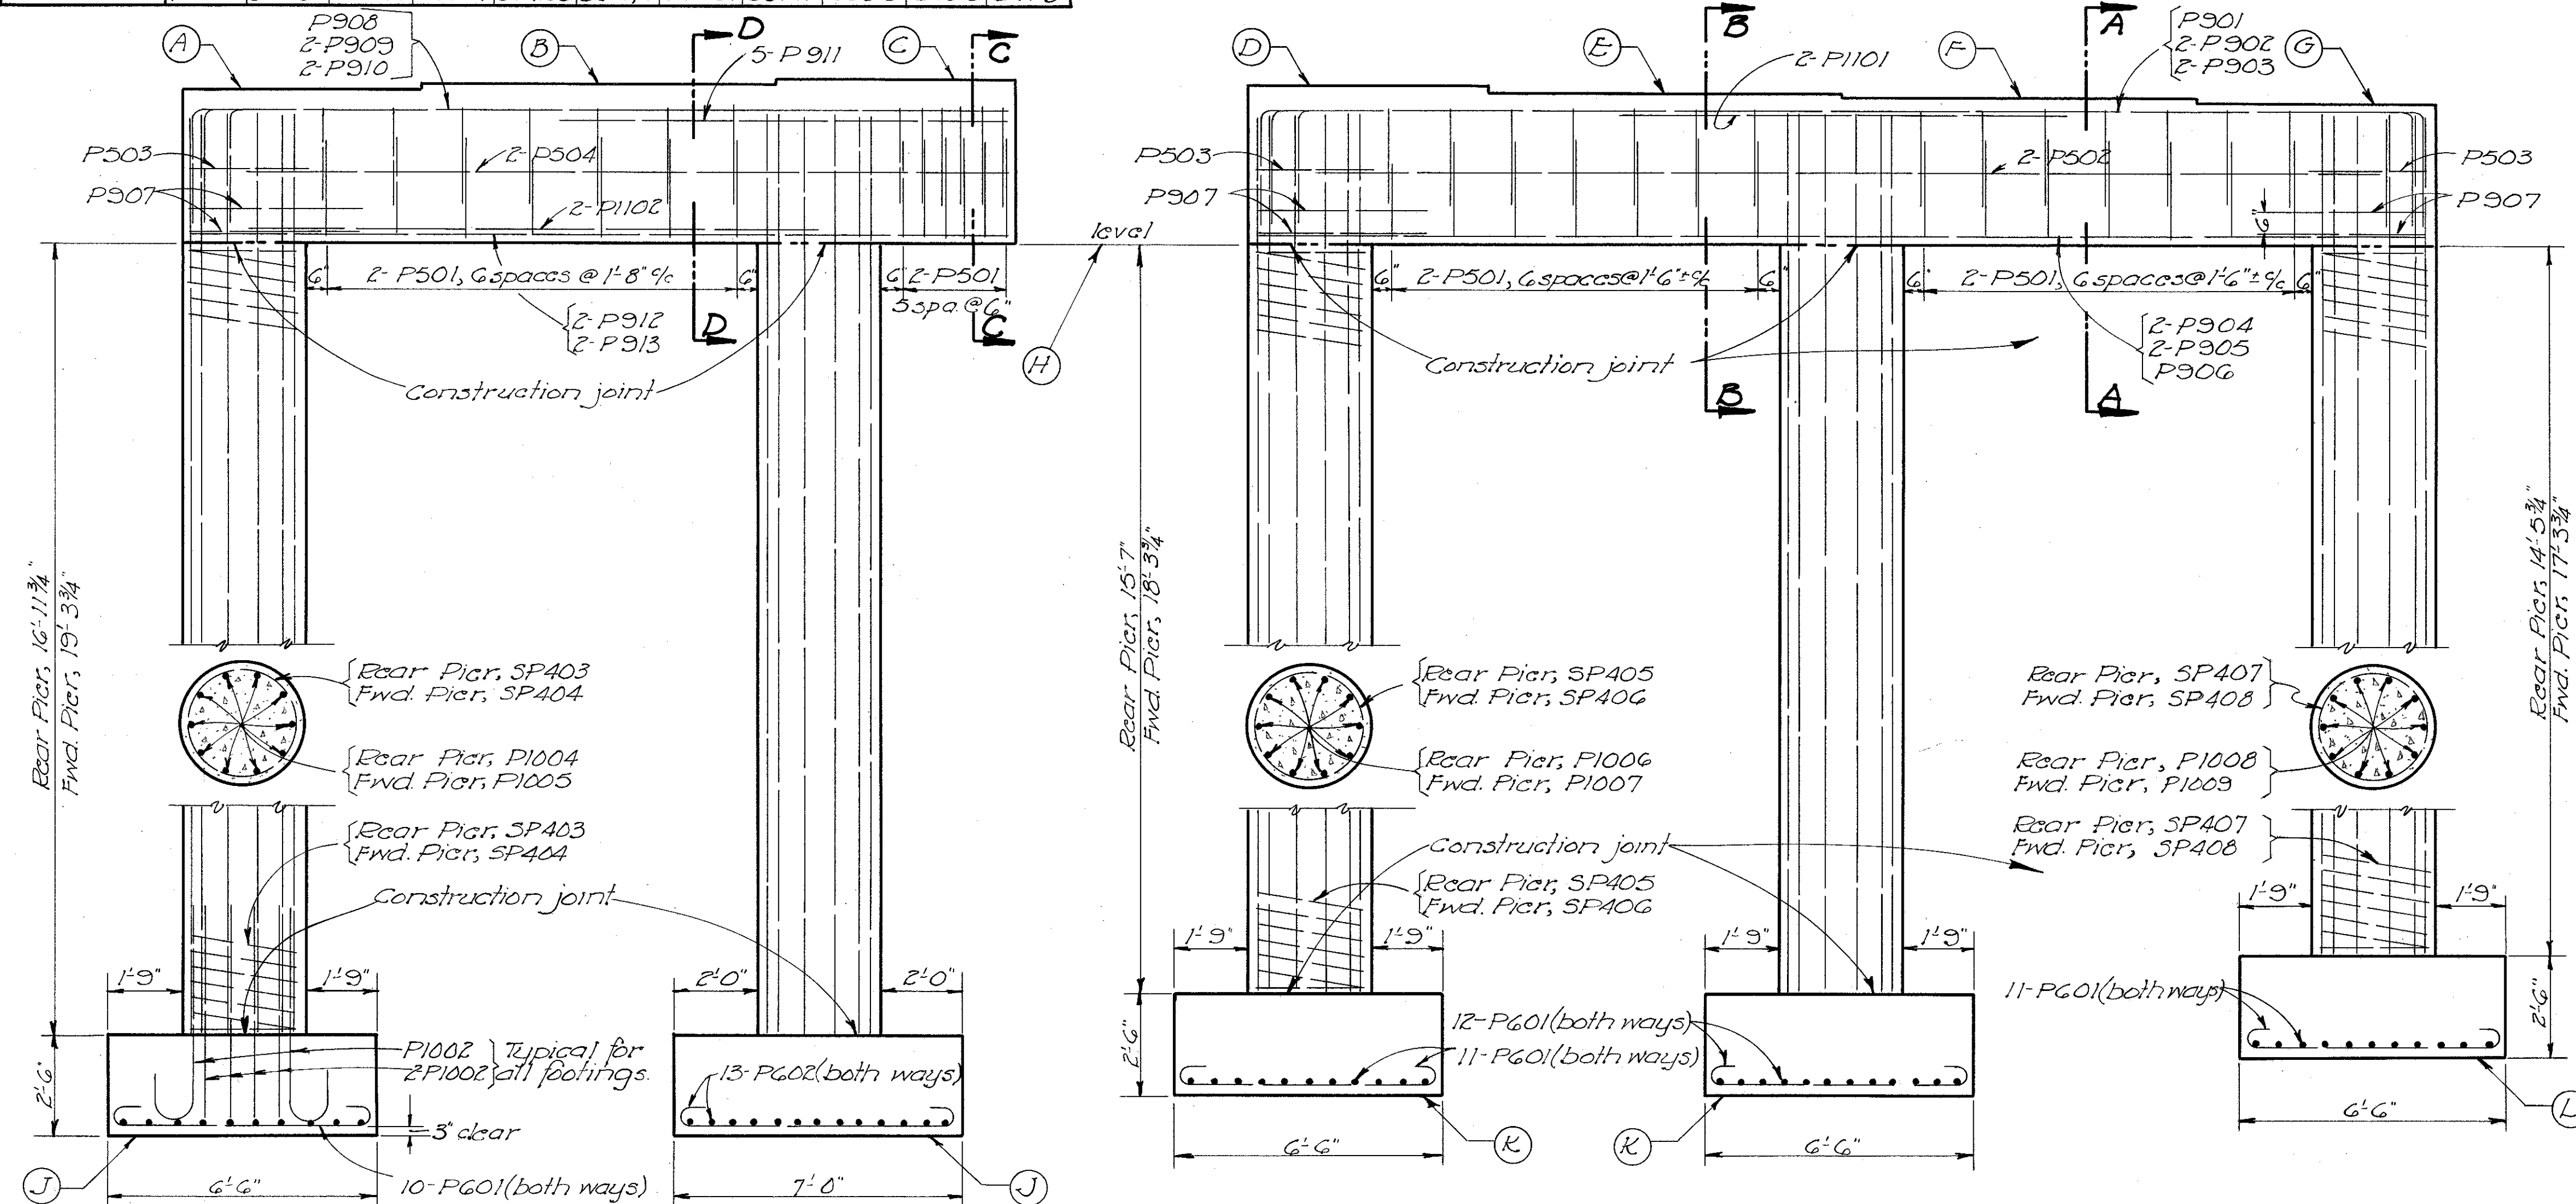

ELEVATION

FOR SECTIONS A-A, B-B, C-C, and D-D see "Pier Details, West Bound Lanes", Sheet No. 353

STATE OF OHIO DEPARTMENT OF HIGHWAYS DIVISION OF DESIGN AND CONSTRUCTION BUREAU OF BRIDGES					
PIER DETAILS					
EAST BOUND LANES					
BRIDGE NO. LAK-2-0181 L & R					
OVER RUSH ROAD					
LAKE COUNTY			STA. 195+14.24 196+79.26		
DESIGNED	DRAWN	TRACED	CHECKED	REVIEWED	DATE
DGM	DGM	Eicc	OPM	BFG	