




MICROFILMED
SEP 18 1986

FED. NO.	STATE	PROJECT	357 394
2	OHIO		

LAK-2-0.00

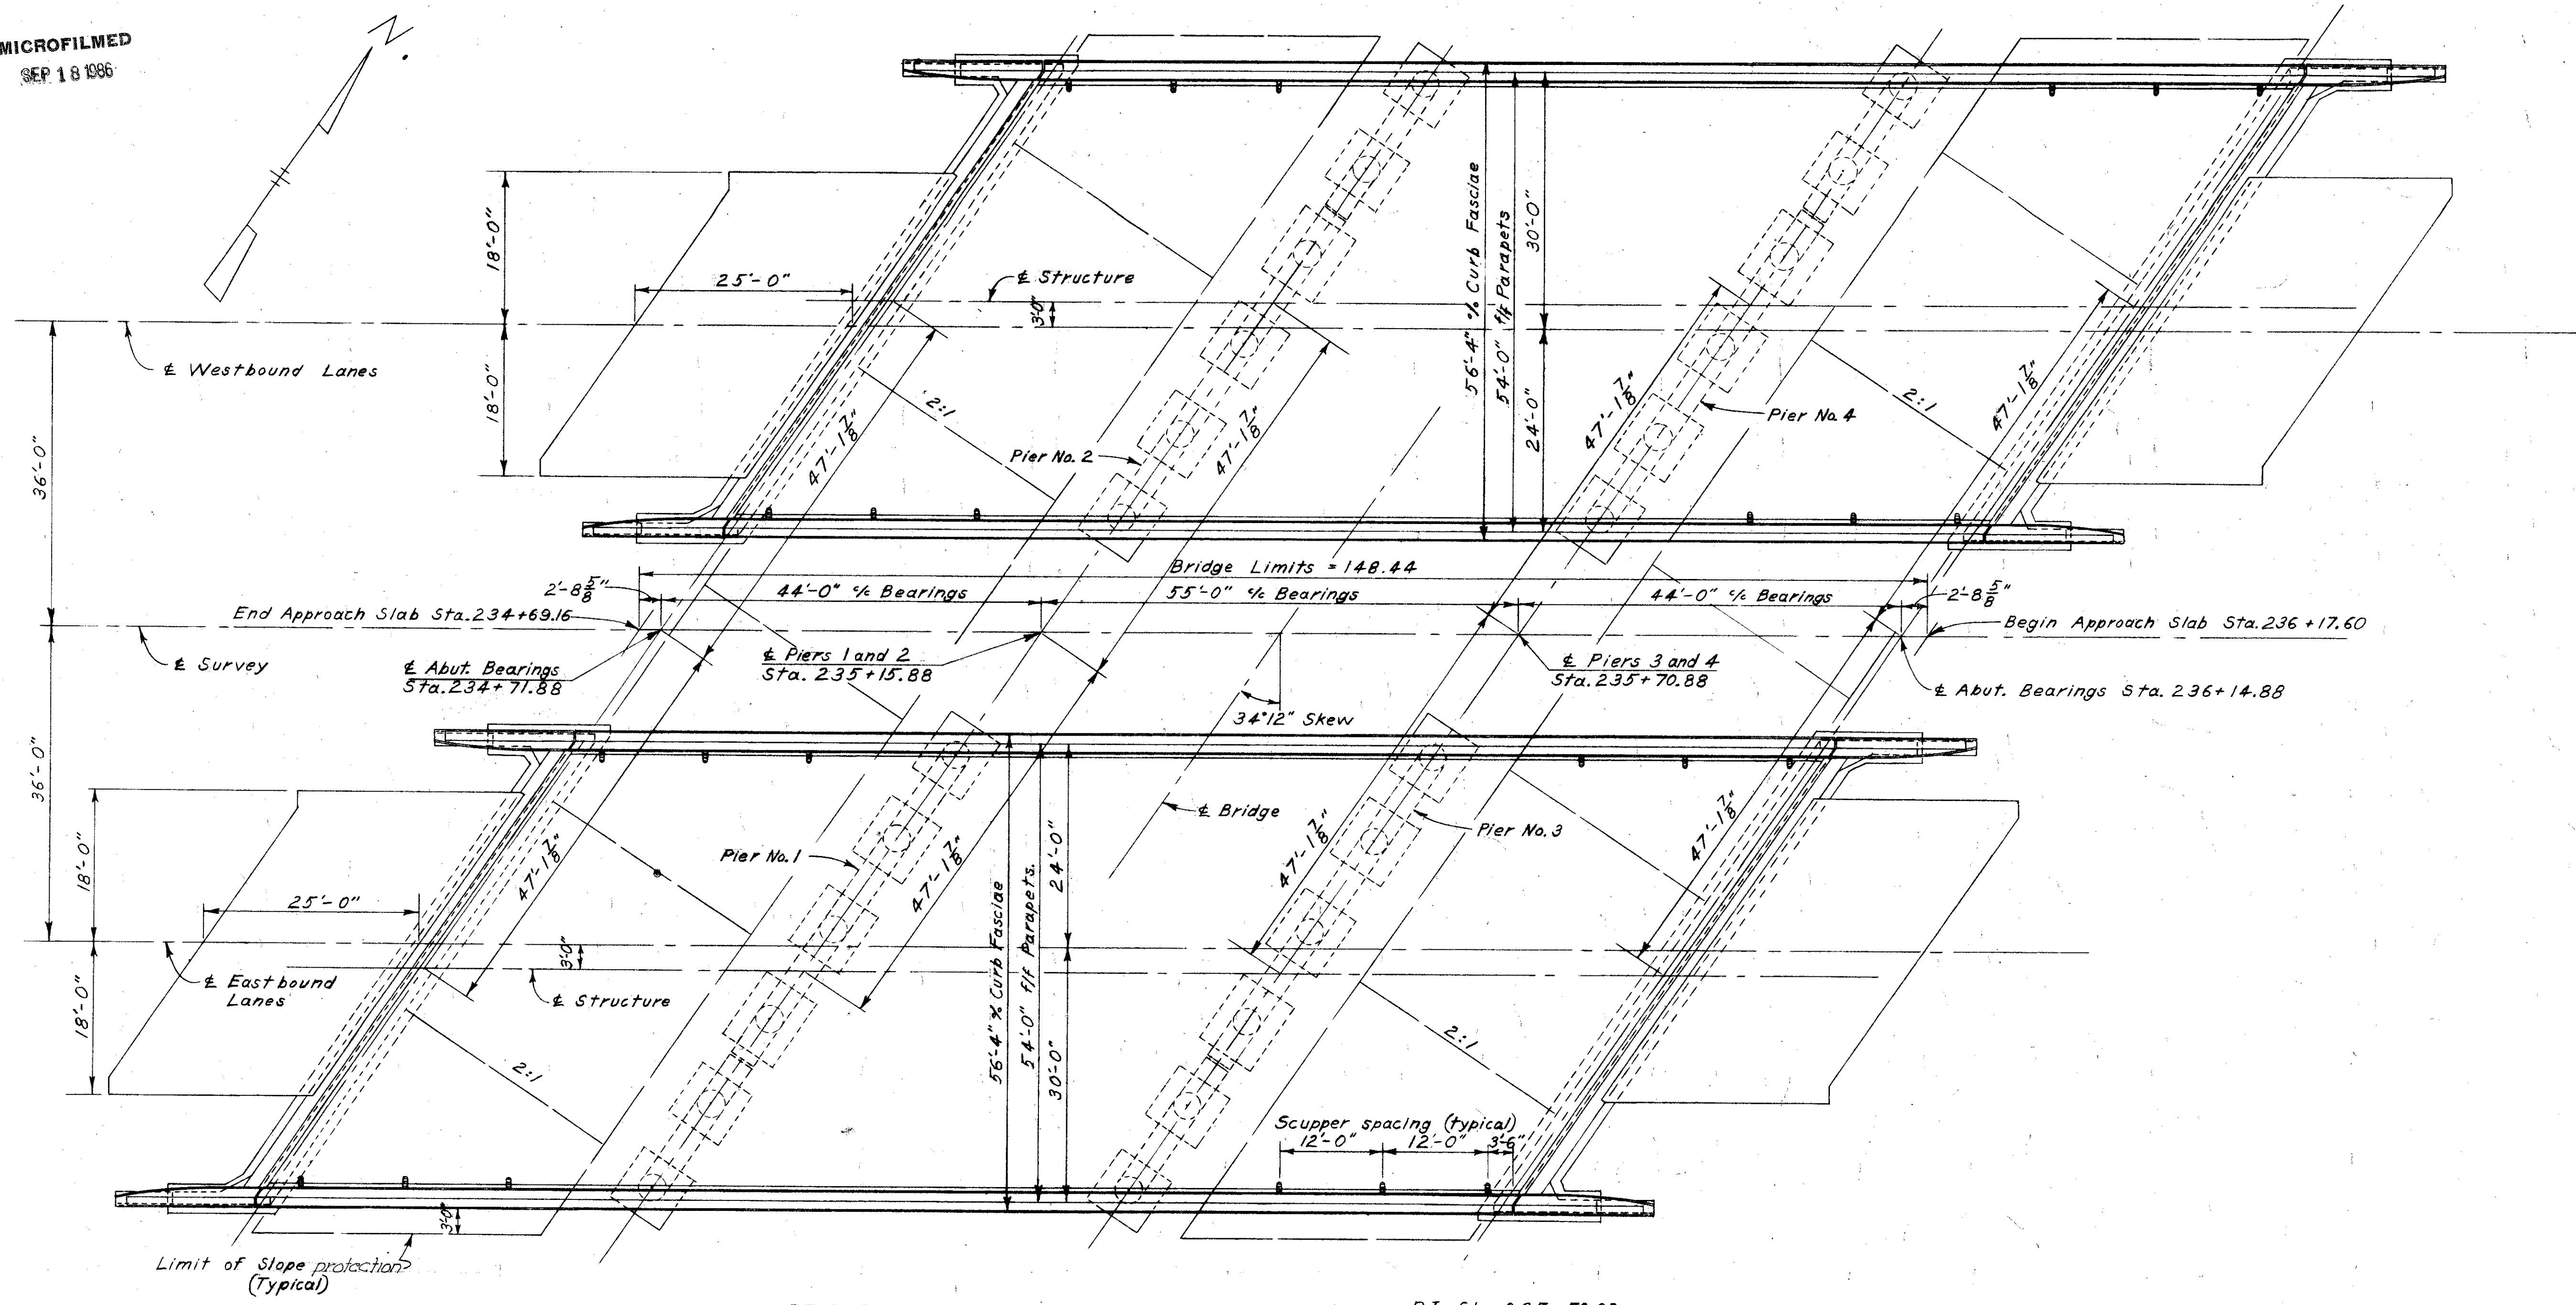

GENERAL PLAN

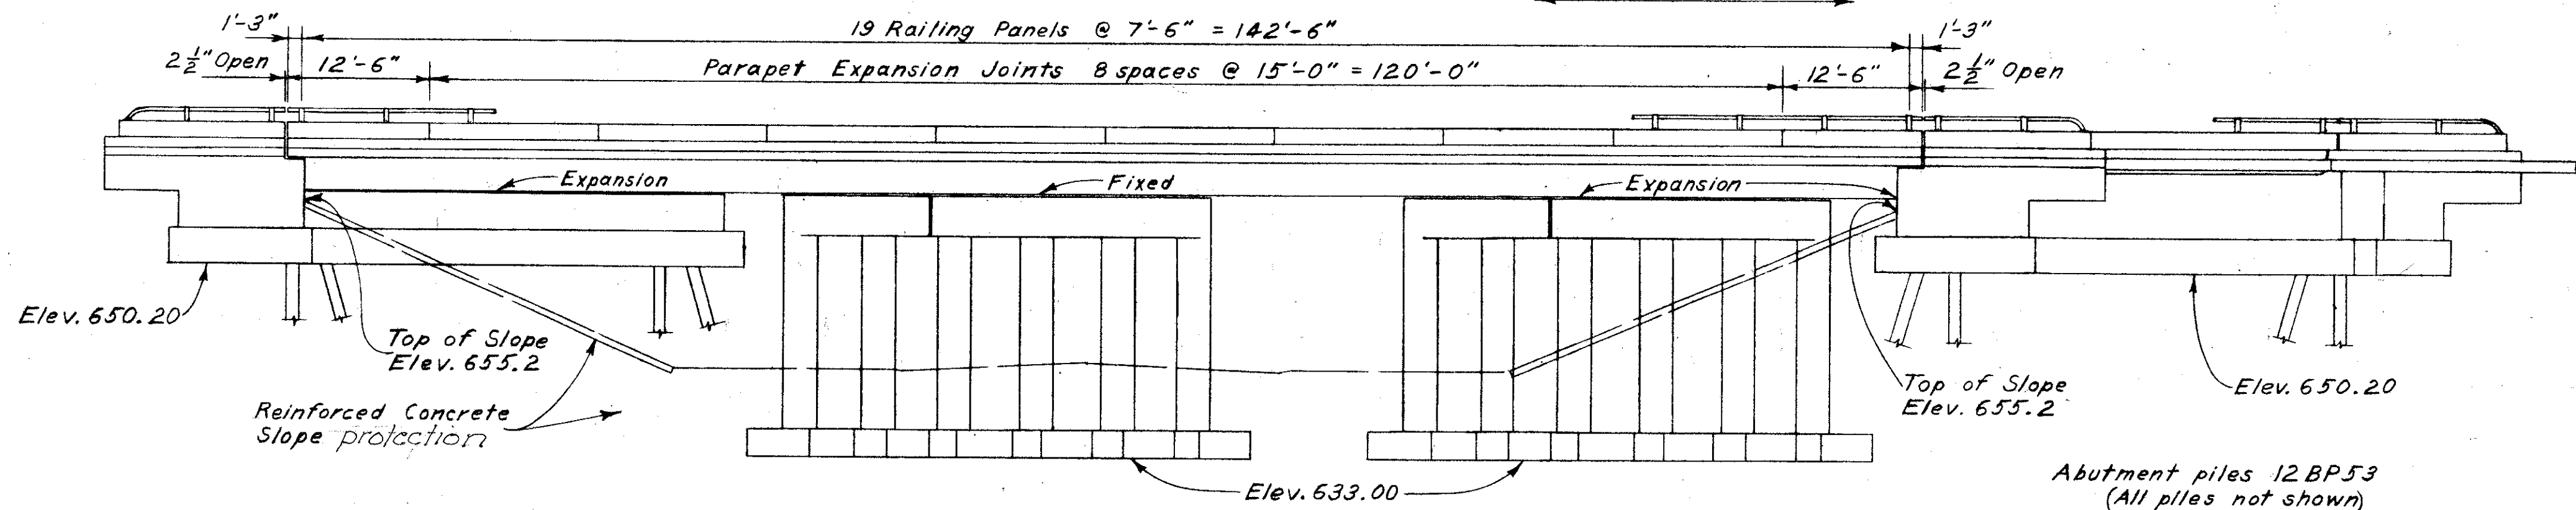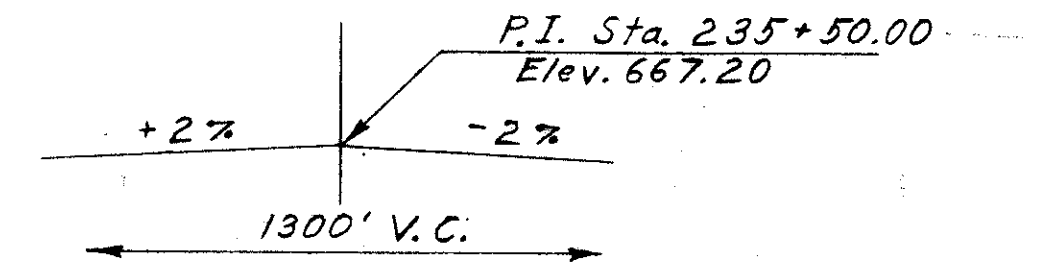

GENERAL ELEVATION

STATE OF OHIO DEPARTMENT OF HIGHWAYS DIVISION OF DESIGN AND CONSTRUCTION BUREAU OF BRIDGES					
GENERAL PLAN & ELEVATION					
BRIDGE No. LAK-2-0255 L&R OVER CAMPBELL ROAD					
LAKE COUNTY			Sta. 234+69.16 Sta. 236+17.60		
DESIGNED	DRAWN	TRACED	CHECKED	REVISIONS	DATE
FFE	FFE		N.J.B.	BFG	12-9-58