


MICROFILMED  
SEP 18 1966


FED. RD. DIVISION	STATE	PROJECT
2	OHIO	

367  
394

LAK-2-0.00

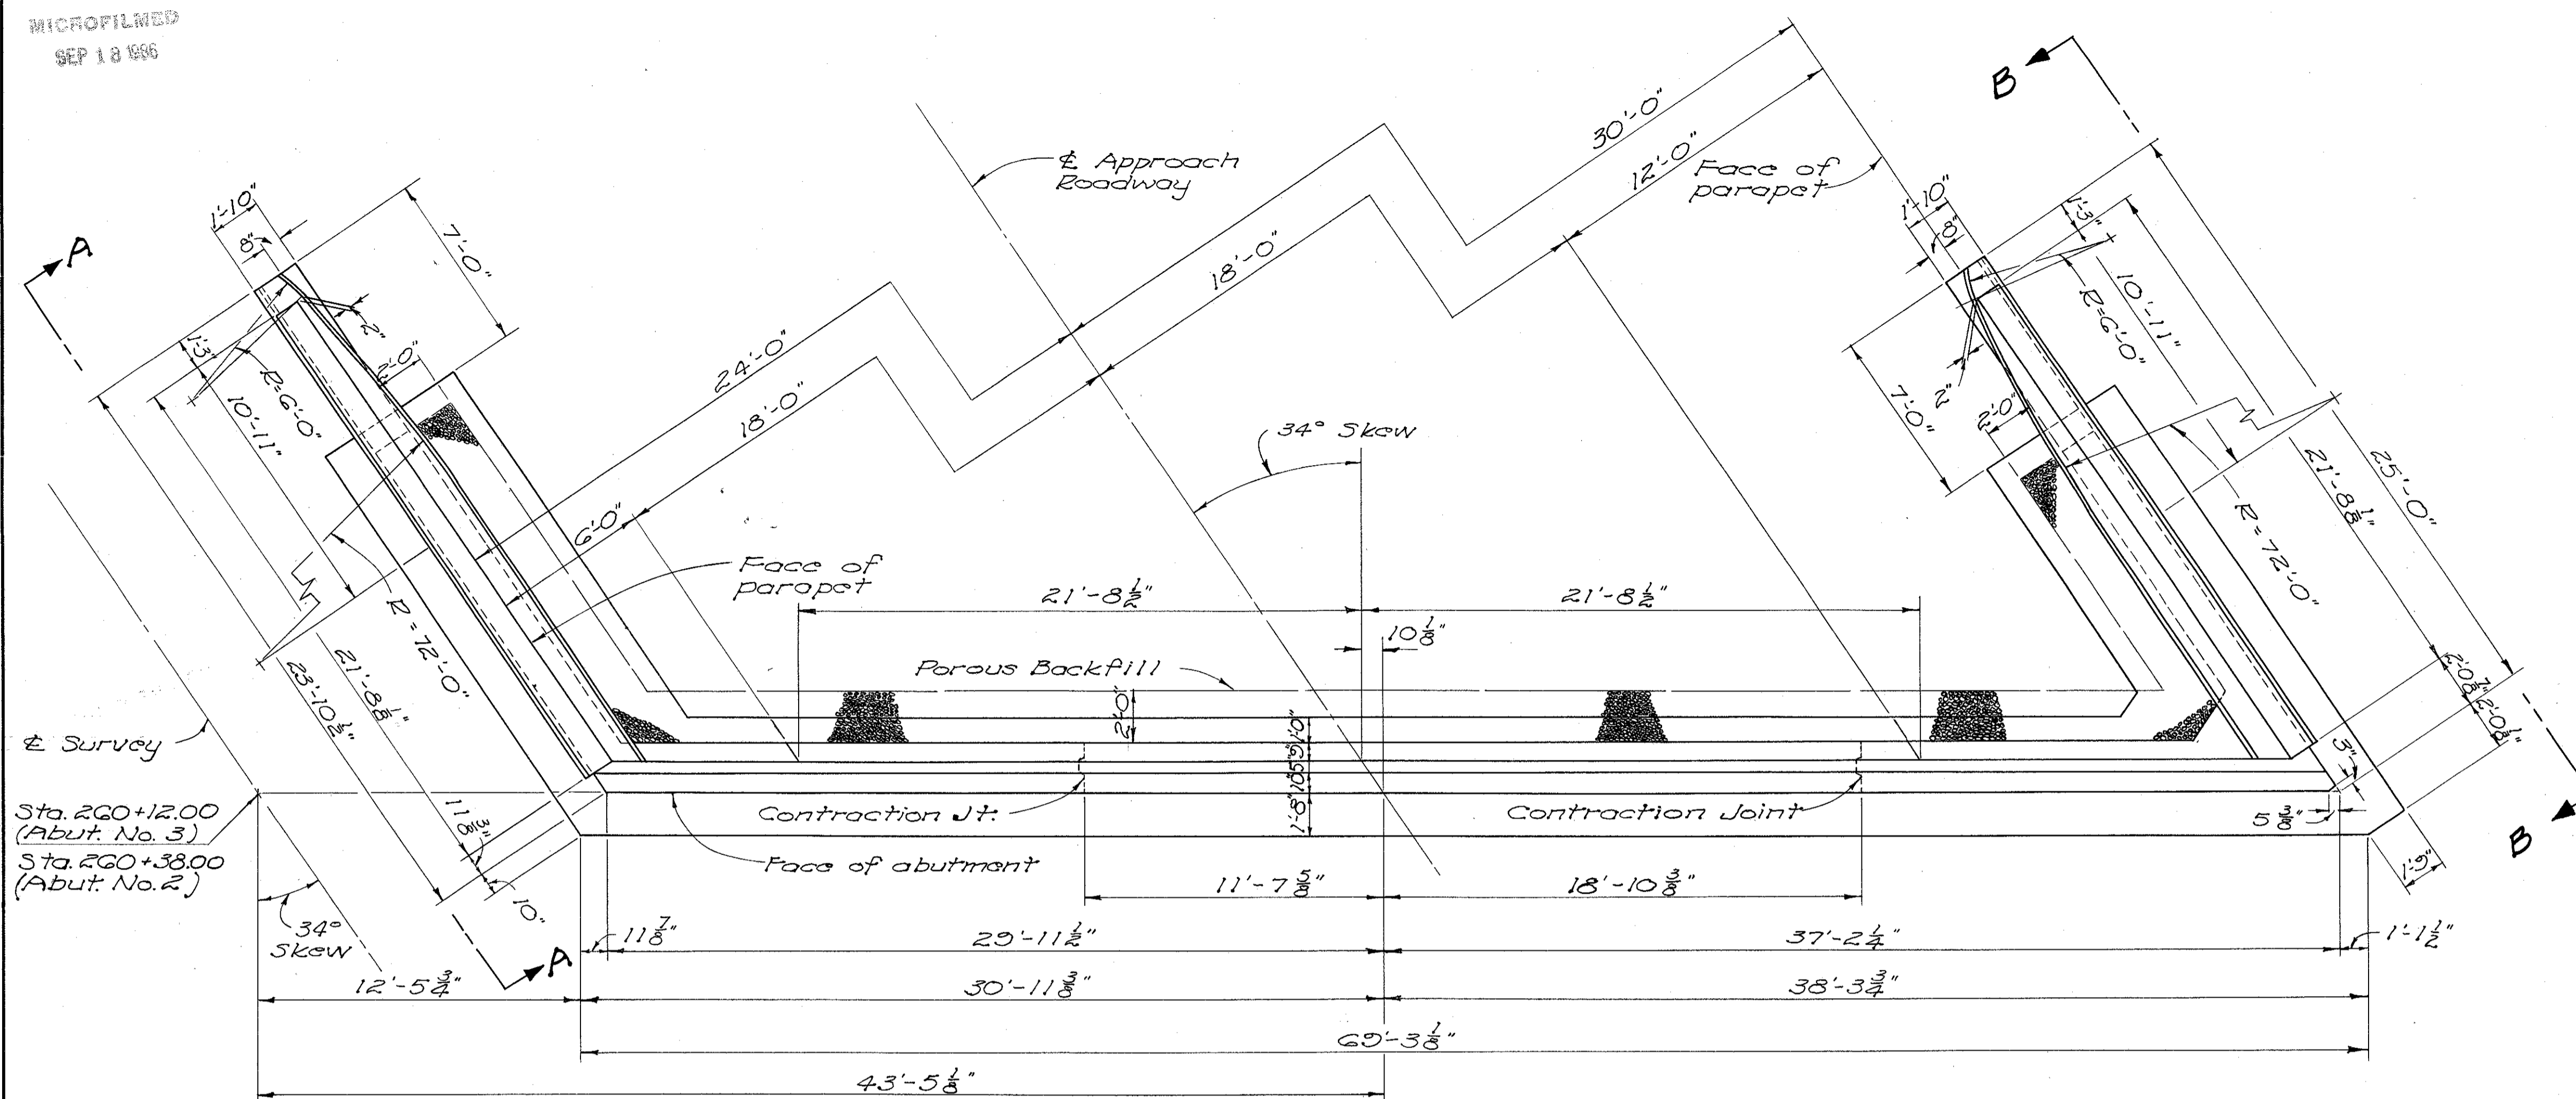


**ABUTMENT PLAN**  
(Abutments No. 2 and No. 3)

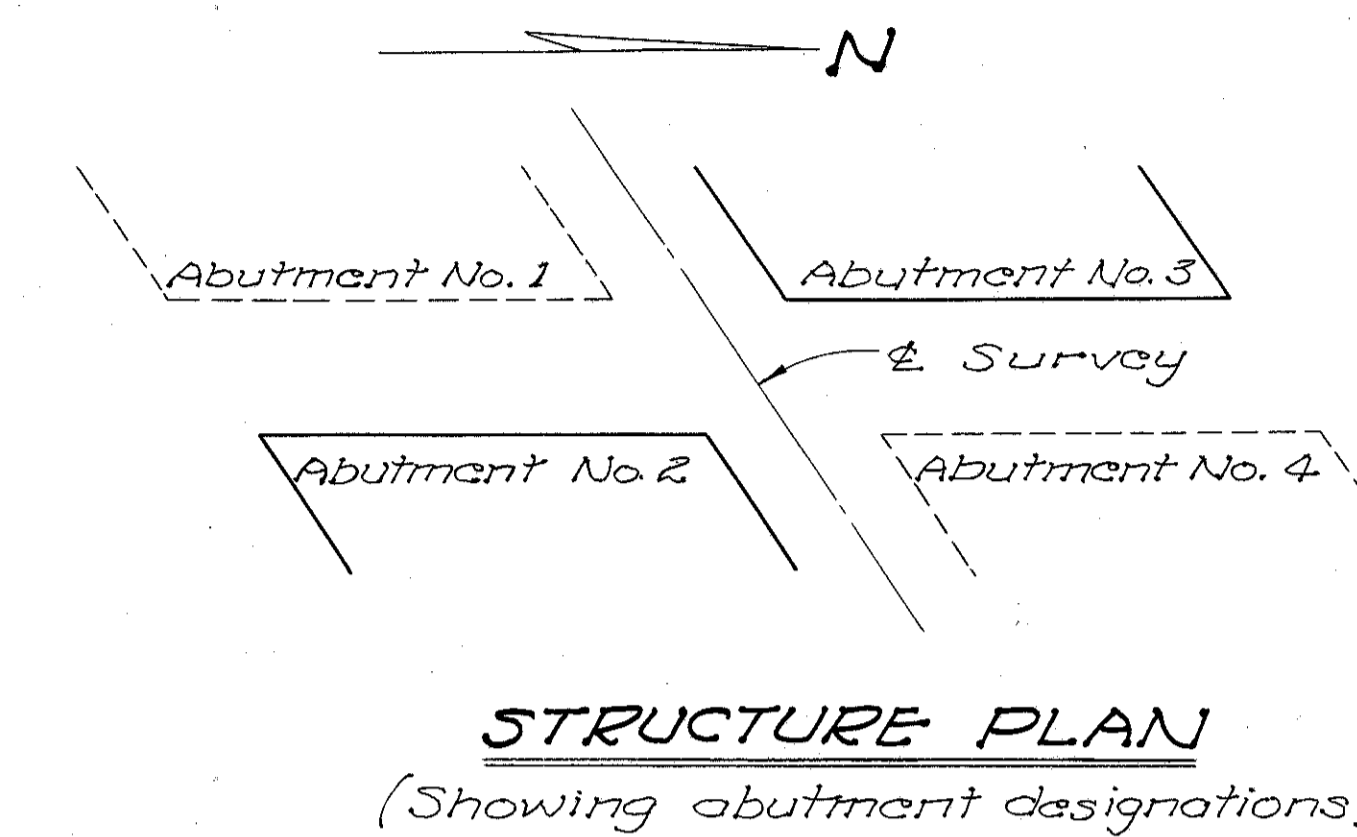

**STRUCTURE PLAN**

(Showing abutment designations)

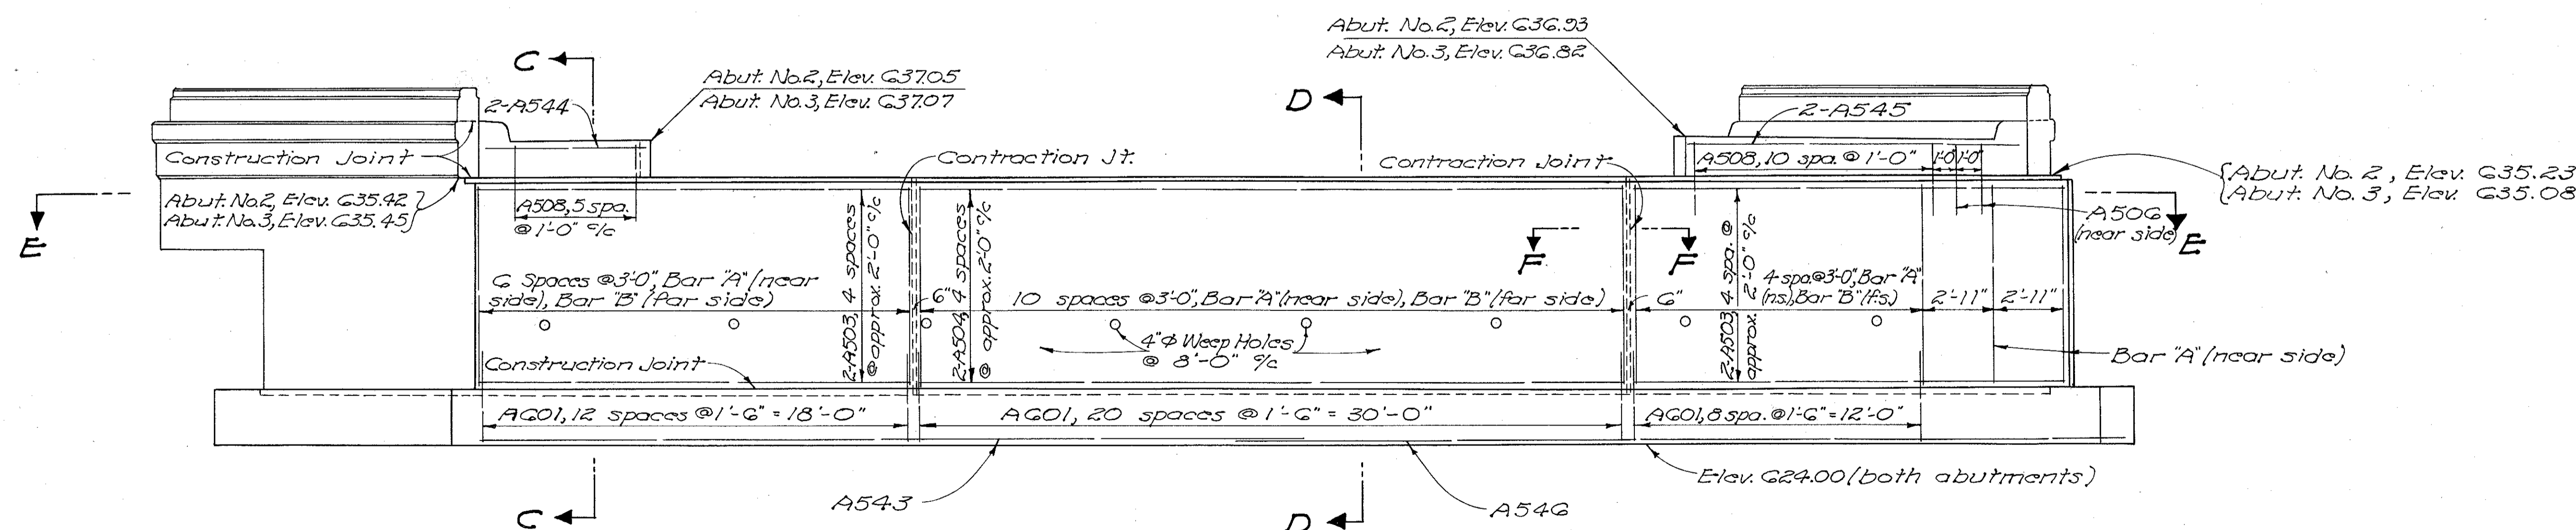

**ELEVATION**

(Aluminum railing not shown)

NOTE: For details not shown on this sheet, see sheets No. 366 and 368

**TABLE OF REINFORCING BARS**

	BAR "A"	BAR "B"
Abutment No. 2	A501	A502
Abutment No. 3	A503	A510

STATE OF OHIO  
DEPARTMENT OF HIGHWAYS  
DIVISION OF DESIGN AND CONSTRUCTION  
BUREAU OF BRIDGES

**DETAILS OF ABUTMENTS NO. 2 & 3**  
**BRIDGE NO. LAK-2-0304LFR**  
**LAKELAND FREEWAY**

LAKE COUNTY STA. 260+10.49  
STA. 260+39.51

DESIGNED	DRAWN	TRACED	CHECKED	REVIEWED	DATE	REVISED
OPM	OPM	E.E.M.	MPB	BFG	2-27-59	