
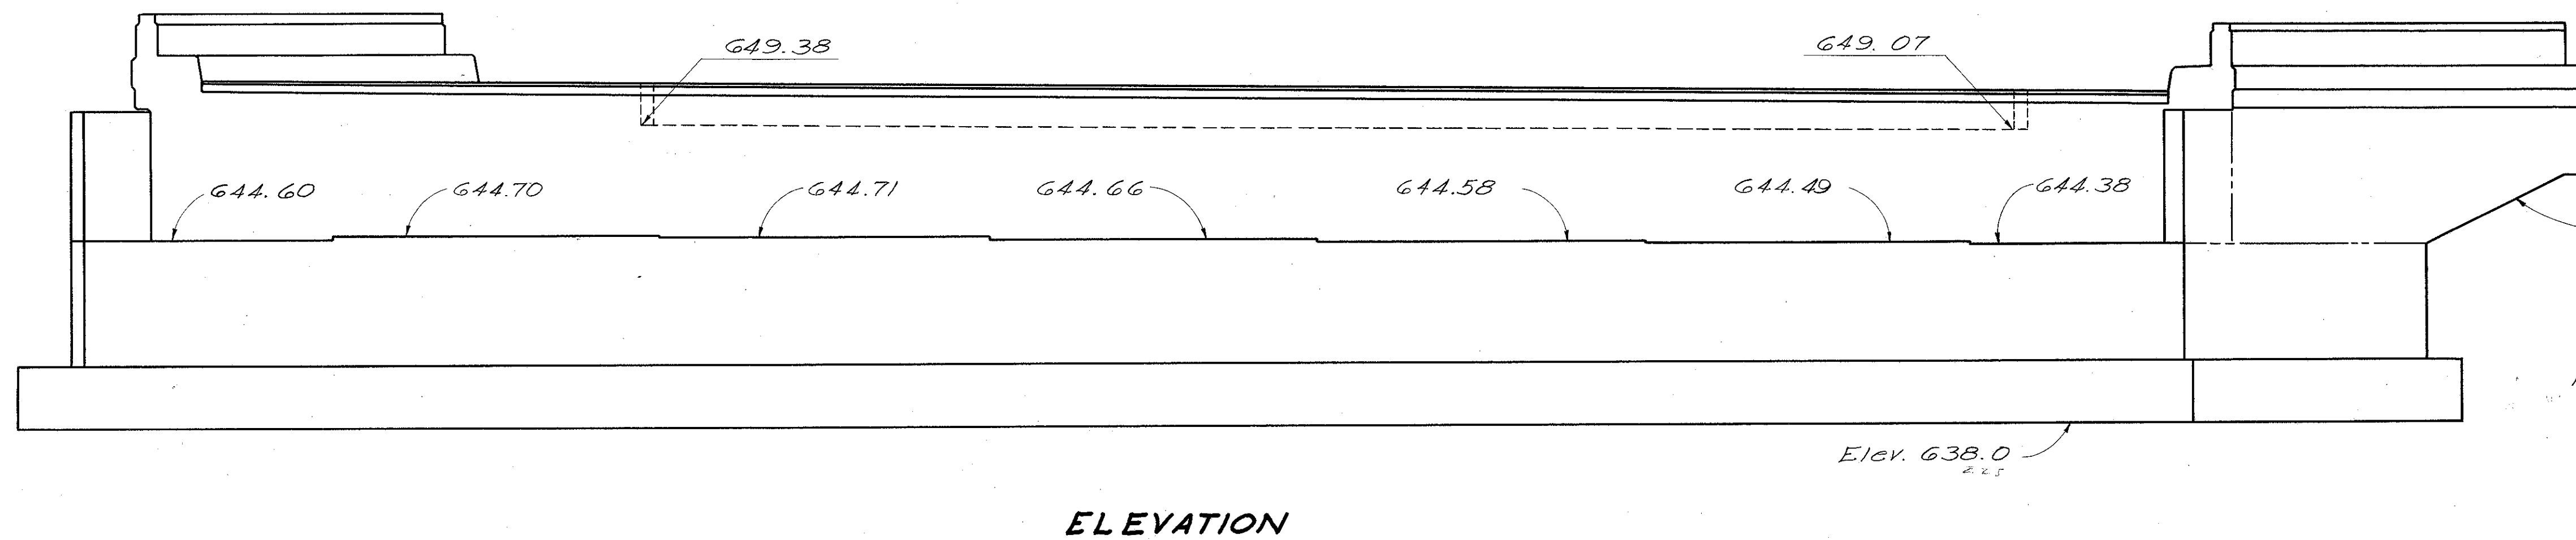


MICROFILMED  
SEP 18 1985

FED. RD. DIVISION	STATE	PROJECT
2	OHIO	

387  
394

LAK-2-0.00

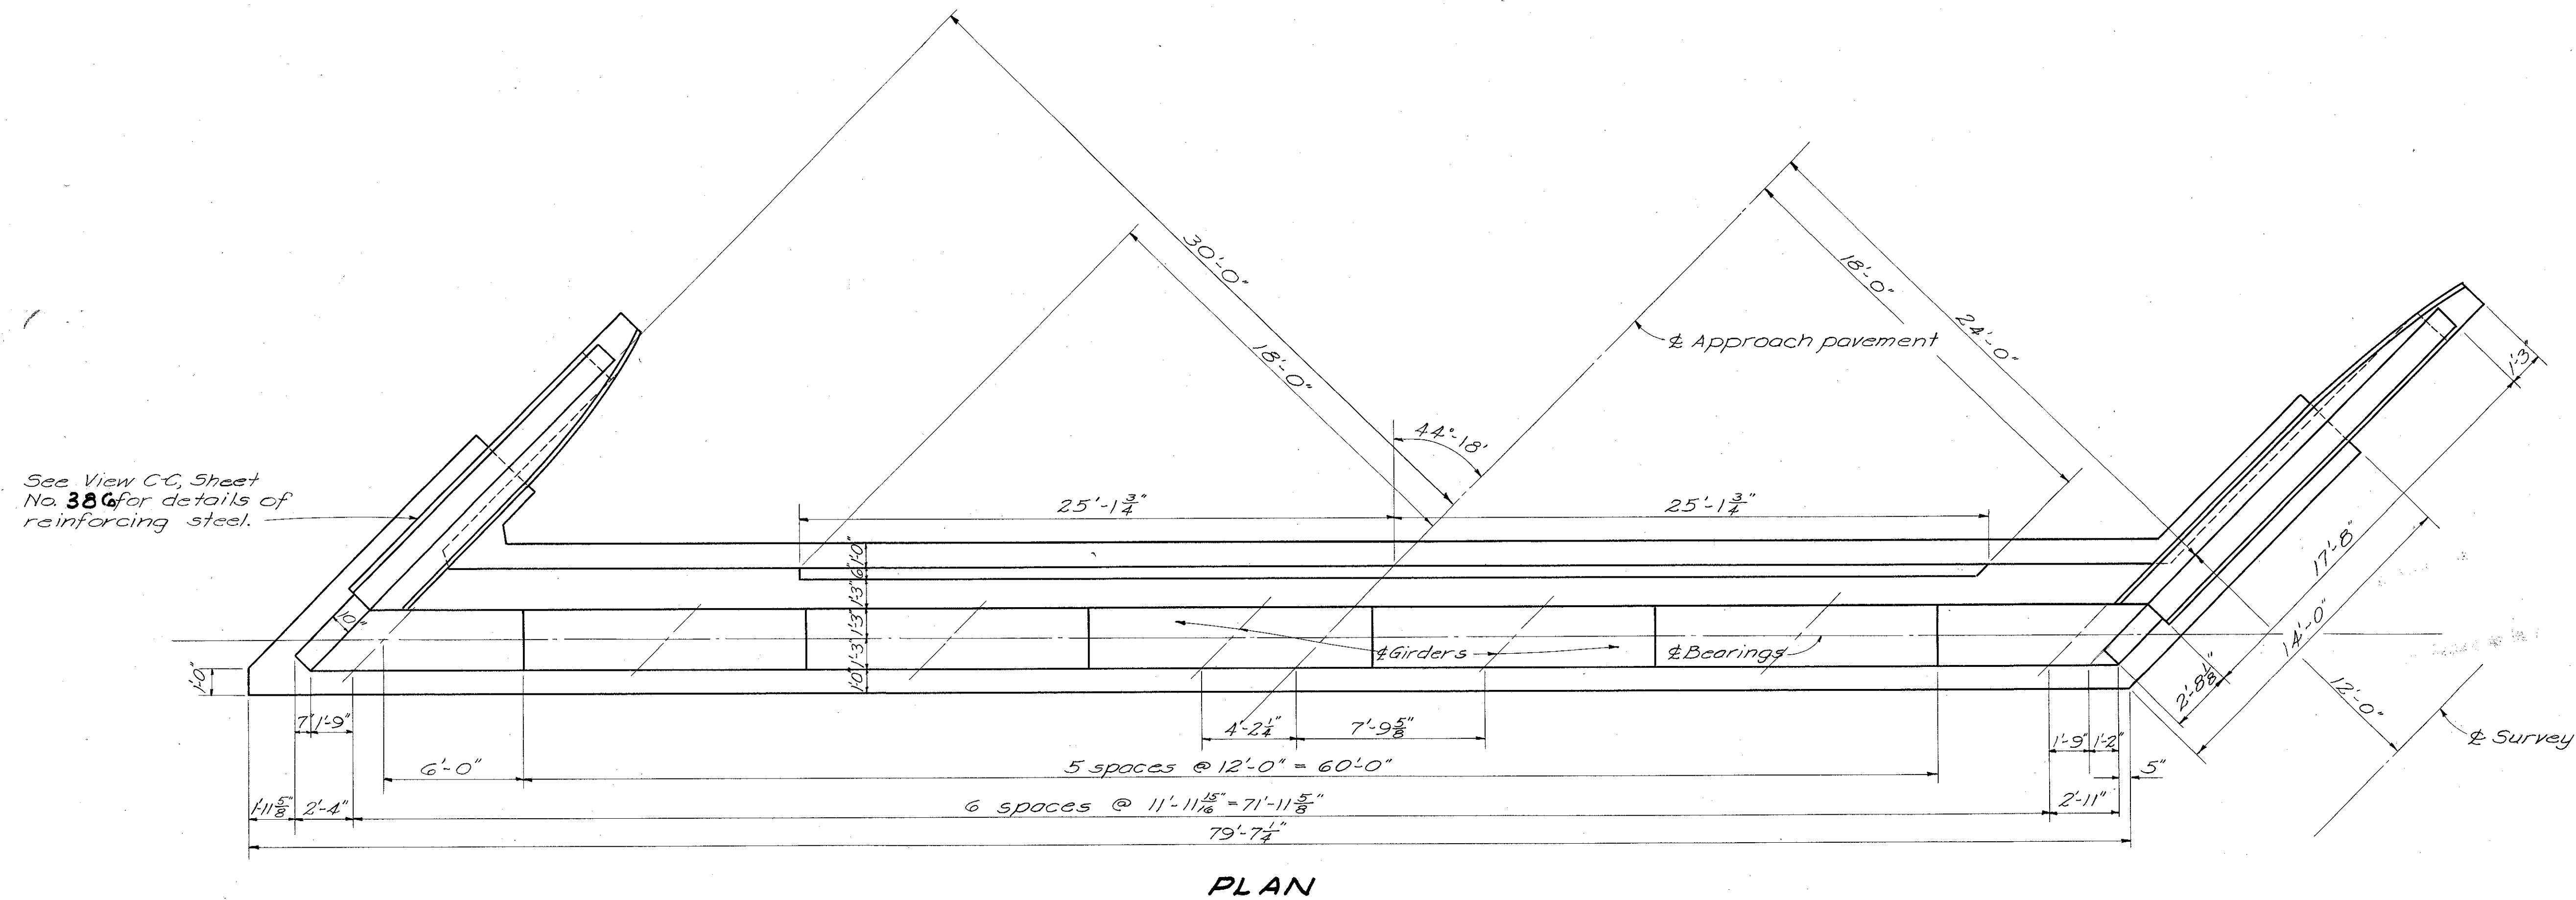

See View B-B, sheet No. 386 for details of reinforcing steel.

NOTE: For additional details see Sheet 388.

STATE OF OHIO DEPARTMENT OF HIGHWAYS DIVISION OF DESIGN AND CONSTRUCTION BUREAU OF BRIDGES						
<b>REAR ABUTMENT DETAILS FOR EASTBOUND LANES BRIDGE No. LAK-2-0401&amp;R OVER VINE STREET LAKE COUNTY STA. 310+54.21 312+82.19</b>						
DESIGNED	DRAWN	TRACED	CHECKED	REVIEWED	DATE	REVISED
RHN	RHN	Parker	Kay	BFG	12-31-58	