


LAKE COUNTY  
LAK-2-0.00  
LIMITED Access

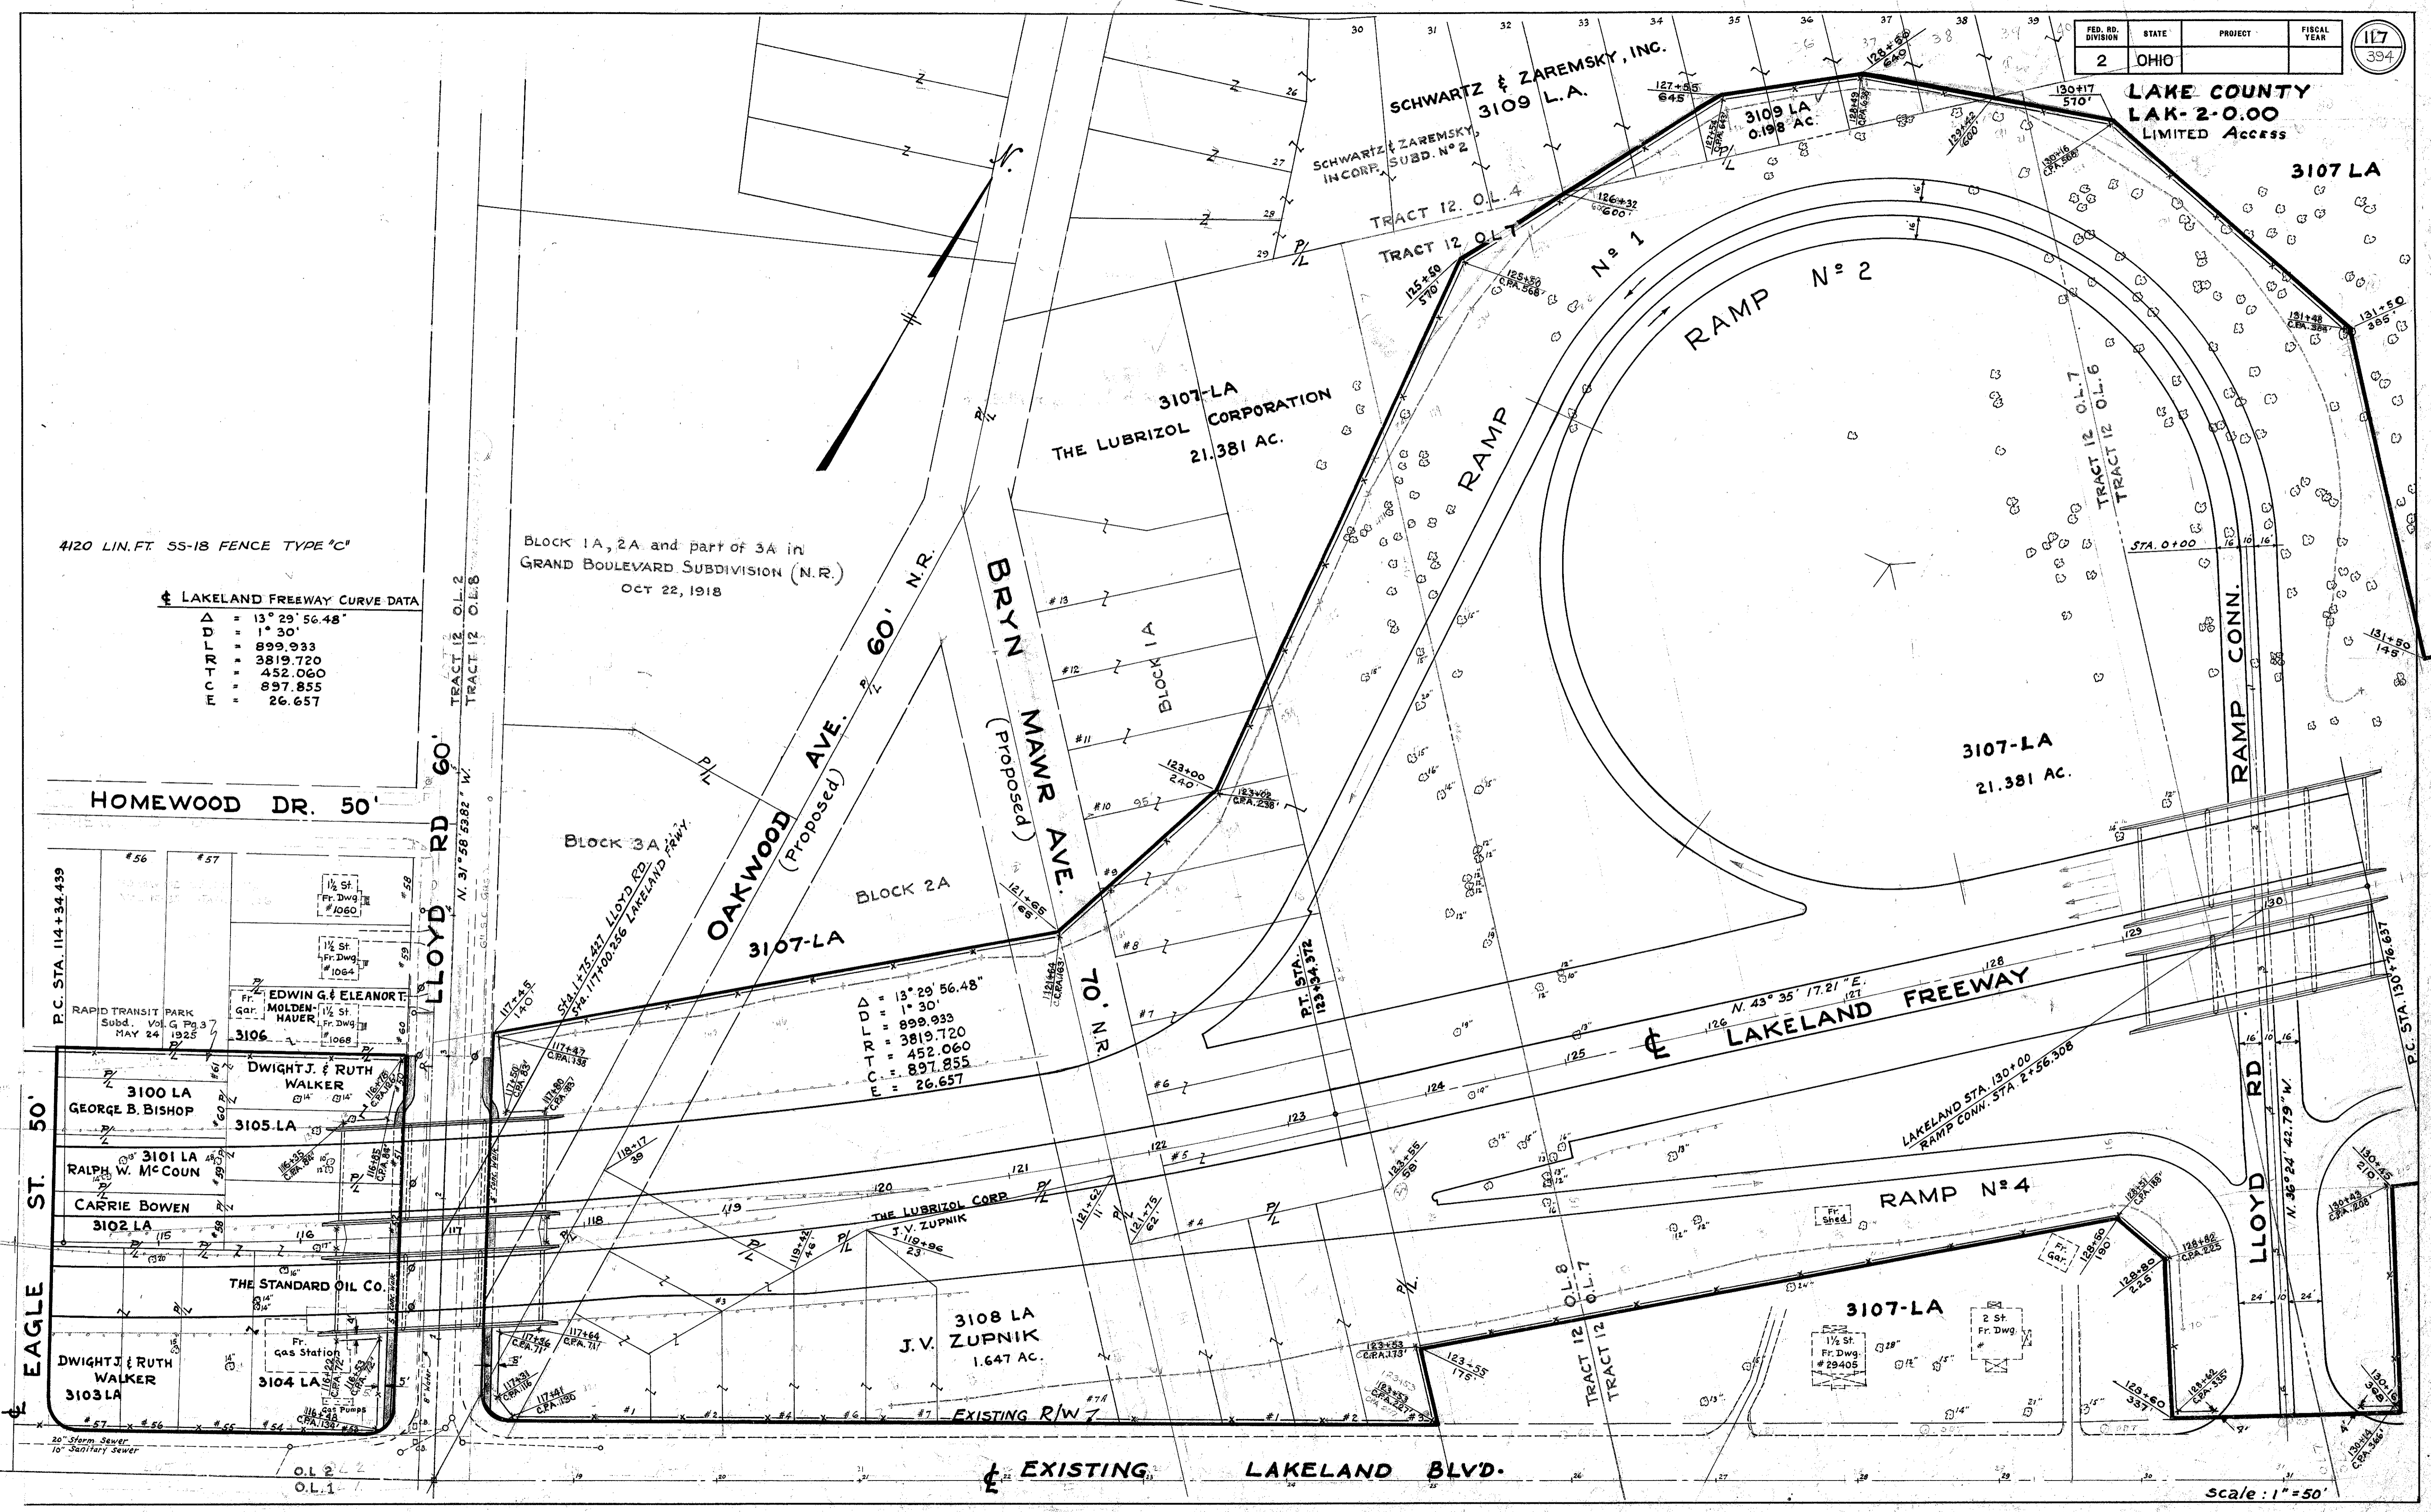


4120 LIN. FT. SS-18 FENCE TYPE 'C'

LAKELAND FREEWAY CURVE DATA

Δ	= 13° 29' 56.48"
UD	= 1° 30'
TR	= 899.933
RI	= 3819.720
PC	= 452.060
EC	= 897.855
E	= 26.657

Block 1A, 2A and part of 3A in  
GRAND BOULEVARD SUBDIVISION (N.R.)  
OCT 22, 1918

HOMWOOD DR. 50'

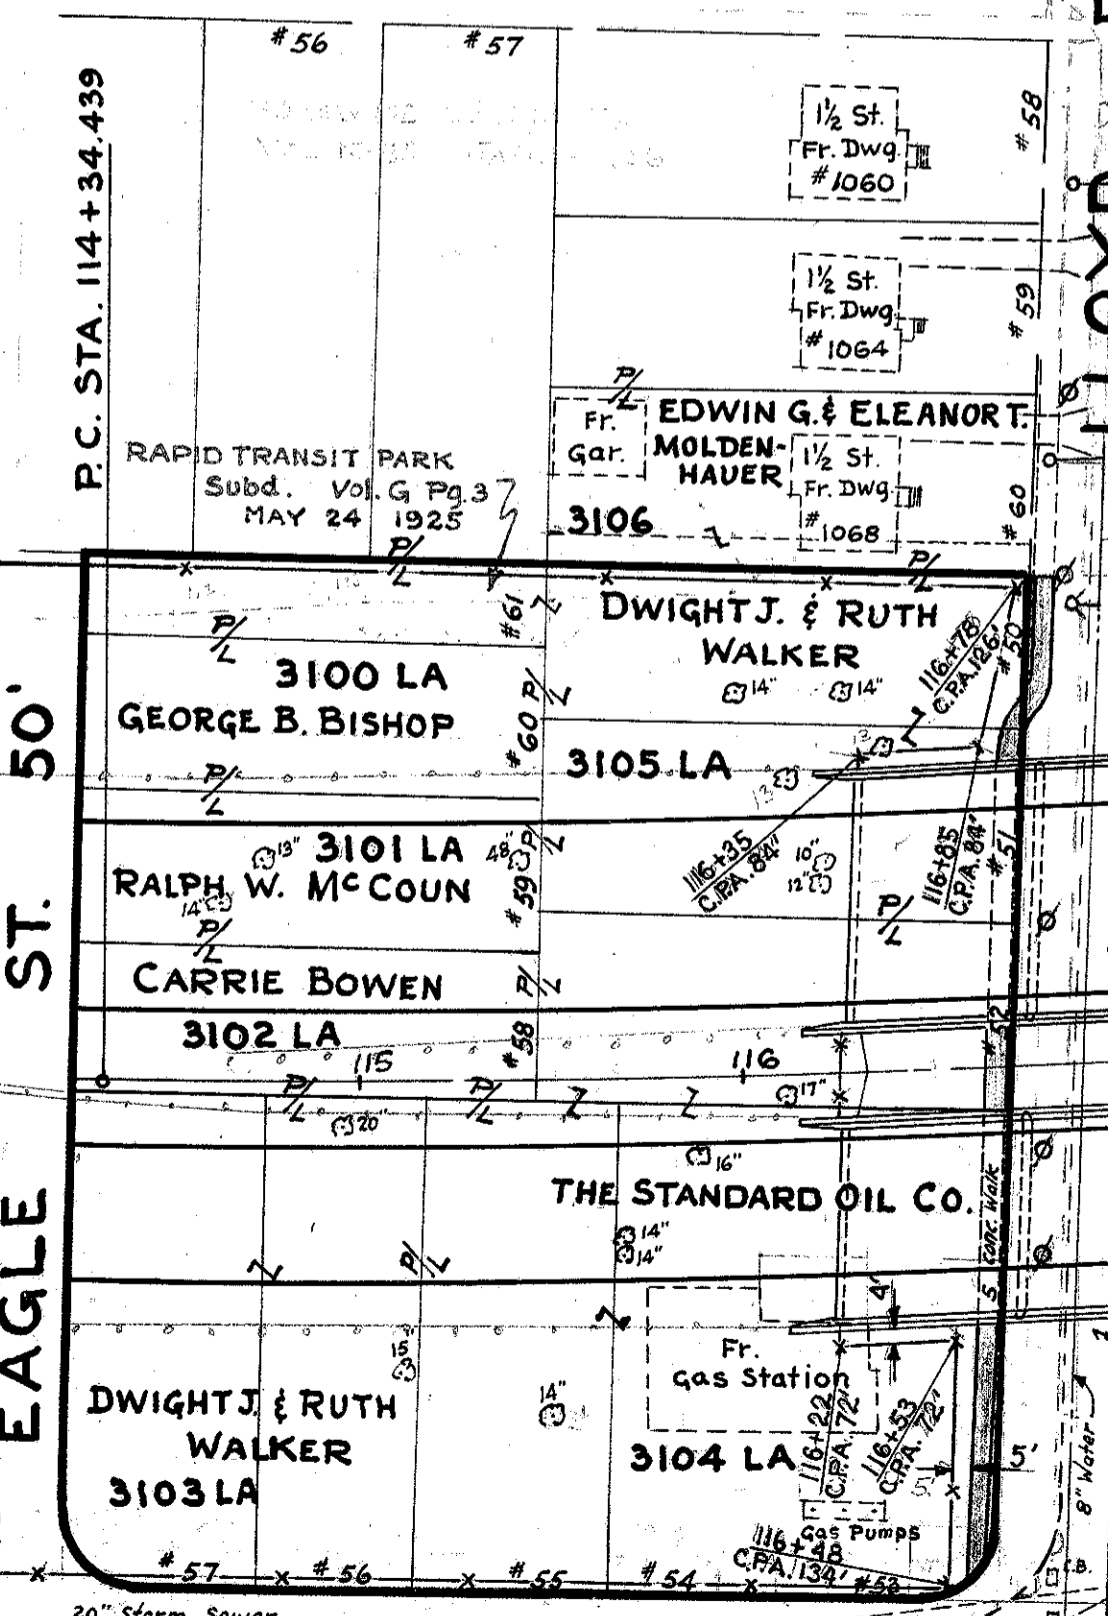

OAKWOOD AVE. (Proposed)  
60' N.R.

BRYN MAWR AVE. (Proposed)  
70' N.R.

Block 2A

Δ	= 13° 29' 56.48"
UD	= 1° 30'
TR	= 899.933
RI	= 3819.720
PC	= 452.060
EC	= 897.855
E	= 26.657

EXISTING LAKELAND BLVD.

RIGHT-OF-WAY STA. 114+34.439 TO STA. 130+76.637

Scale: 1" = 50'