

**LAKE COUNTY  
LAK-2-0.00  
LIMITED ACCESS**


ROBERT HOMES, INC. SUBDIVISION  
Recorded Dec. 23-1953  
Vol. J Pg. 55

**MARGINAL RD. CURVE DATA**

Δ = 10°-07'-45.31  
D = 1-12-37.60  
L = 836.821  
RT = 4733.664  
PT = 419.523  
ET = 835.763  
E = 16.558

**LAKELAND CURVE DATA**

Δ = 19°-15'  
D = 1-15  
L = 1540.000  
RT = 4583.664  
PT = 777.326  
ET = 1532.768  
E = 65.445

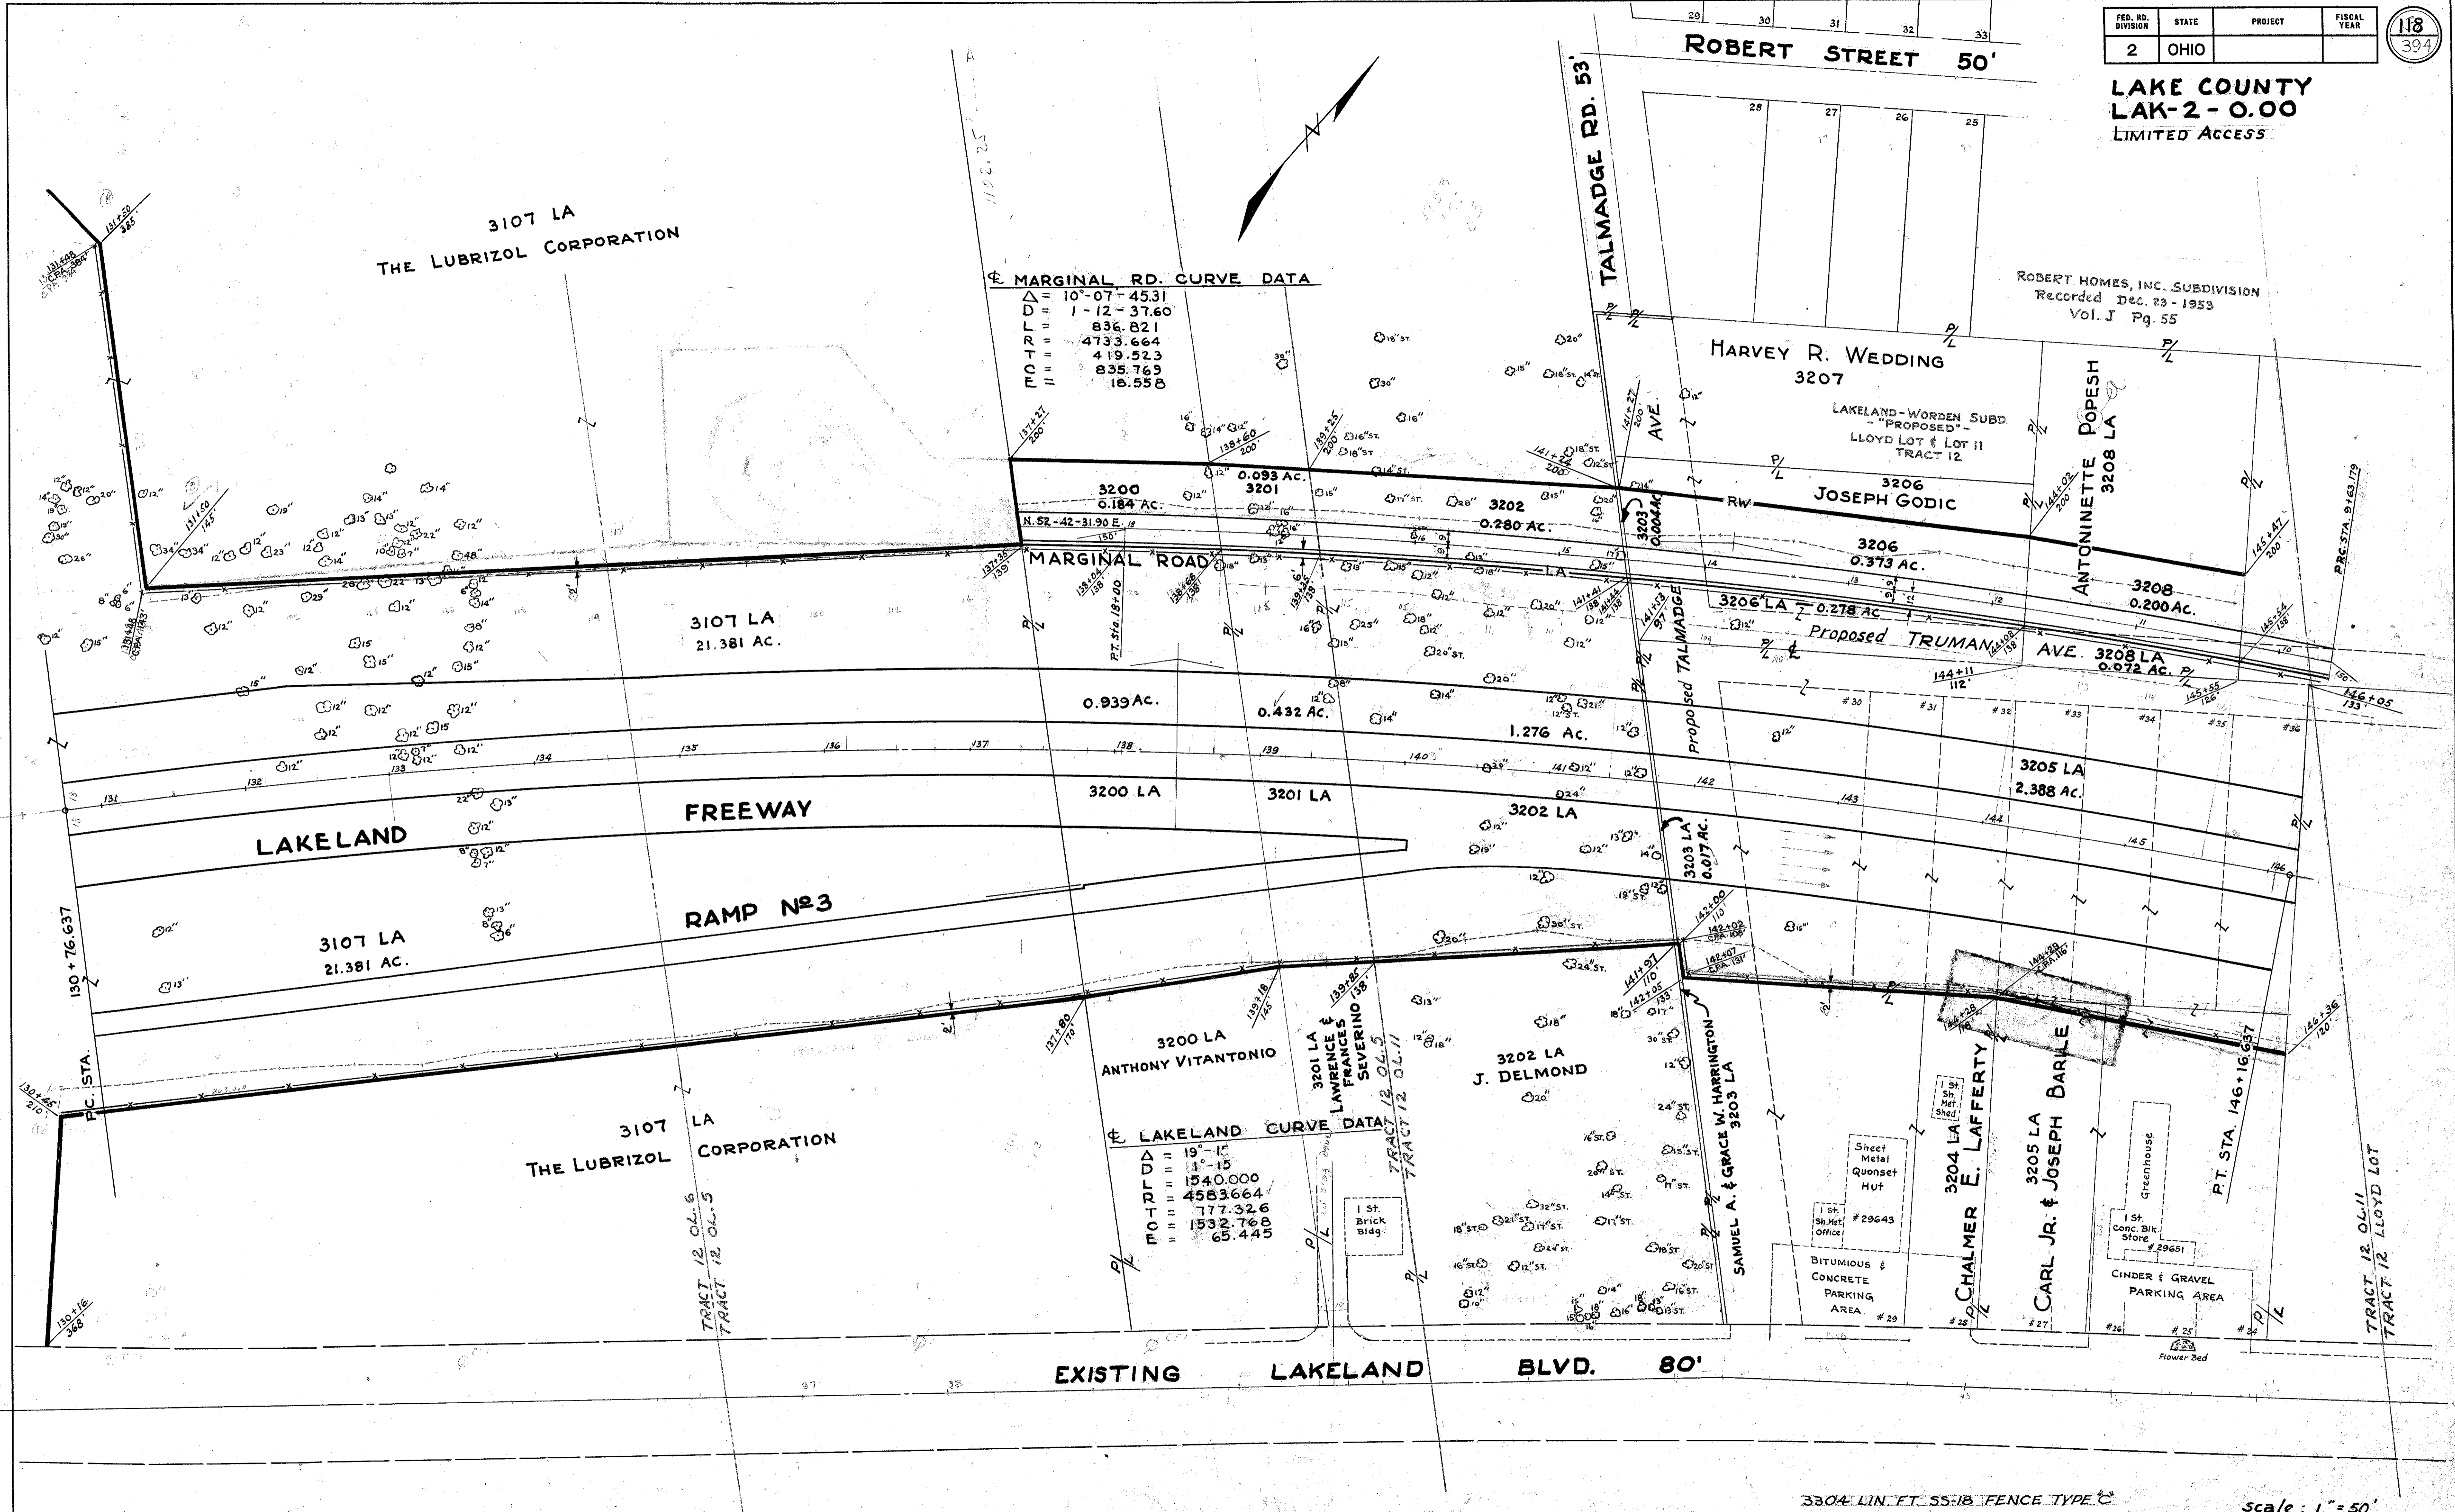

3304 LIN. FT. SS-18 FENCE TYPE C

Scale: 1" = 50'