

LAKE COUNTY
LAK-2-0.00
LIMITED ACCESS

MARGINAL RD CURVE DATA

- Δ = 7°-44'-23.21"
- D = 2°-22'-39.80"
- L = 325.512
- R = 2409.720
- T = 163.006
- C = 325.269
- E = 5.506


LAKELAND FREEWAY CURVE DATA

- Δ = 8°-33'-32.72"
- D = 1°-00'
- L = 855.909
- R = 5729.580
- T = 428.752
- C = 855.114
- E = 16.020

LAKELAND WORDEN Subdivision N^o 2
Rec. Vol. J - Page 110.

TRUMAN AVE. 50'

Accepted by WICKLIFFE CITY Resolution N^o 1956-11

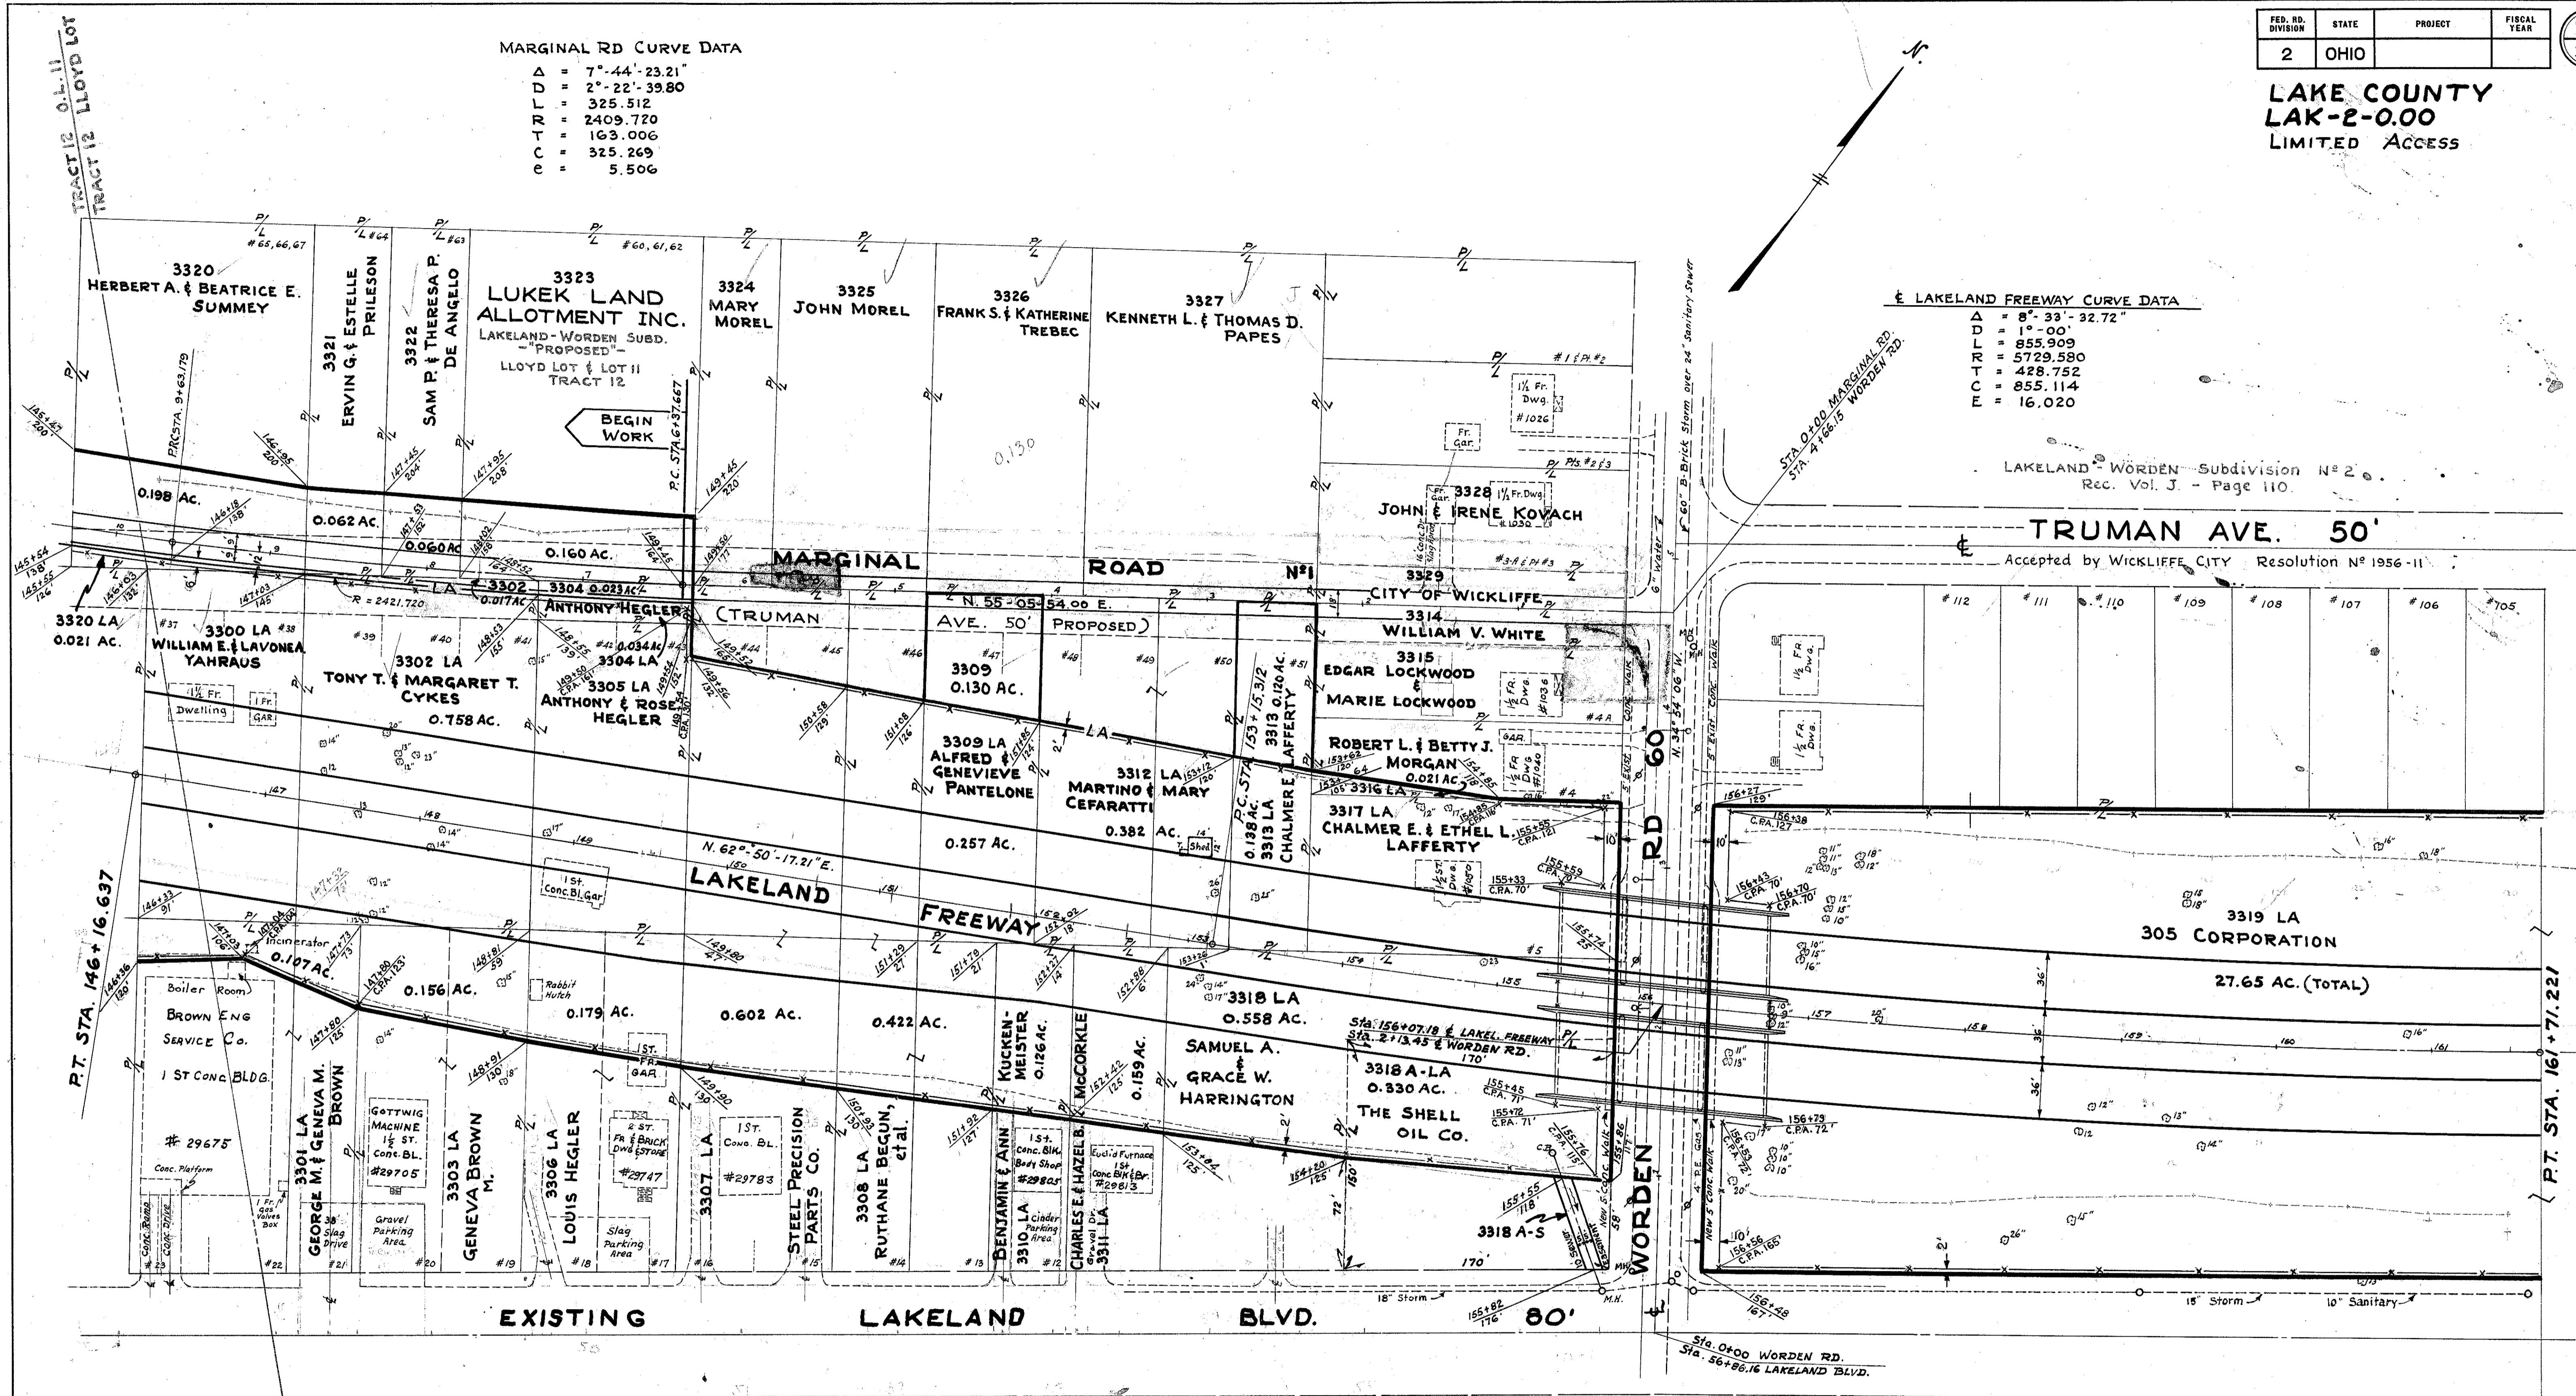

EXISTING LAKELAND BLVD.

Rev. 9-10-59
10-23-59
11-18-59
1-5-60

3412 LIN. FT. SS-18 FENCE TYPE "C"

Scale 1" = 50'