


FED. RD. DIVISION	STATE	PROJECT	FISCAL YEAR
2	OHIO		

123
394

LAKE COUNTY
LAK-2 - 0.00
LIMITED ACCESS

‡ MARGINAL RD CURVE DATA

Δ = 5° 14' 13.60"
 DD = 1° 00' 00"
 RR = 5729.578'
 TT = 262.038'
 LL = 523.711'
 CH = 523.529'
 E = 5.989'

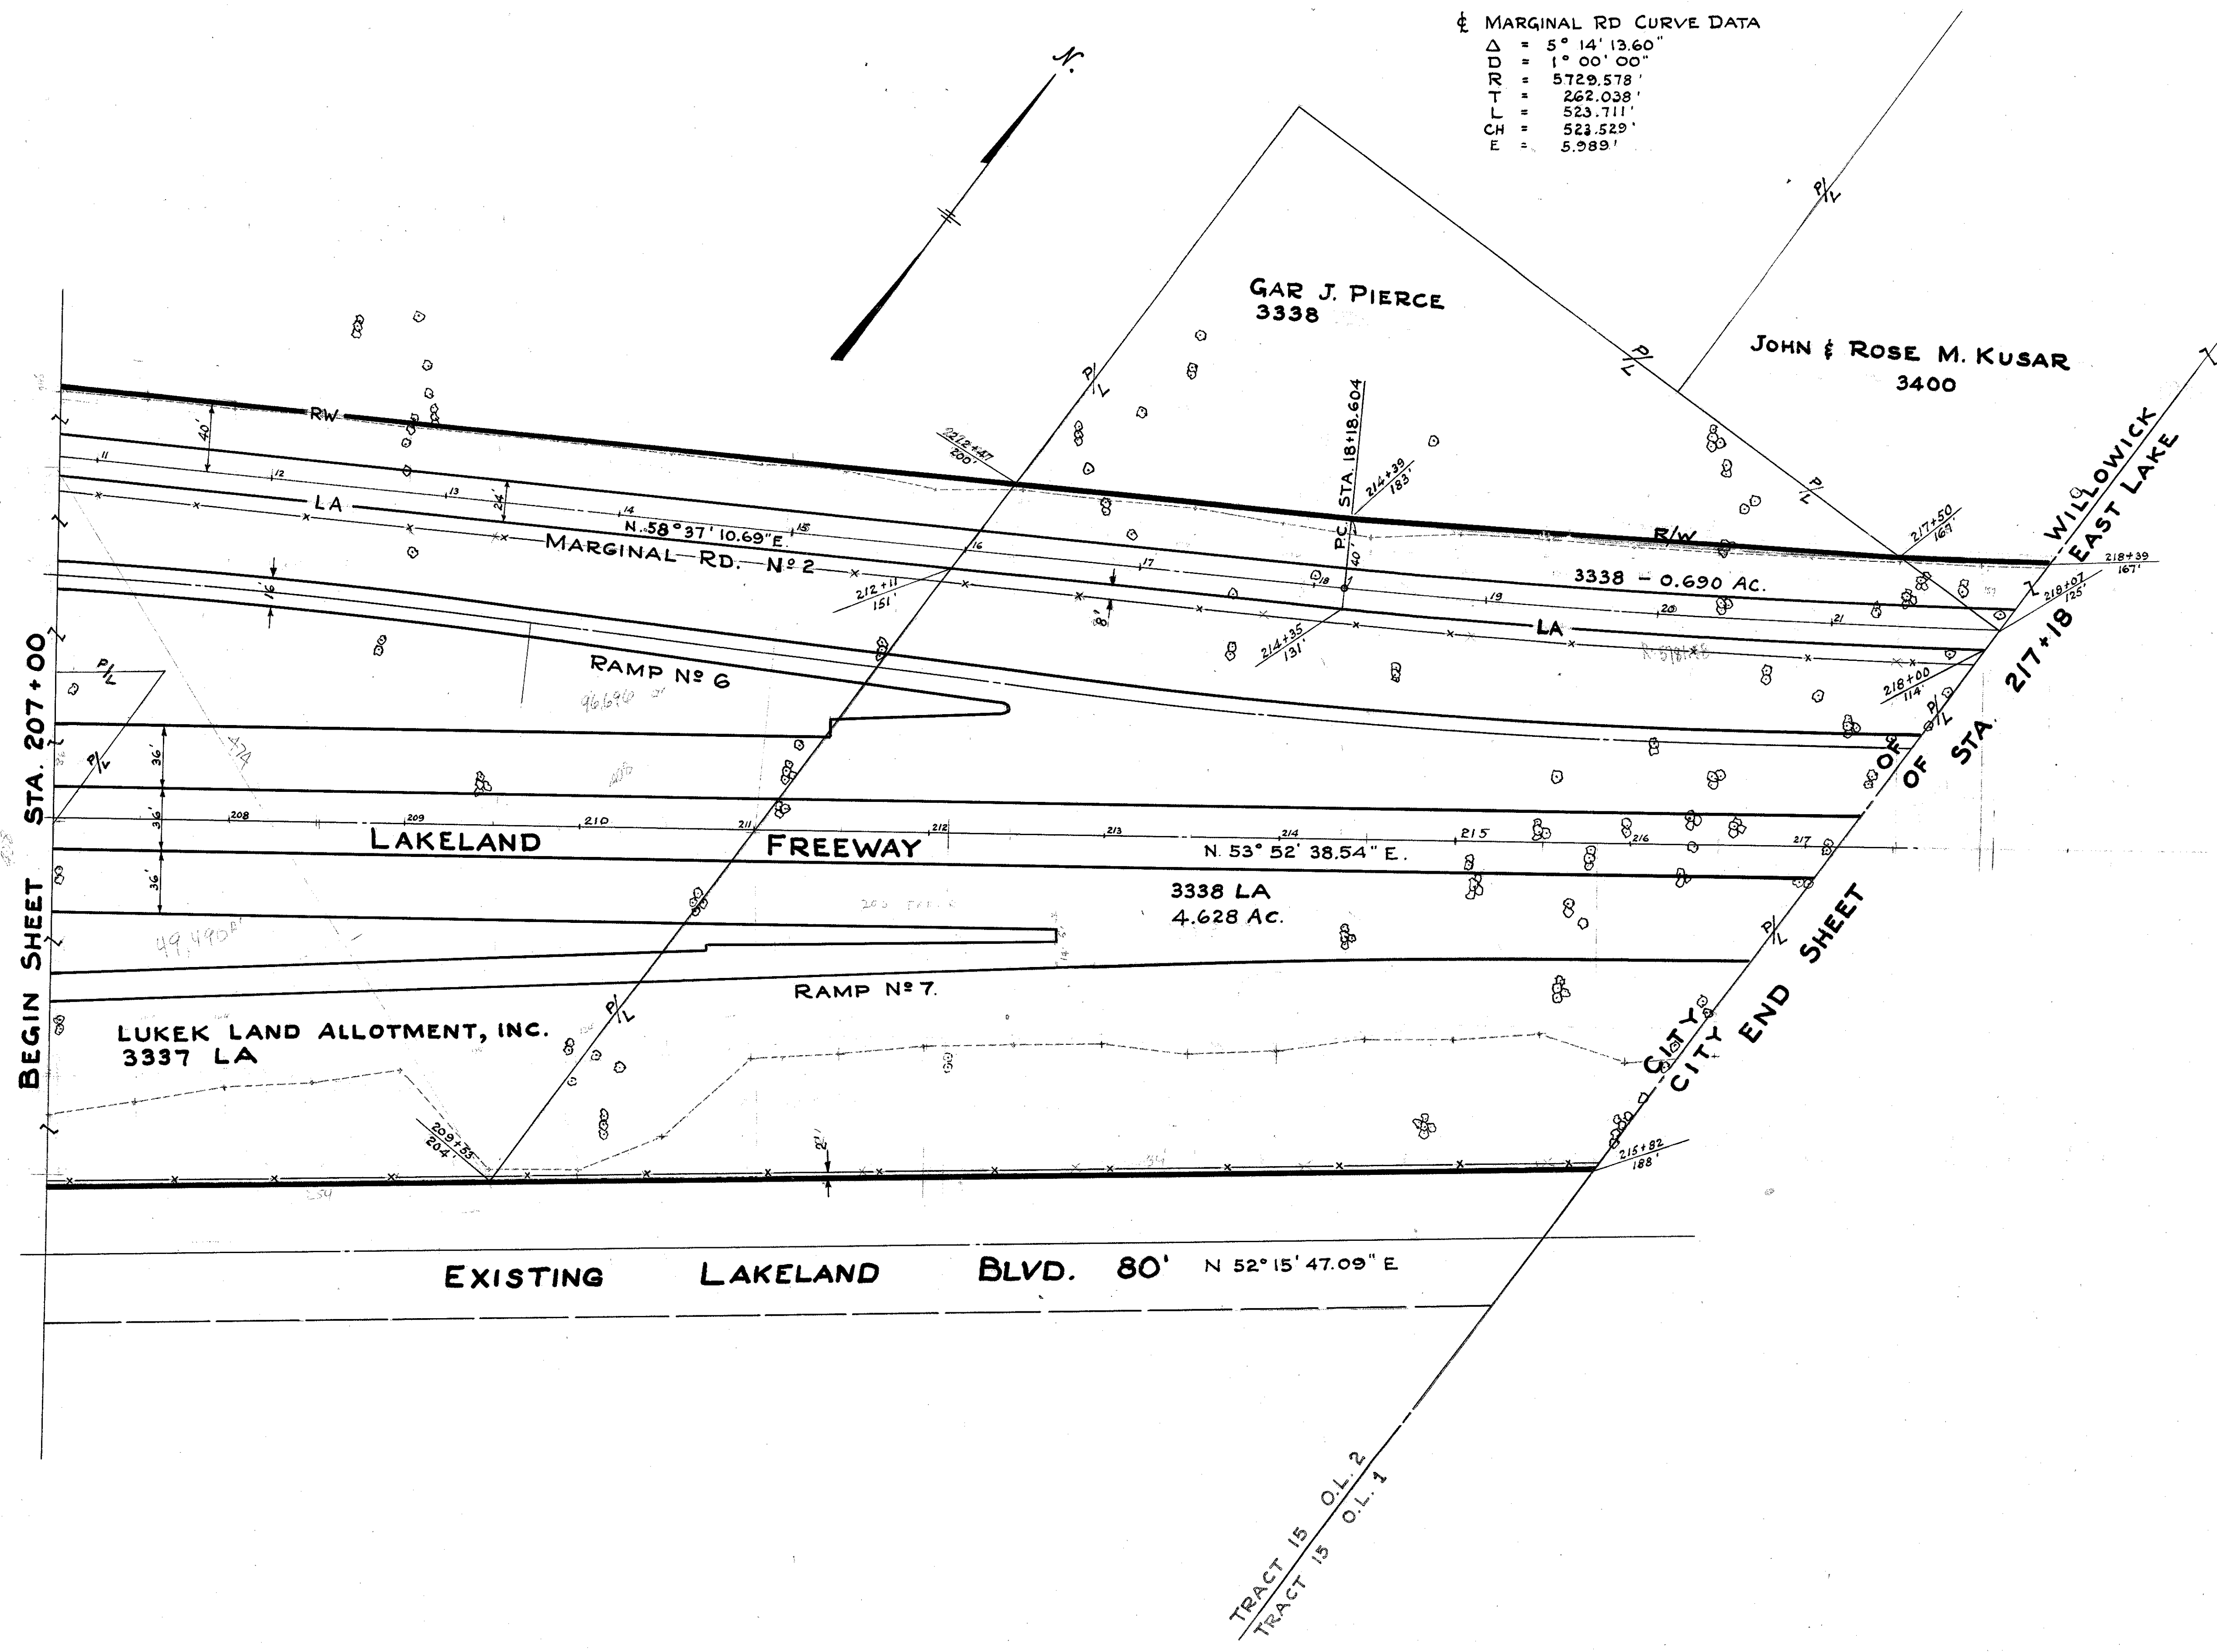

BEGIN SHEET STA. 207+00

CITY END SHEET
OF STA. 217+18

Rev. - 10-23-59

A.M. Rev. & Marginal Rd Curve data 1-18-63

TRACT 15 O.L. 2
TRACT 15 O.L. 1

1987 LIN.FT. 55-18 FENCE TYPE 'C'

Scale: 1" = 50'

RIGHT OF WAY PLAN STA. 207+00 TO STA. 217+18