


FED. RD. DIVISION	STATE	PROJECT	FISCAL YEAR
2	OHIO		

127
394

LAKE COUNTY
LAK-2 - 0.00
LIMITED ACCESS

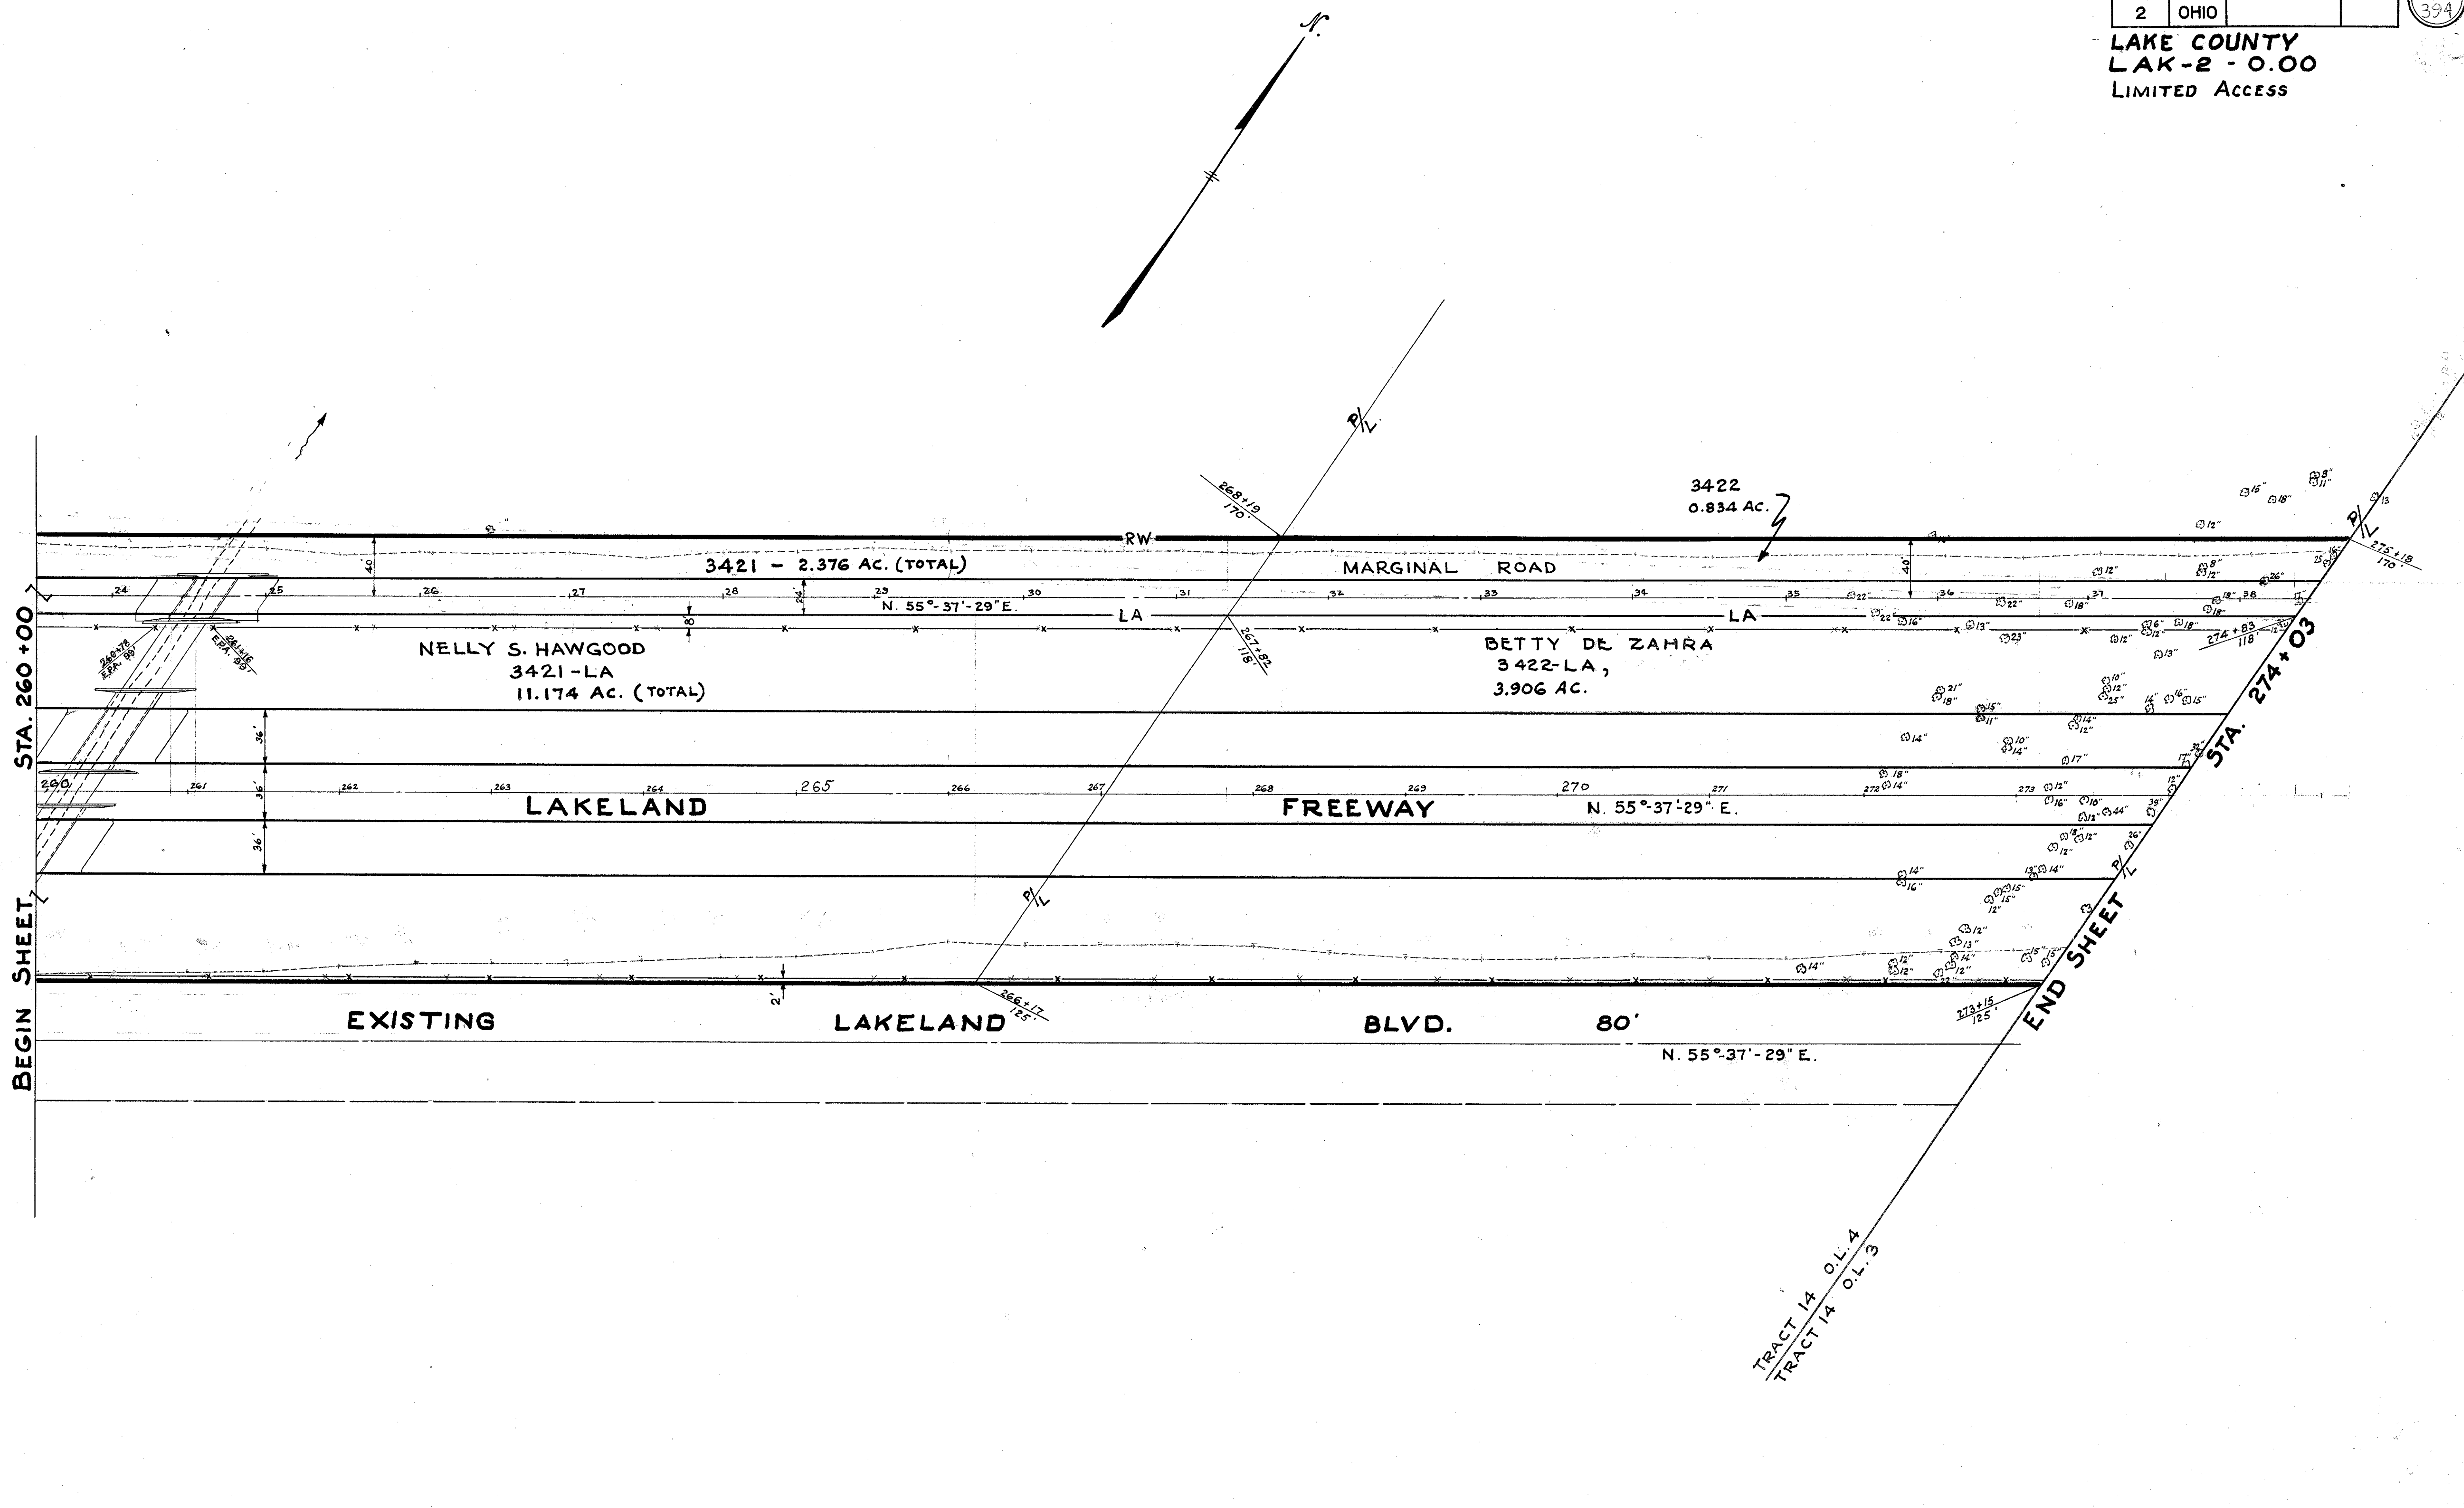

2833 LIN.FT. SS-18 FENCE TYPE 'C' Scale: 1" = 50'