


FED. RD. DIVISION	STATE	PROJECT
2	OHIO	

130
394

LAKE COUNTY
LAK-2-0.00
Limited Access

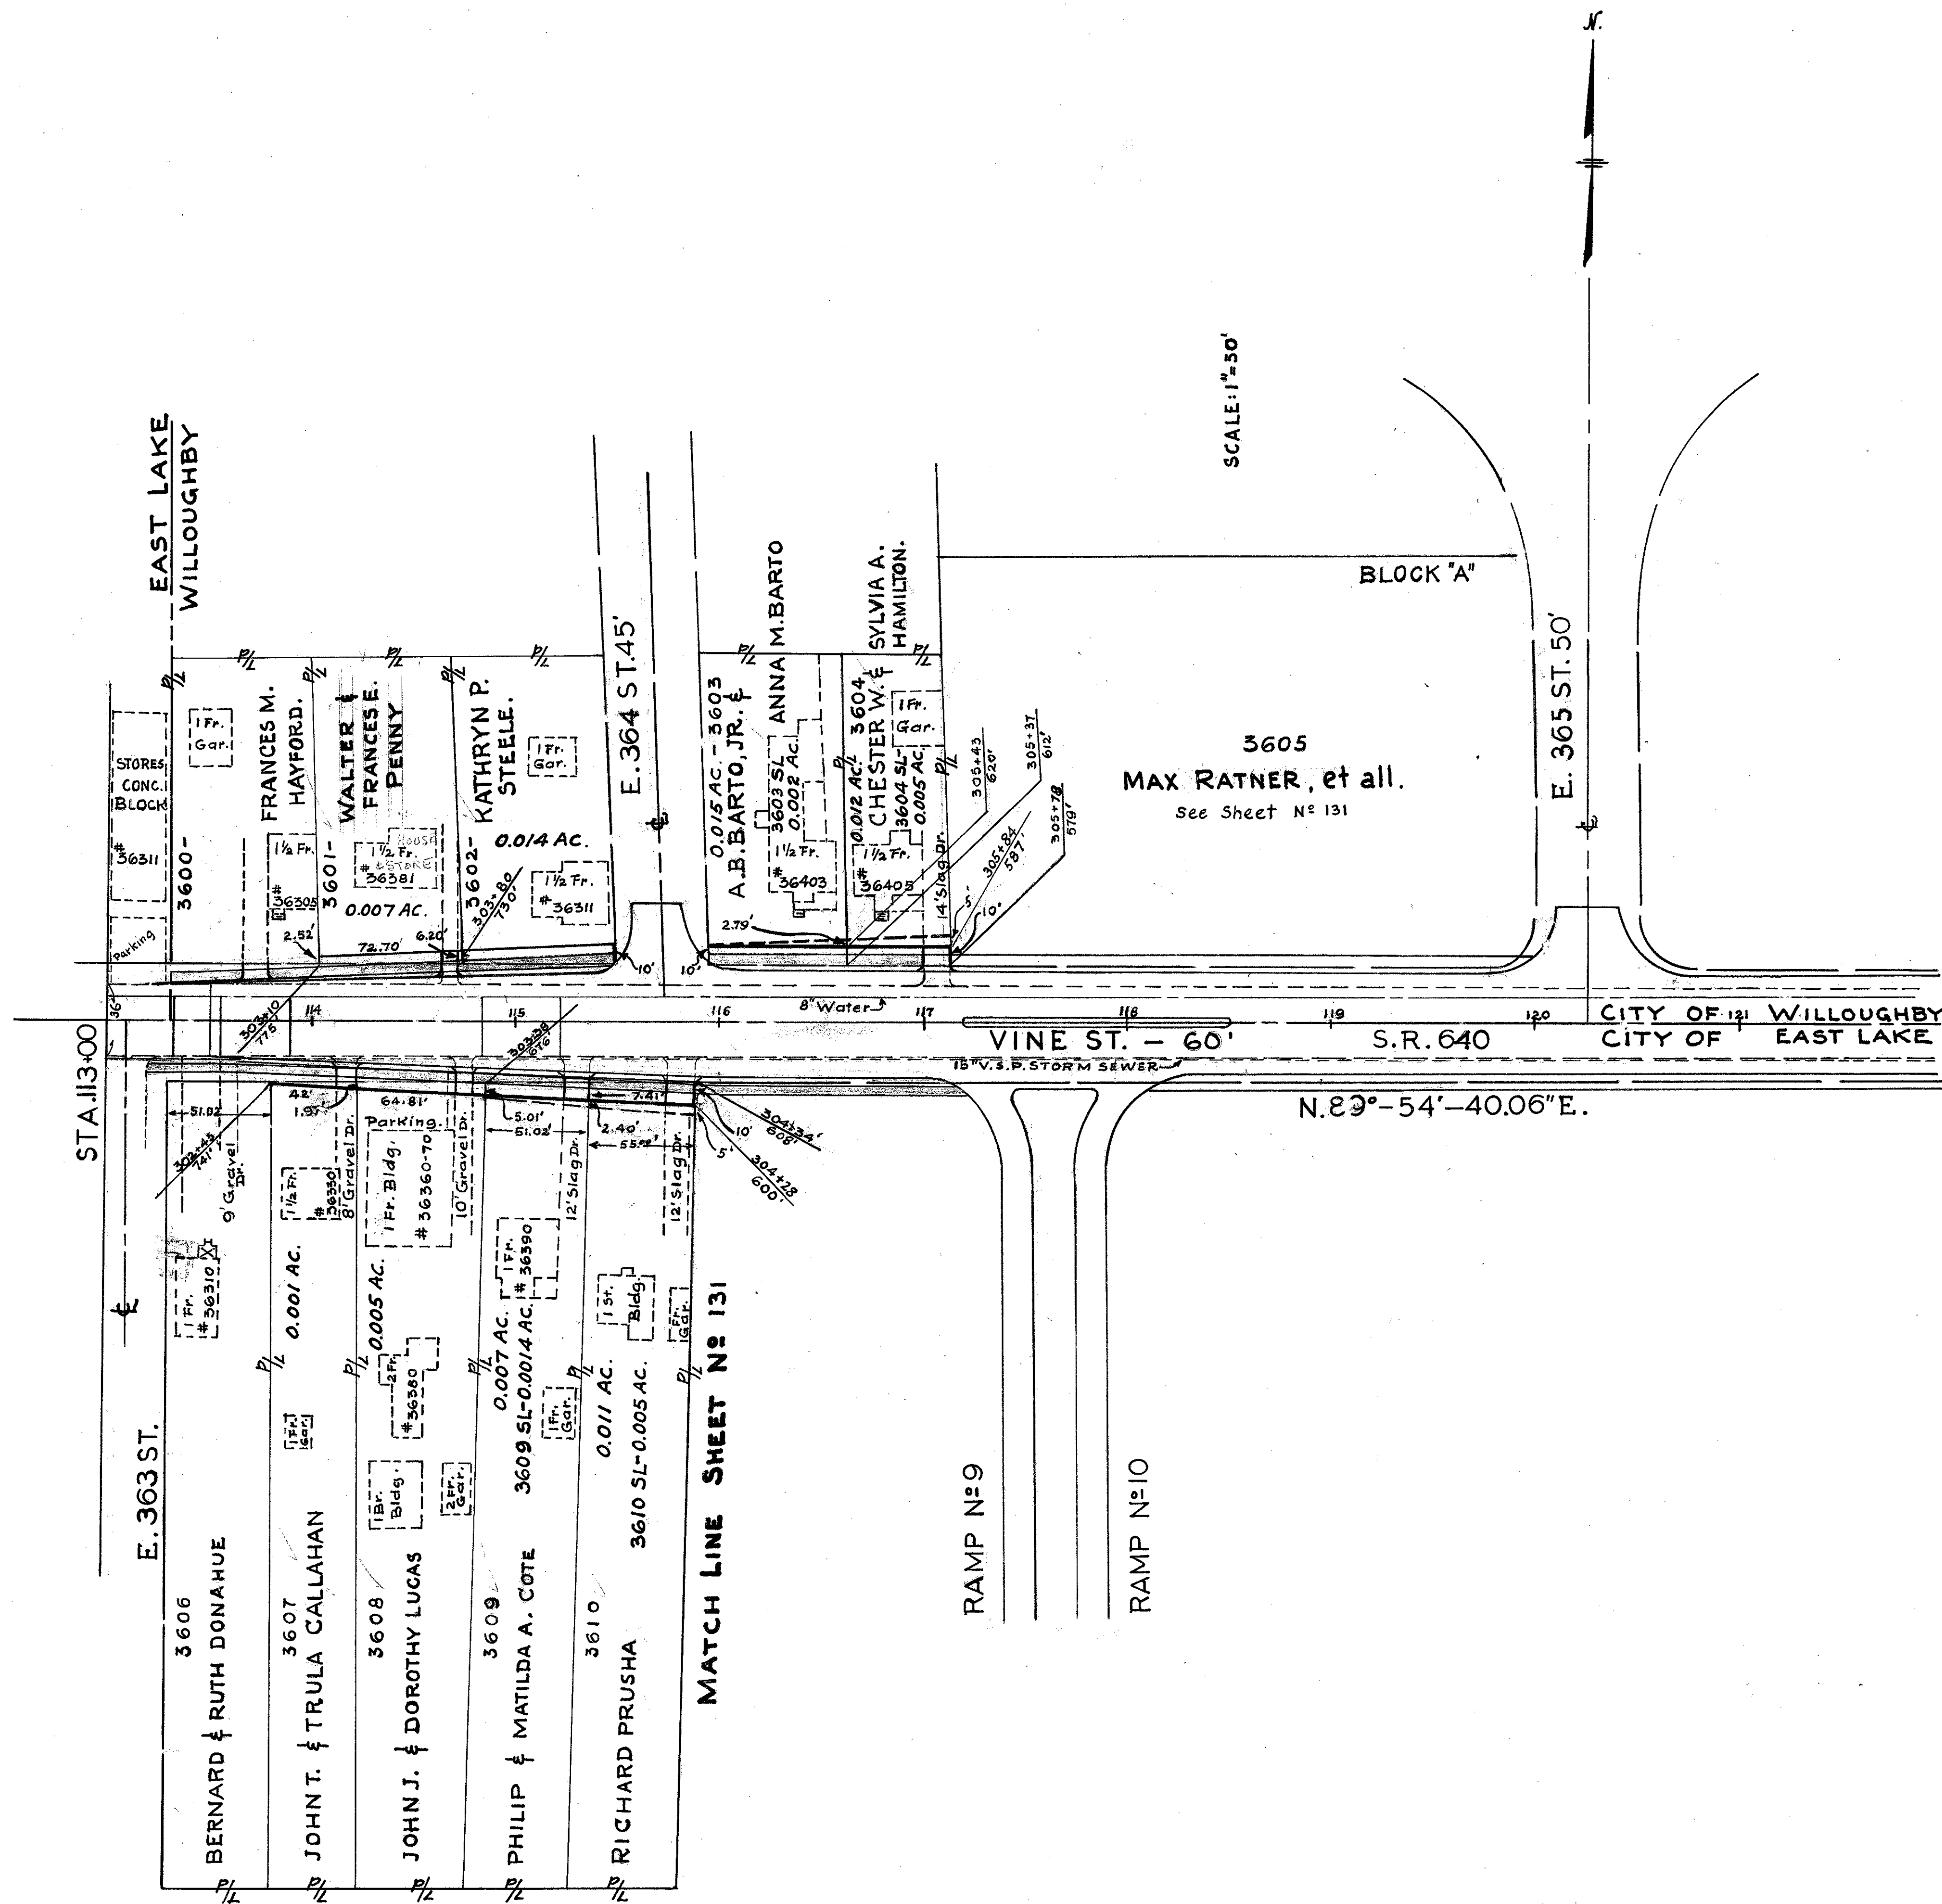

SCALE: 1"=50'

BLOCK "A"

3605
MAX RATNER, et al.
See Sheet N= 131

E. 365 ST. 50'

VINE ST. - 60'

S.R. 640

CITY OF 131 WILLOUGHBY
CITY OF EAST LAKE

N. 89°-54'-40.06"E.

MATCH LINE SHEET N= 131

RAMP N=9

RAMP N=10

Scale: 1" = 50'