


FED. RD. DIVISION	STATE	PROJECT	FISCAL YEAR
2	OHIO		

132
394

LAKE COUNTY
LAK-2- 0.00
LIMITED ACCESS

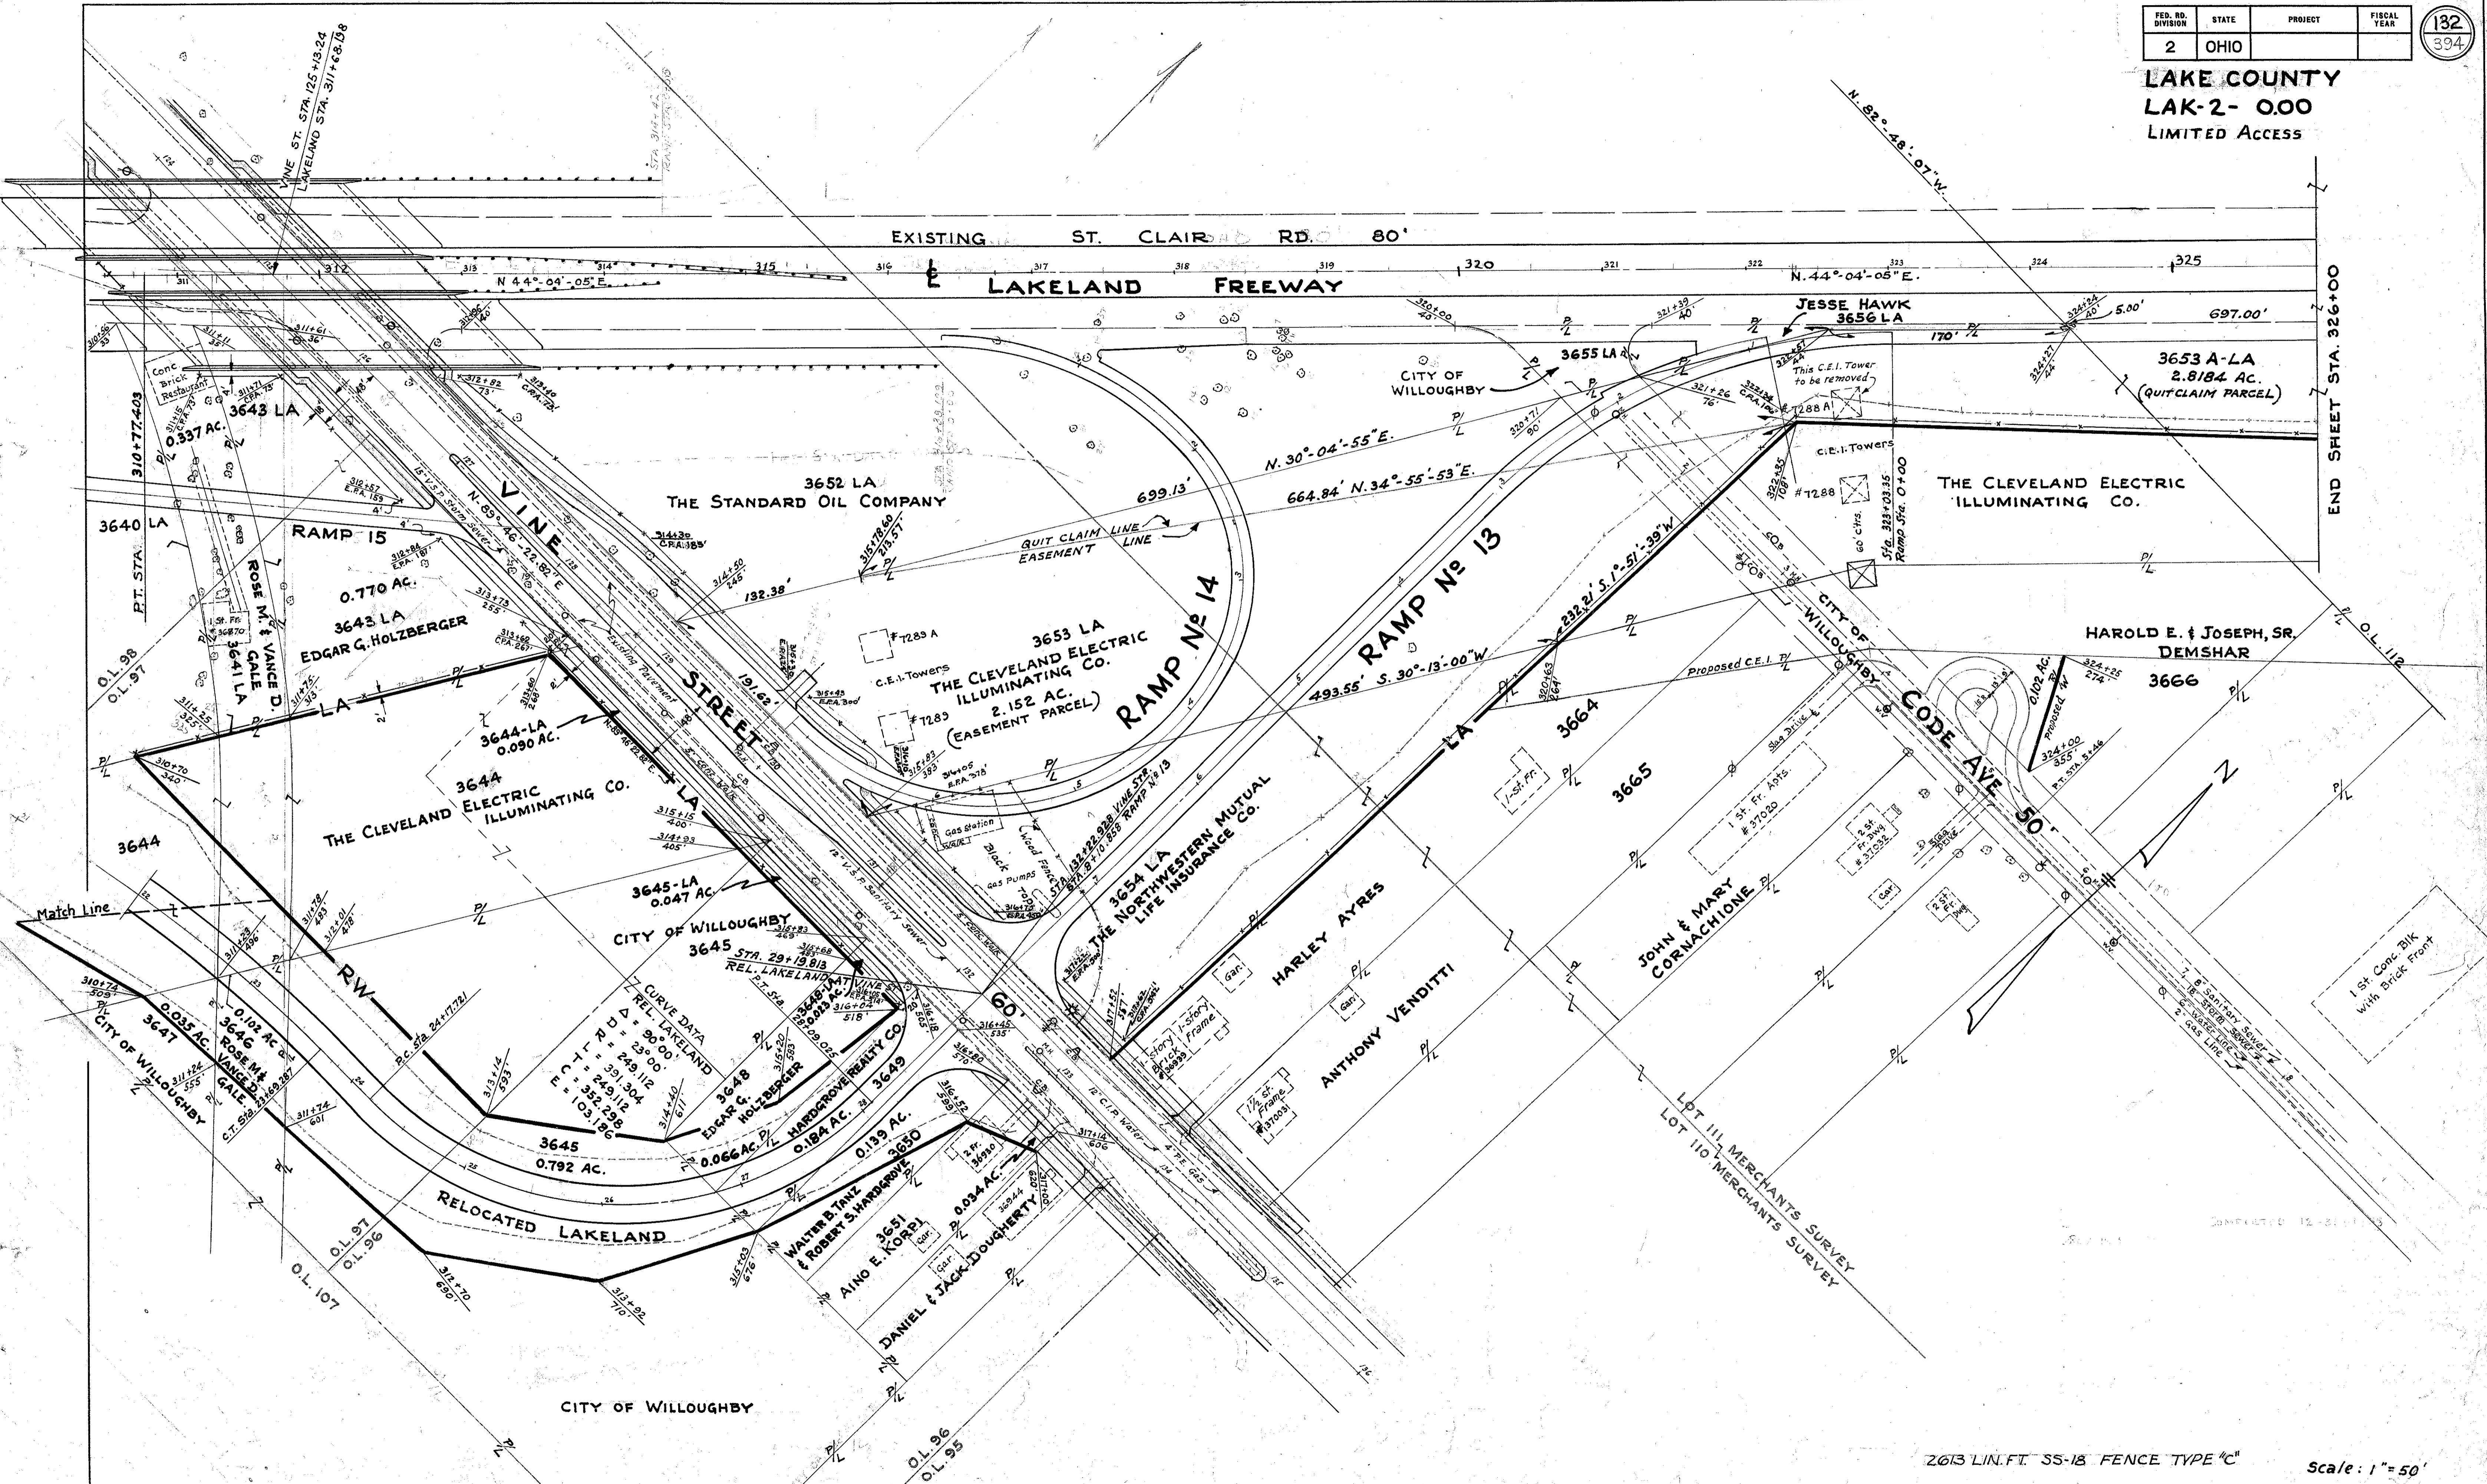

2613 LIN. FT. SS-18 FENCE TYPE "C" Scale: 1" = 50'

RIGHT OF WAY PLAN STA 311+68.198 TO STA. 326+00