


| FED. RD. DIVISION | STATE | PROJECT | FISCAL YEAR |
|-------------------|-------|---------|-------------|
| 2                 | OHIO  |         |             |


133  
394

LAKE COUNTY  
LAK-2- 0.00  
LIMITED ACCESS

**DITCH CROSSING FENCE DETAIL**  
LENGTH AS PER STD. CONST. DRW (F-1 (TYPE 2))

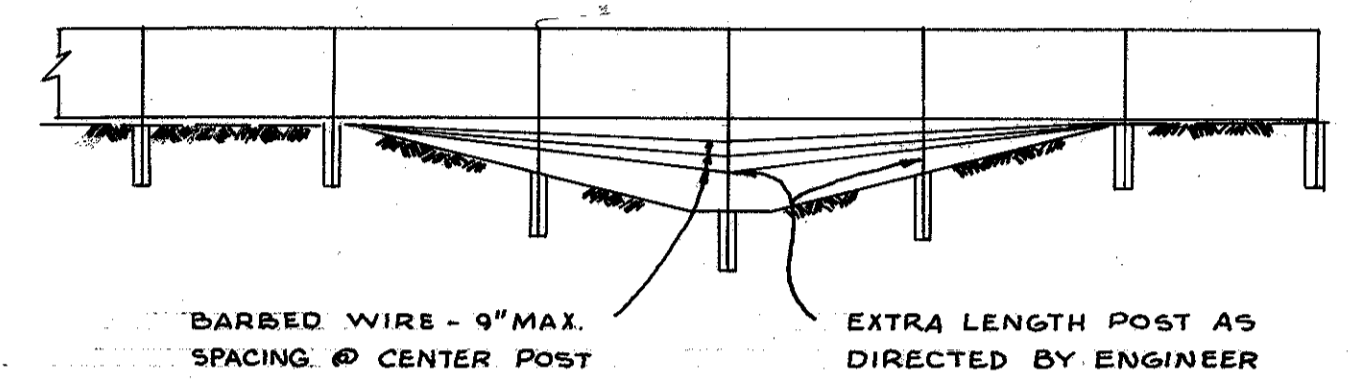

Rev. 1-27-'60

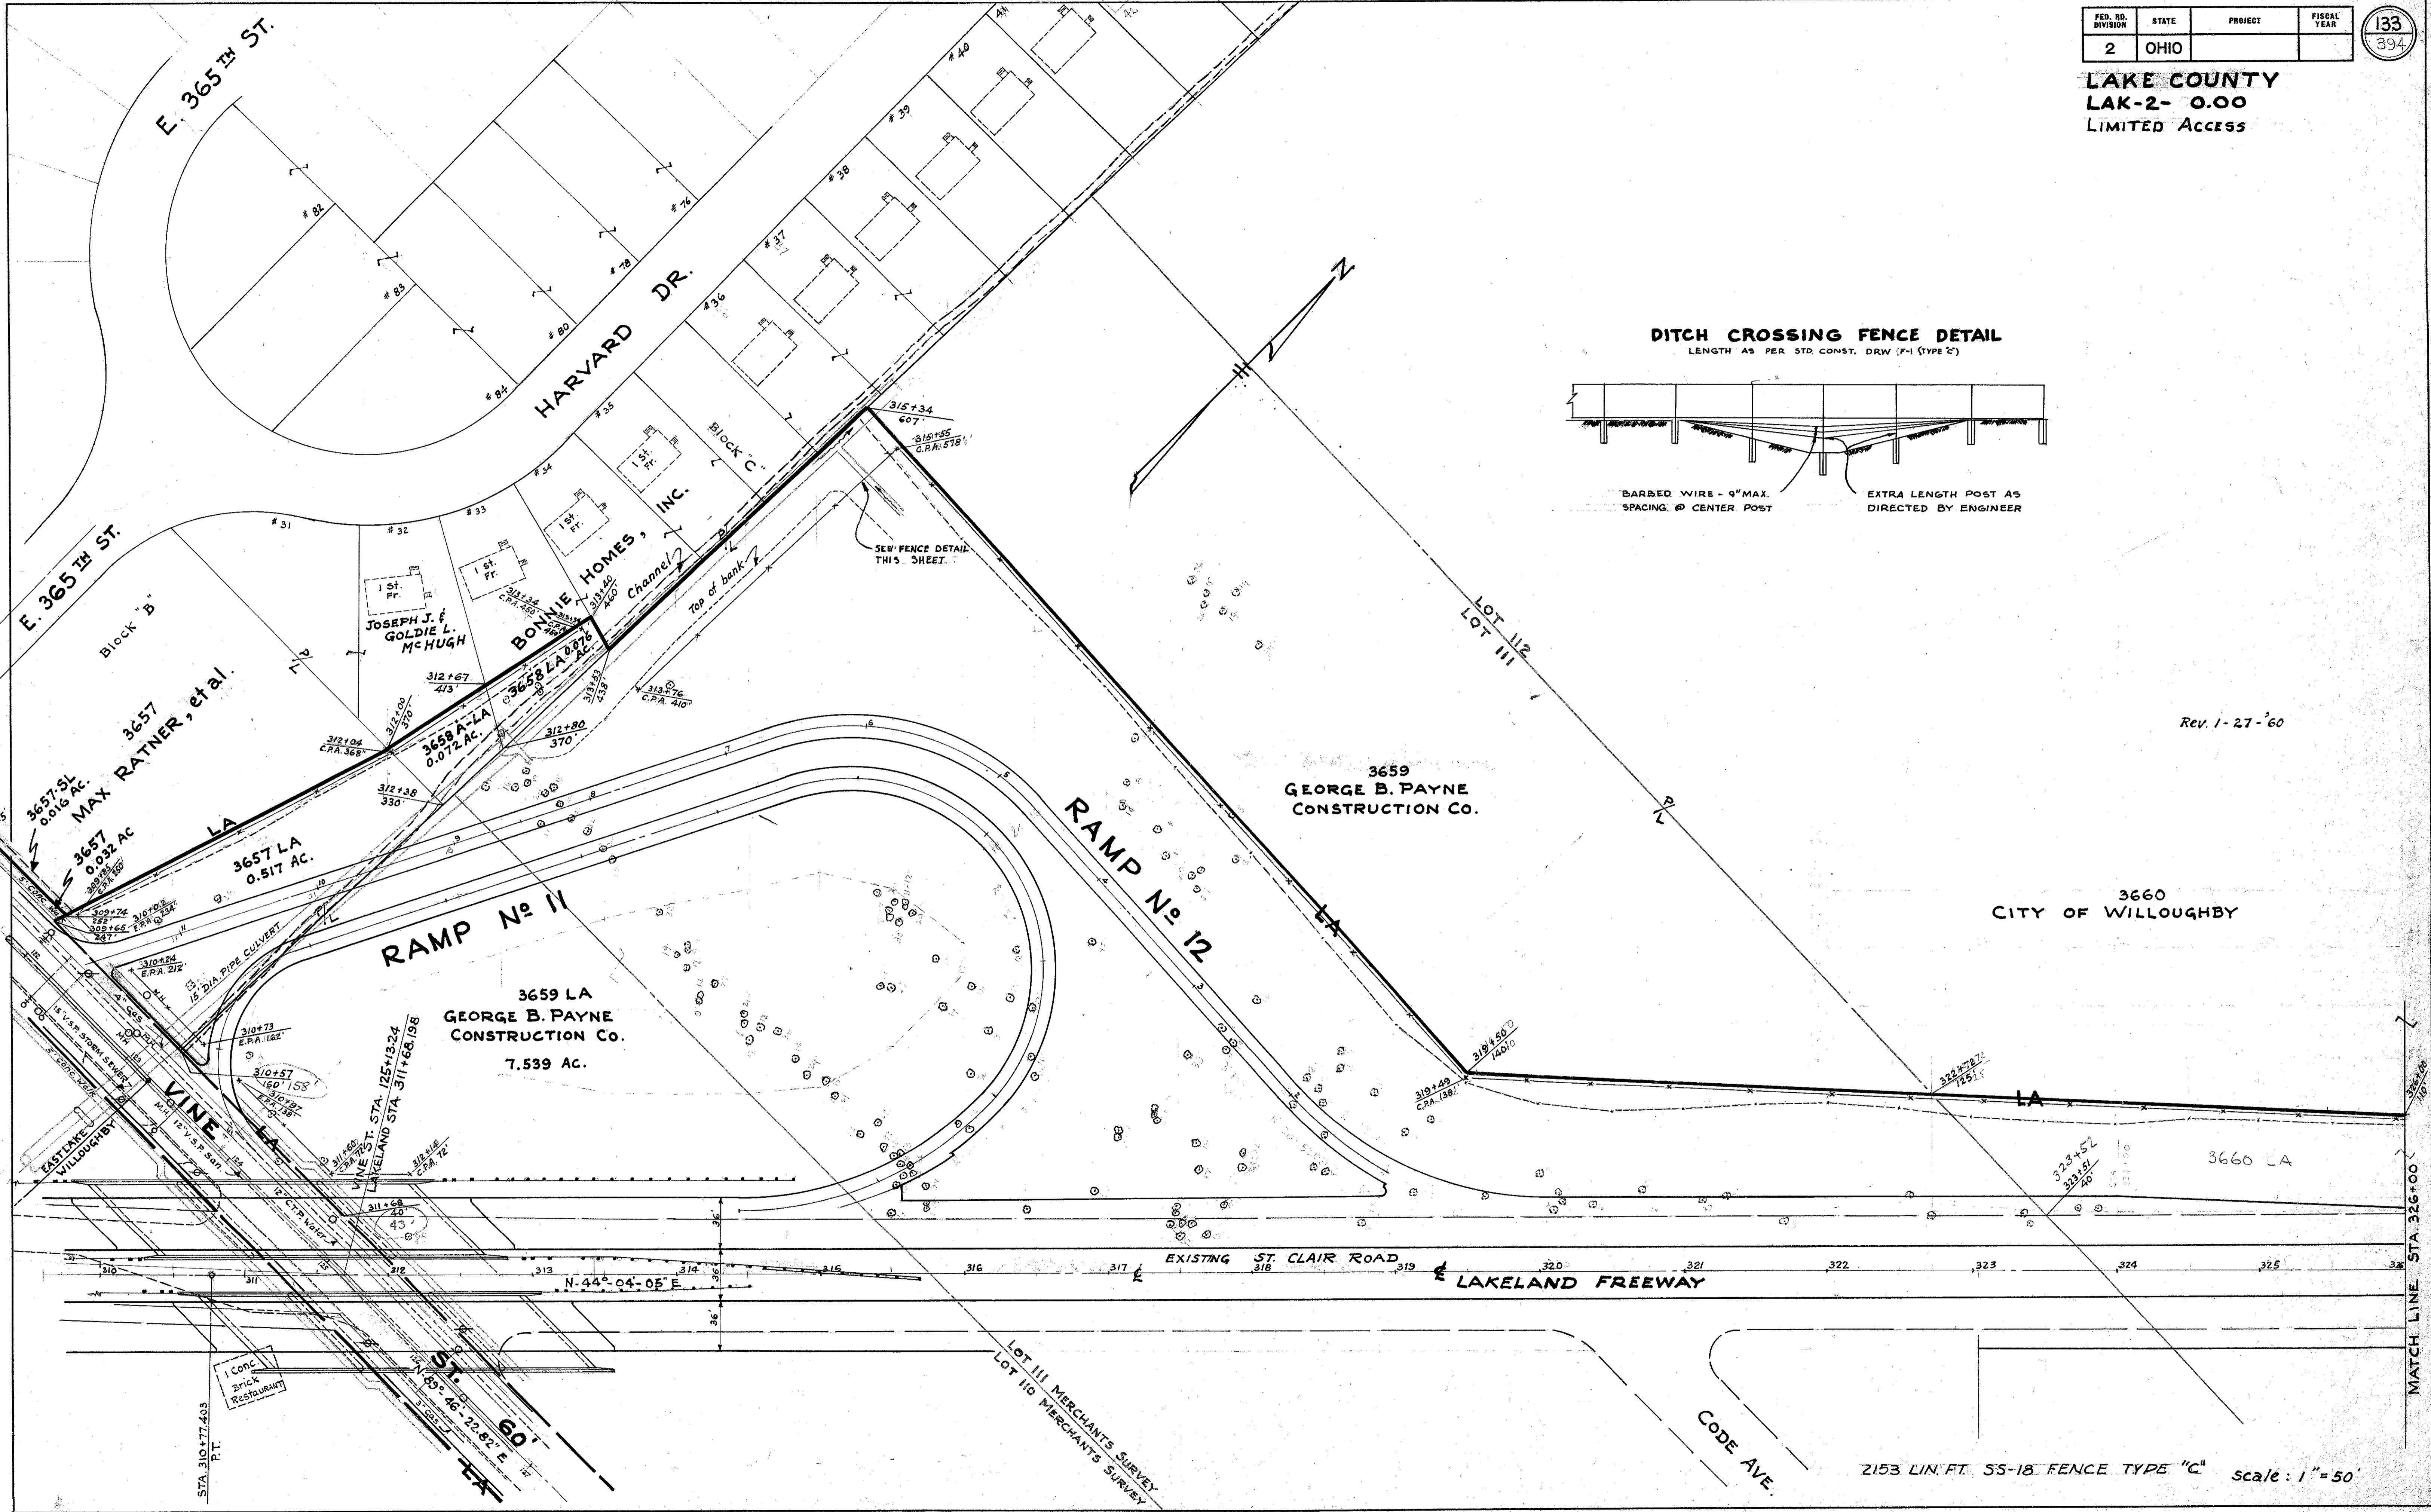

2153 LIN. FT. SS-18 FENCE TYPE "C" scale: 1" = 50'

**RIGHT OF WAY PLAN STA 310+00 TO STA. 326+00**