


LOCATION PLAN

FED. RD. DIVISION	STATE	PROJECT	2 18
2	OHIO		

LAKE COUNTY
LAK.-2-0.01

FOR CONDUIT DETAILS
SEE SHEET No. 16

SCALE: 1" = 200'

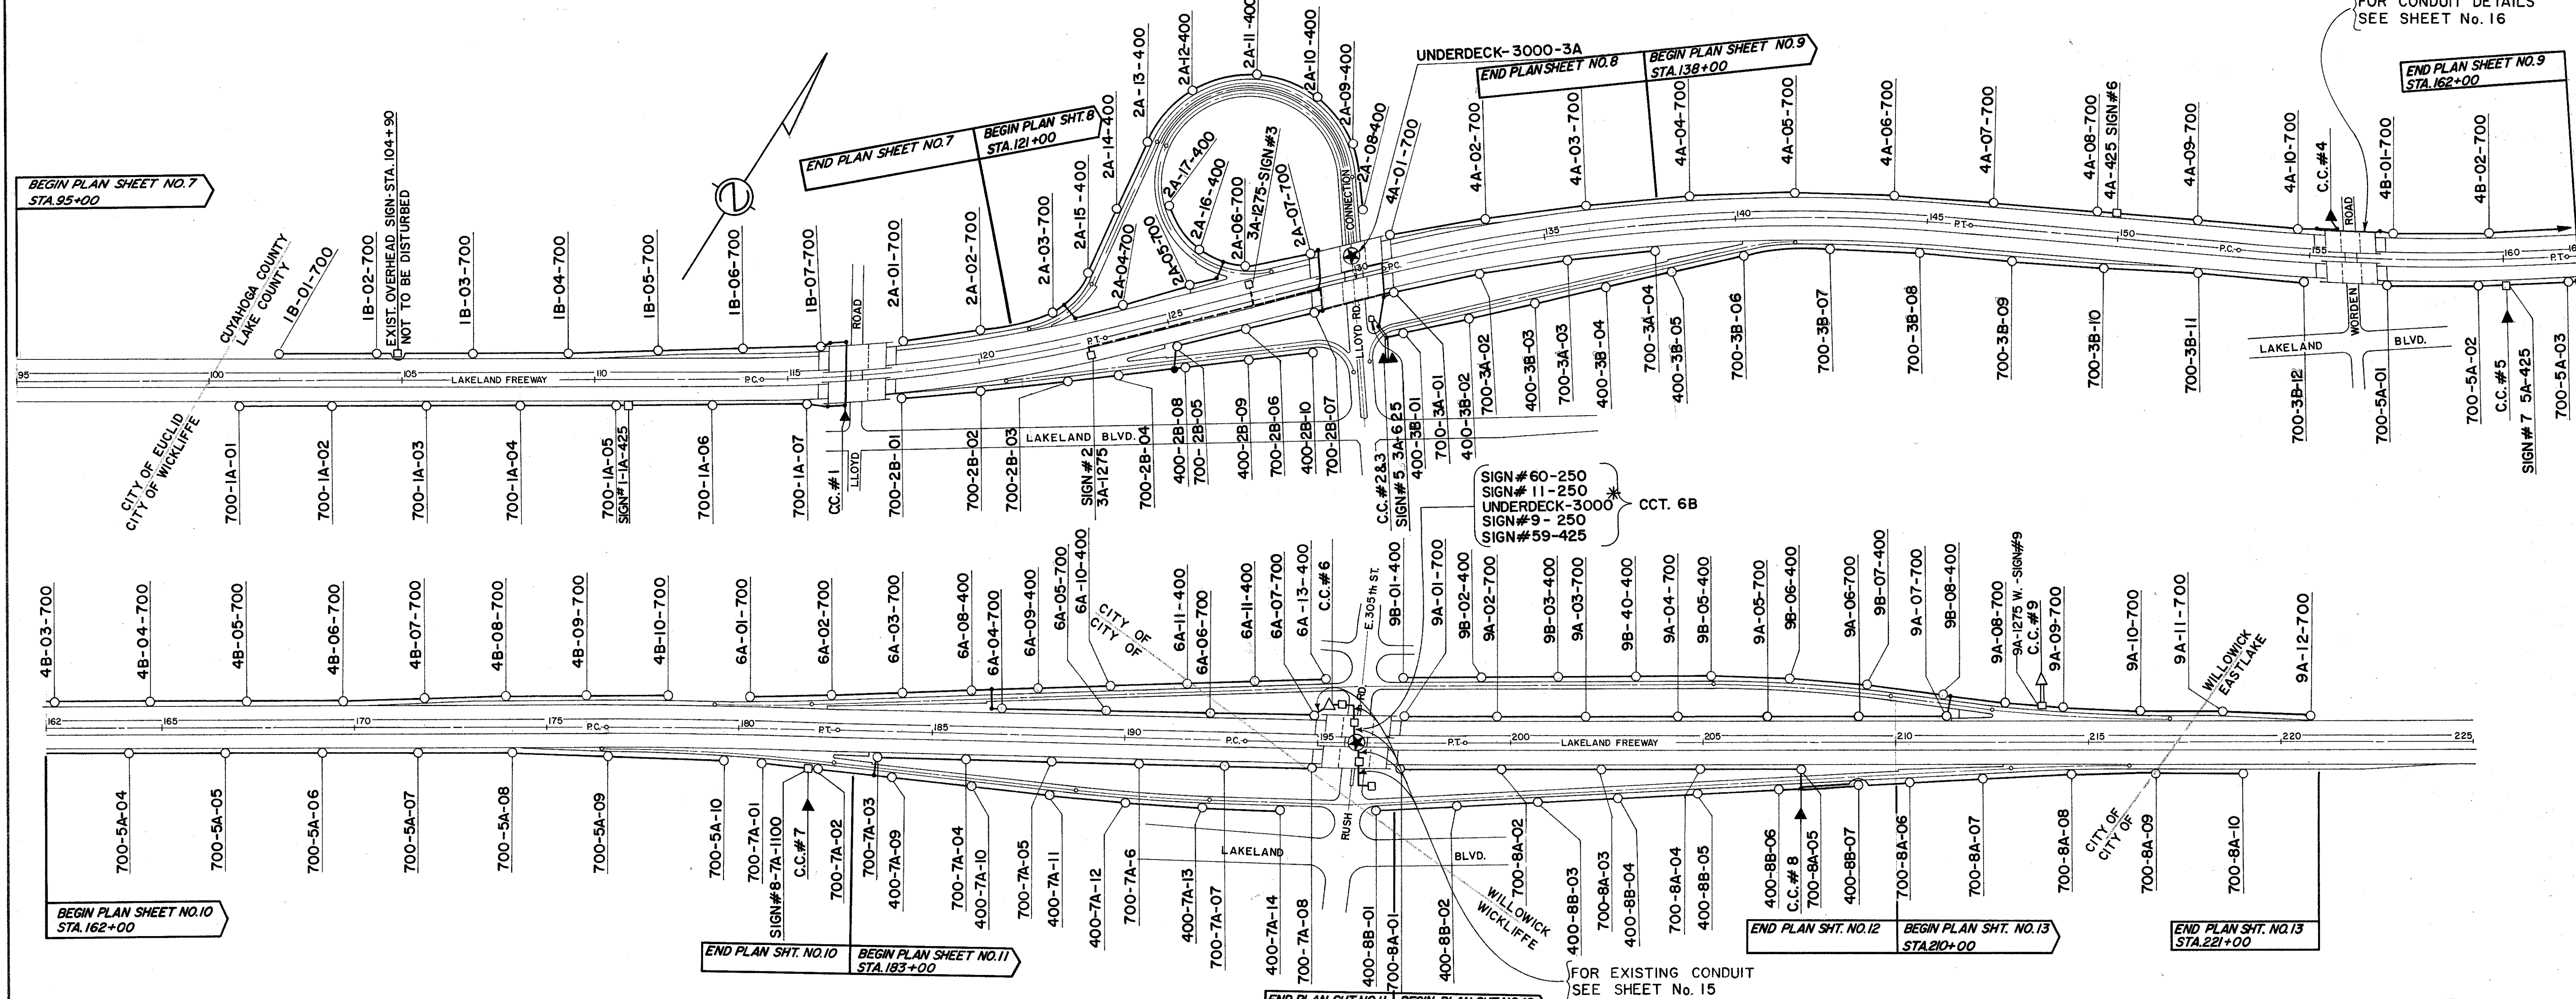

LIGHTING DESIGN DATA
 INITIAL INTENSITY 1.0 TO 1.2 FC.
 UNIFORMITY RATIO 6/1 MAX.
 SYSTEM VOLTAGE 480 60 HZ
 FREEWAY LIGHTS 700 W. @ 40 FT. M.H. (NOM.)
 RAMP LIGHTS 400 W. @ 32.5 FT. M.H. (NOM.)

LEGEND FOR THIS PLAN
 ○ LIGHTING UNITS - POLE MOUNTED (CIRCUIT No & WATTAGE GIVEN)
 □ ILLUMINATED SIGNS (CIRCUIT No & WATTAGE GIVEN) EXISTING
 ▲ CONTROL CENTERS
 --- EXISTING SIGNING CIRCUIT
 ⊙ 12 UNDERDECK LIGHTING UNITS = 3000 W.
 * (RUSH RD. HAS 8 ADDITIONAL UNDERDECK SIDEWALK UNITS EQUALING 2000W)