


TYPICAL SECTION

SCALE: 1/8"=1'-0"

FED. RD. DIVISION	STATE	PROJECT	
2	OHIO		

3
18

LAKE COUNTY
LAK-2-0.01

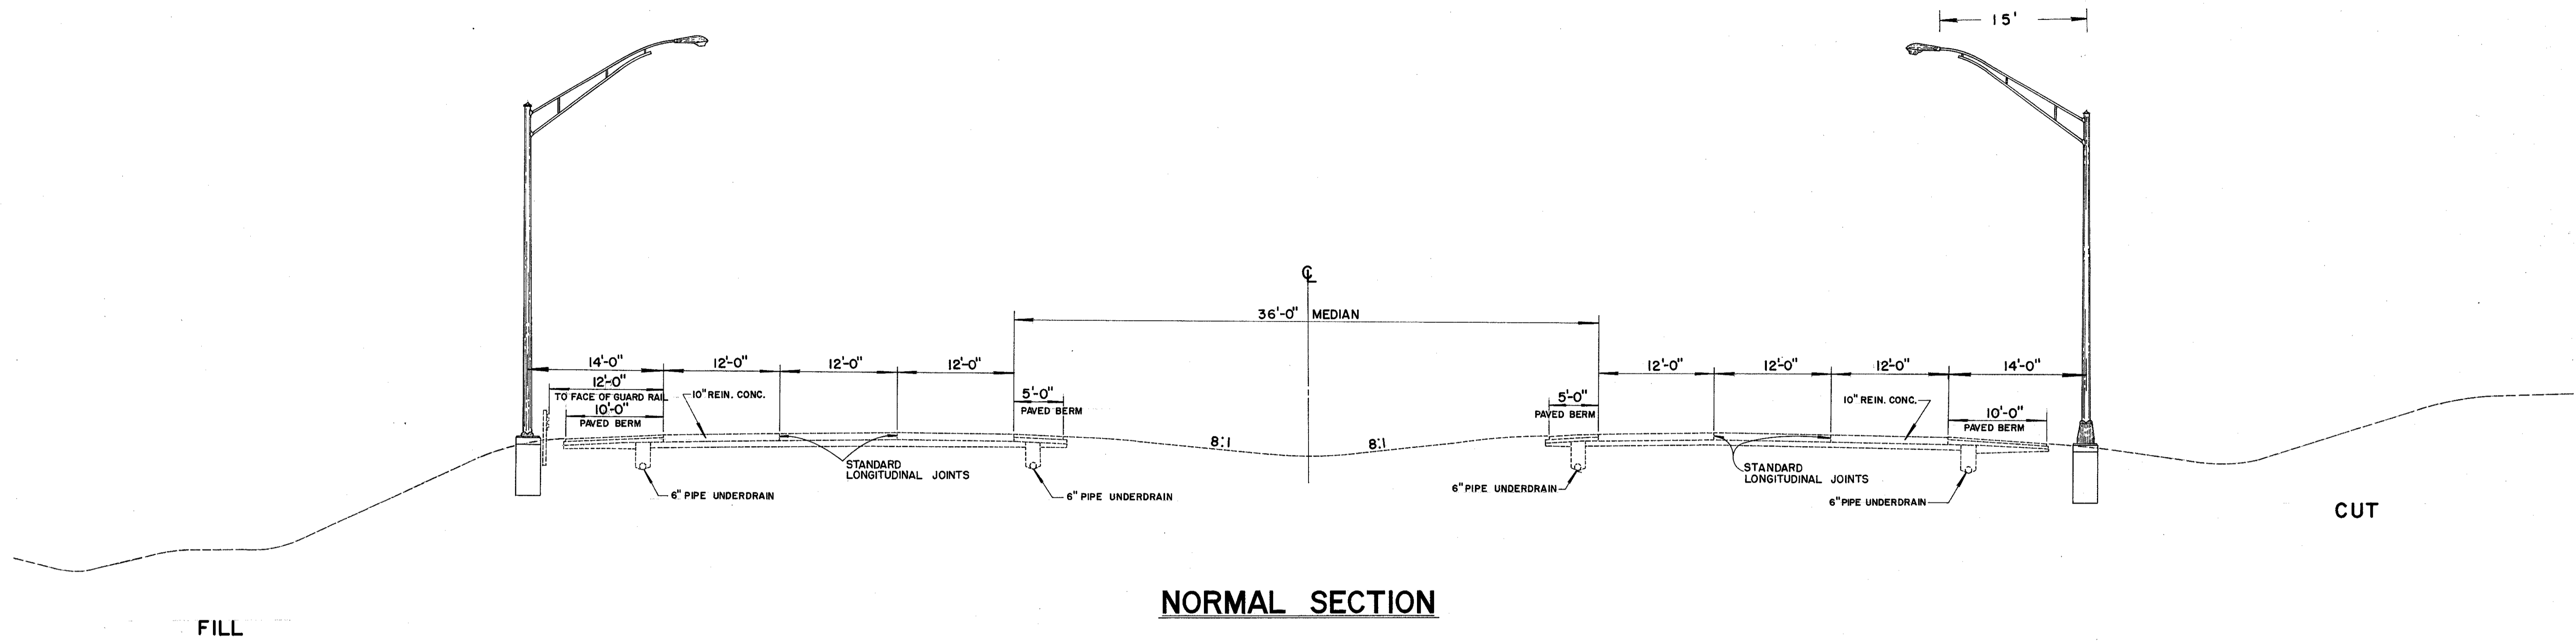

NORMAL SECTION