


LAK-2-002

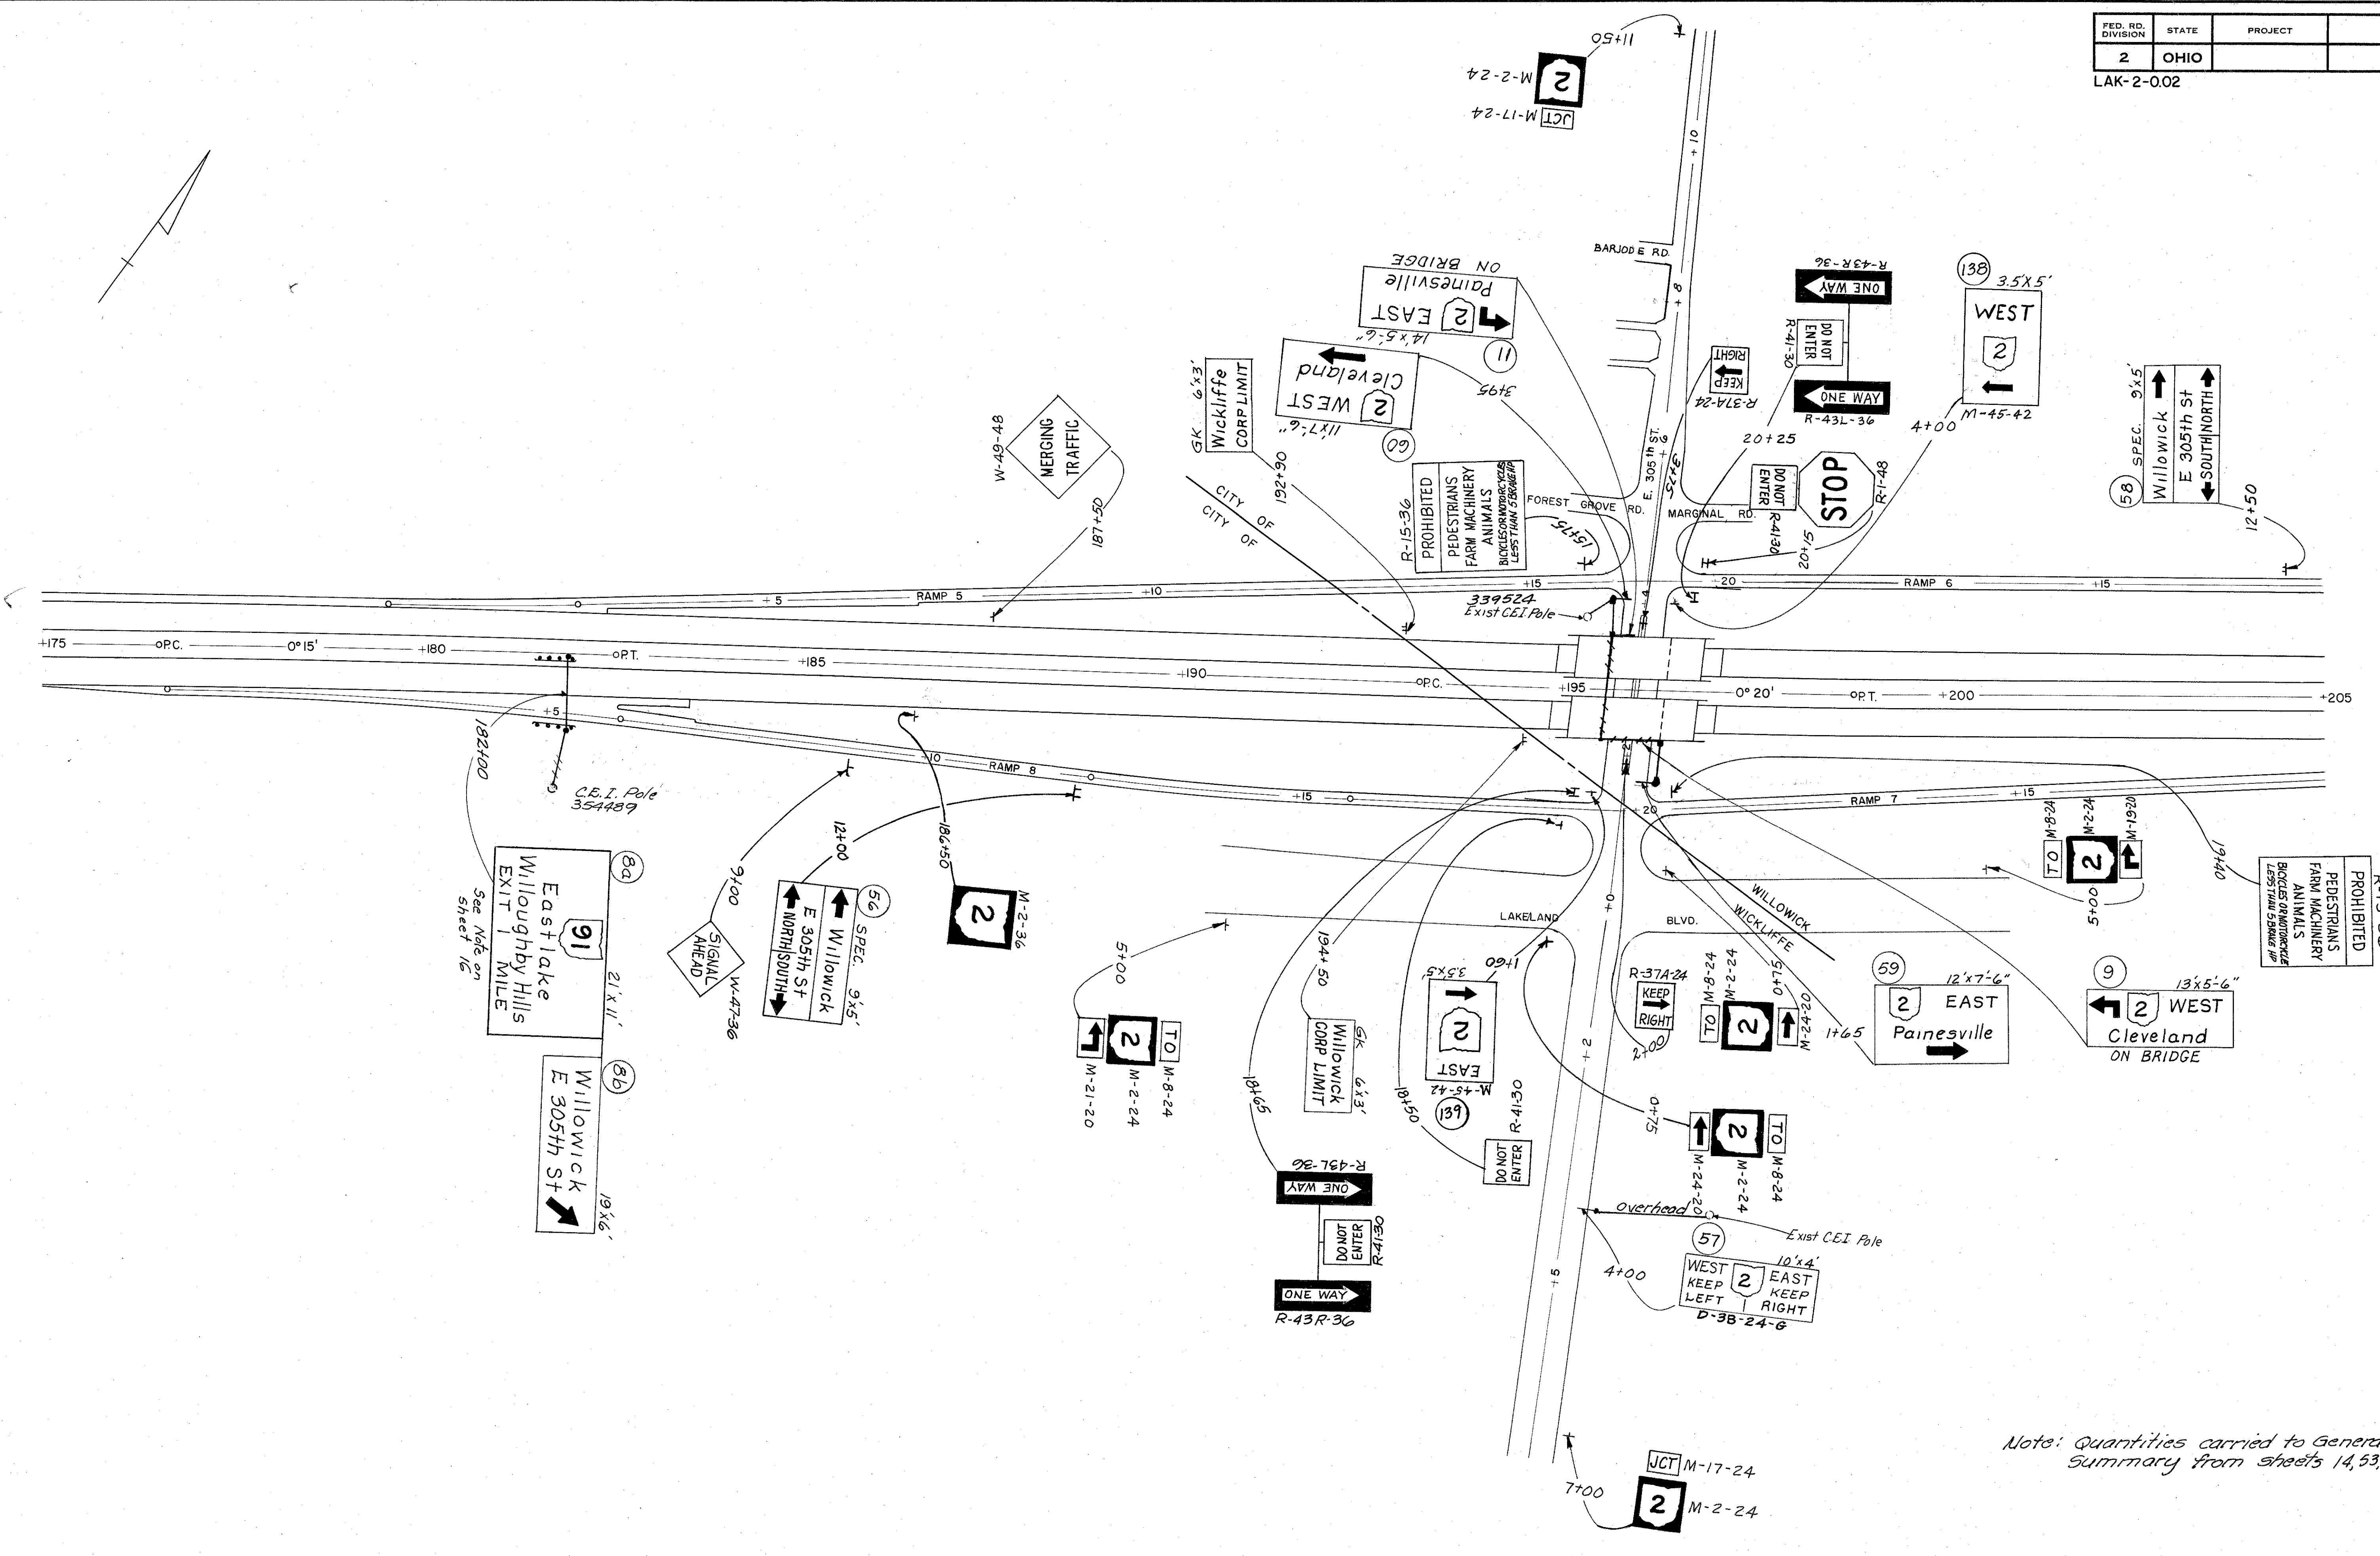

84  
Eastlake  
Willoughby Hills  
EXIT 1 MILE

85  
Willowick  
E 305th St

See Note on  
Sheet 16

Note: Quantities carried to General Summary from sheets 14, 53, 54