


FED. RD. DIVISION	STATE	PROJECT	
2	OHIO		

21
141

LAK-2-002

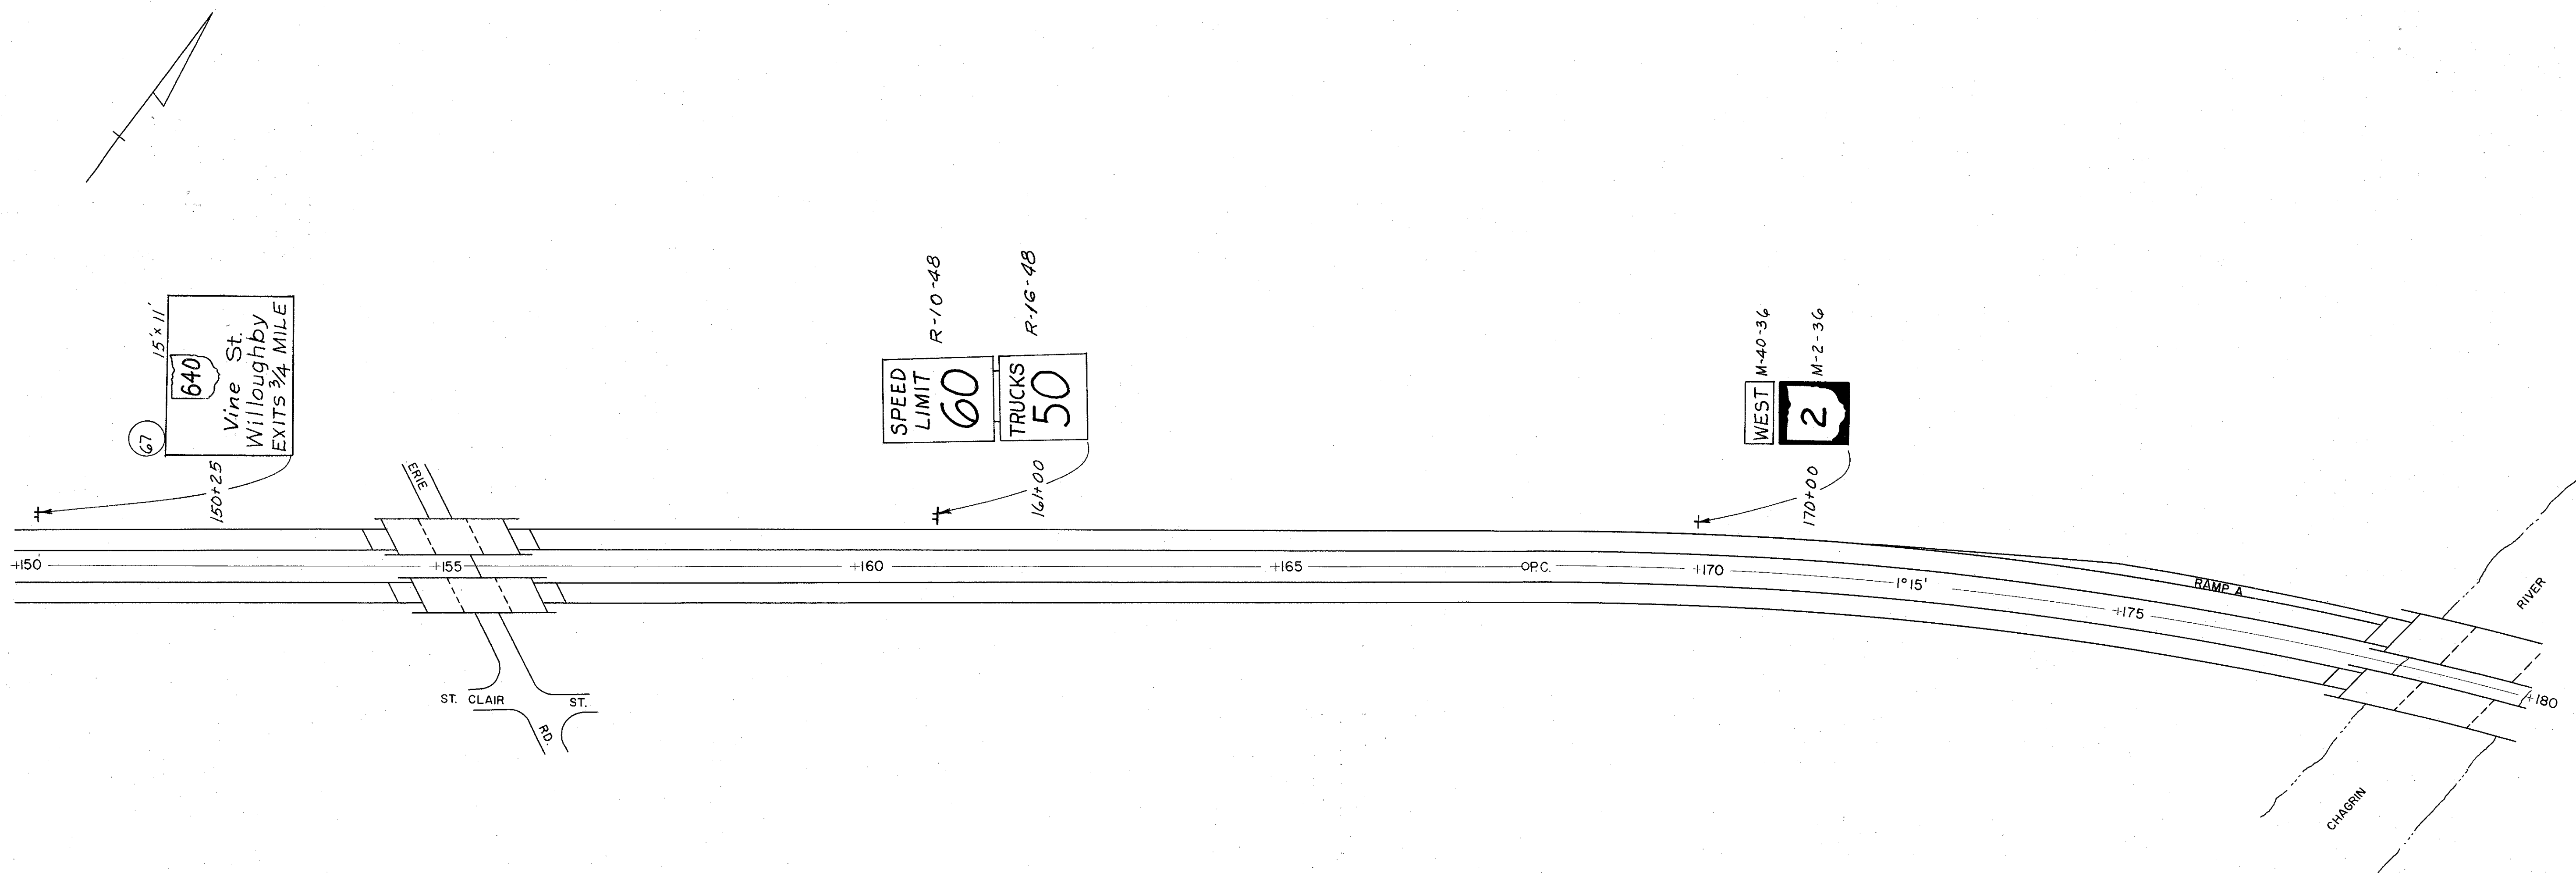

Note: Quantities carried to General Summary from sheet 23.

150 + 00 — 180 + 00