


1-9

| | | | |
|-------------------|-------|---------|--|
| FED. RD. DIVISION | STATE | PROJECT | |
| 2 | OHIO | | |

31
141

LAK-2-0.02

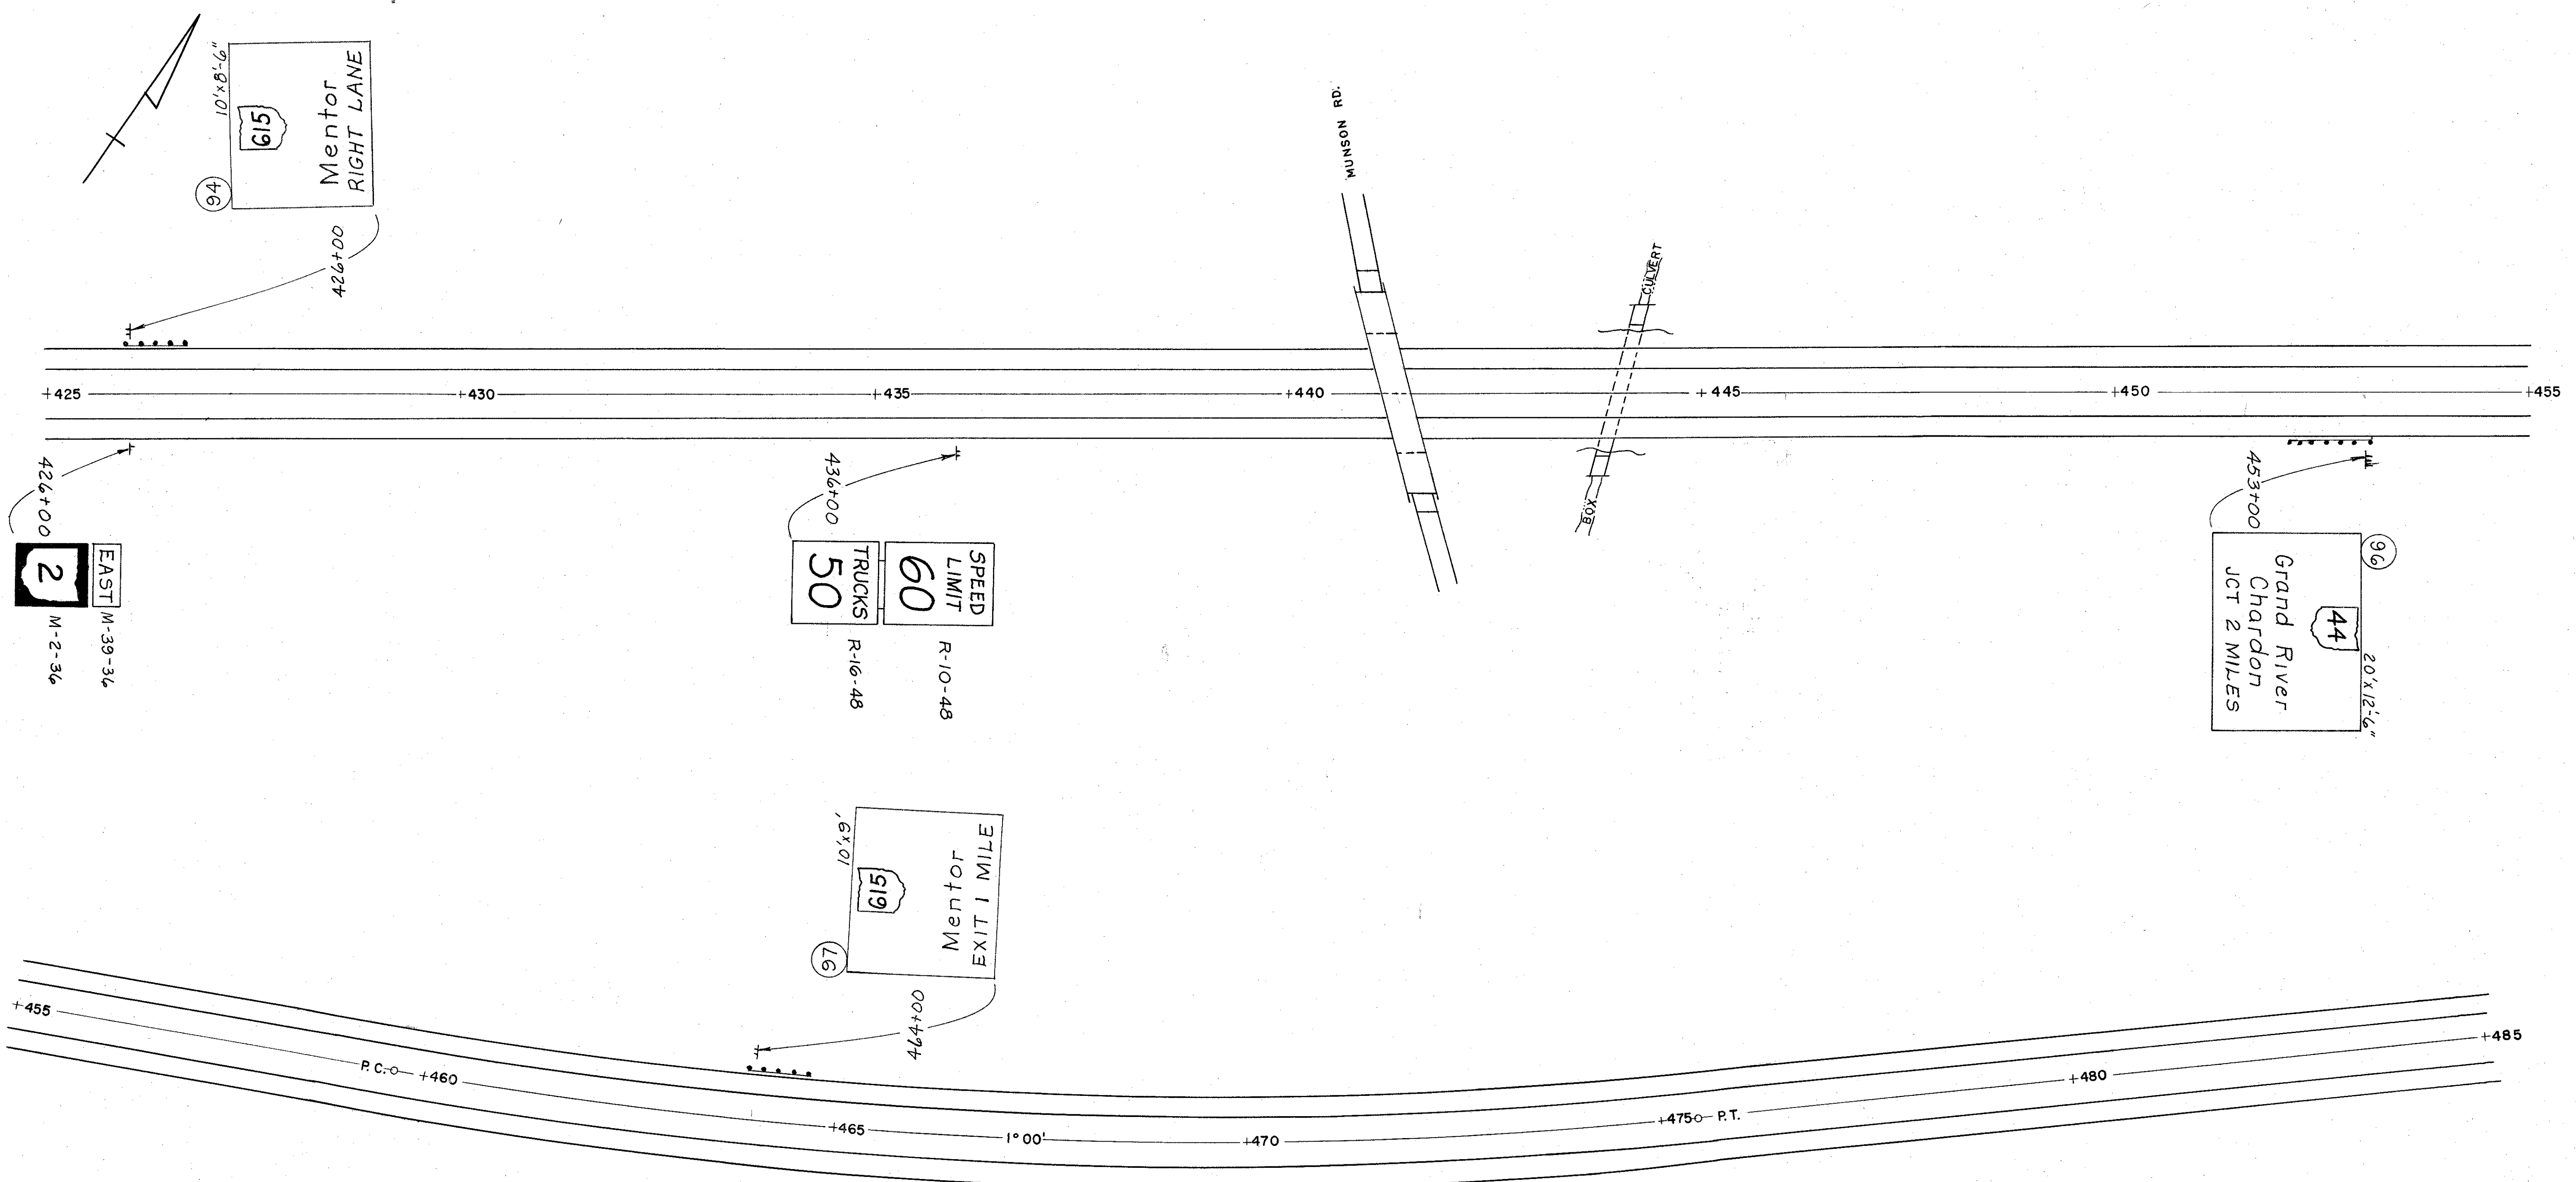

Note: Quantities carried to General Summary from Sheet 32

425+00 — 485+00