


FED. RD. DIVISION	STATE	PROJECT	
2	OHIO		

33  
141

LAK-2-002

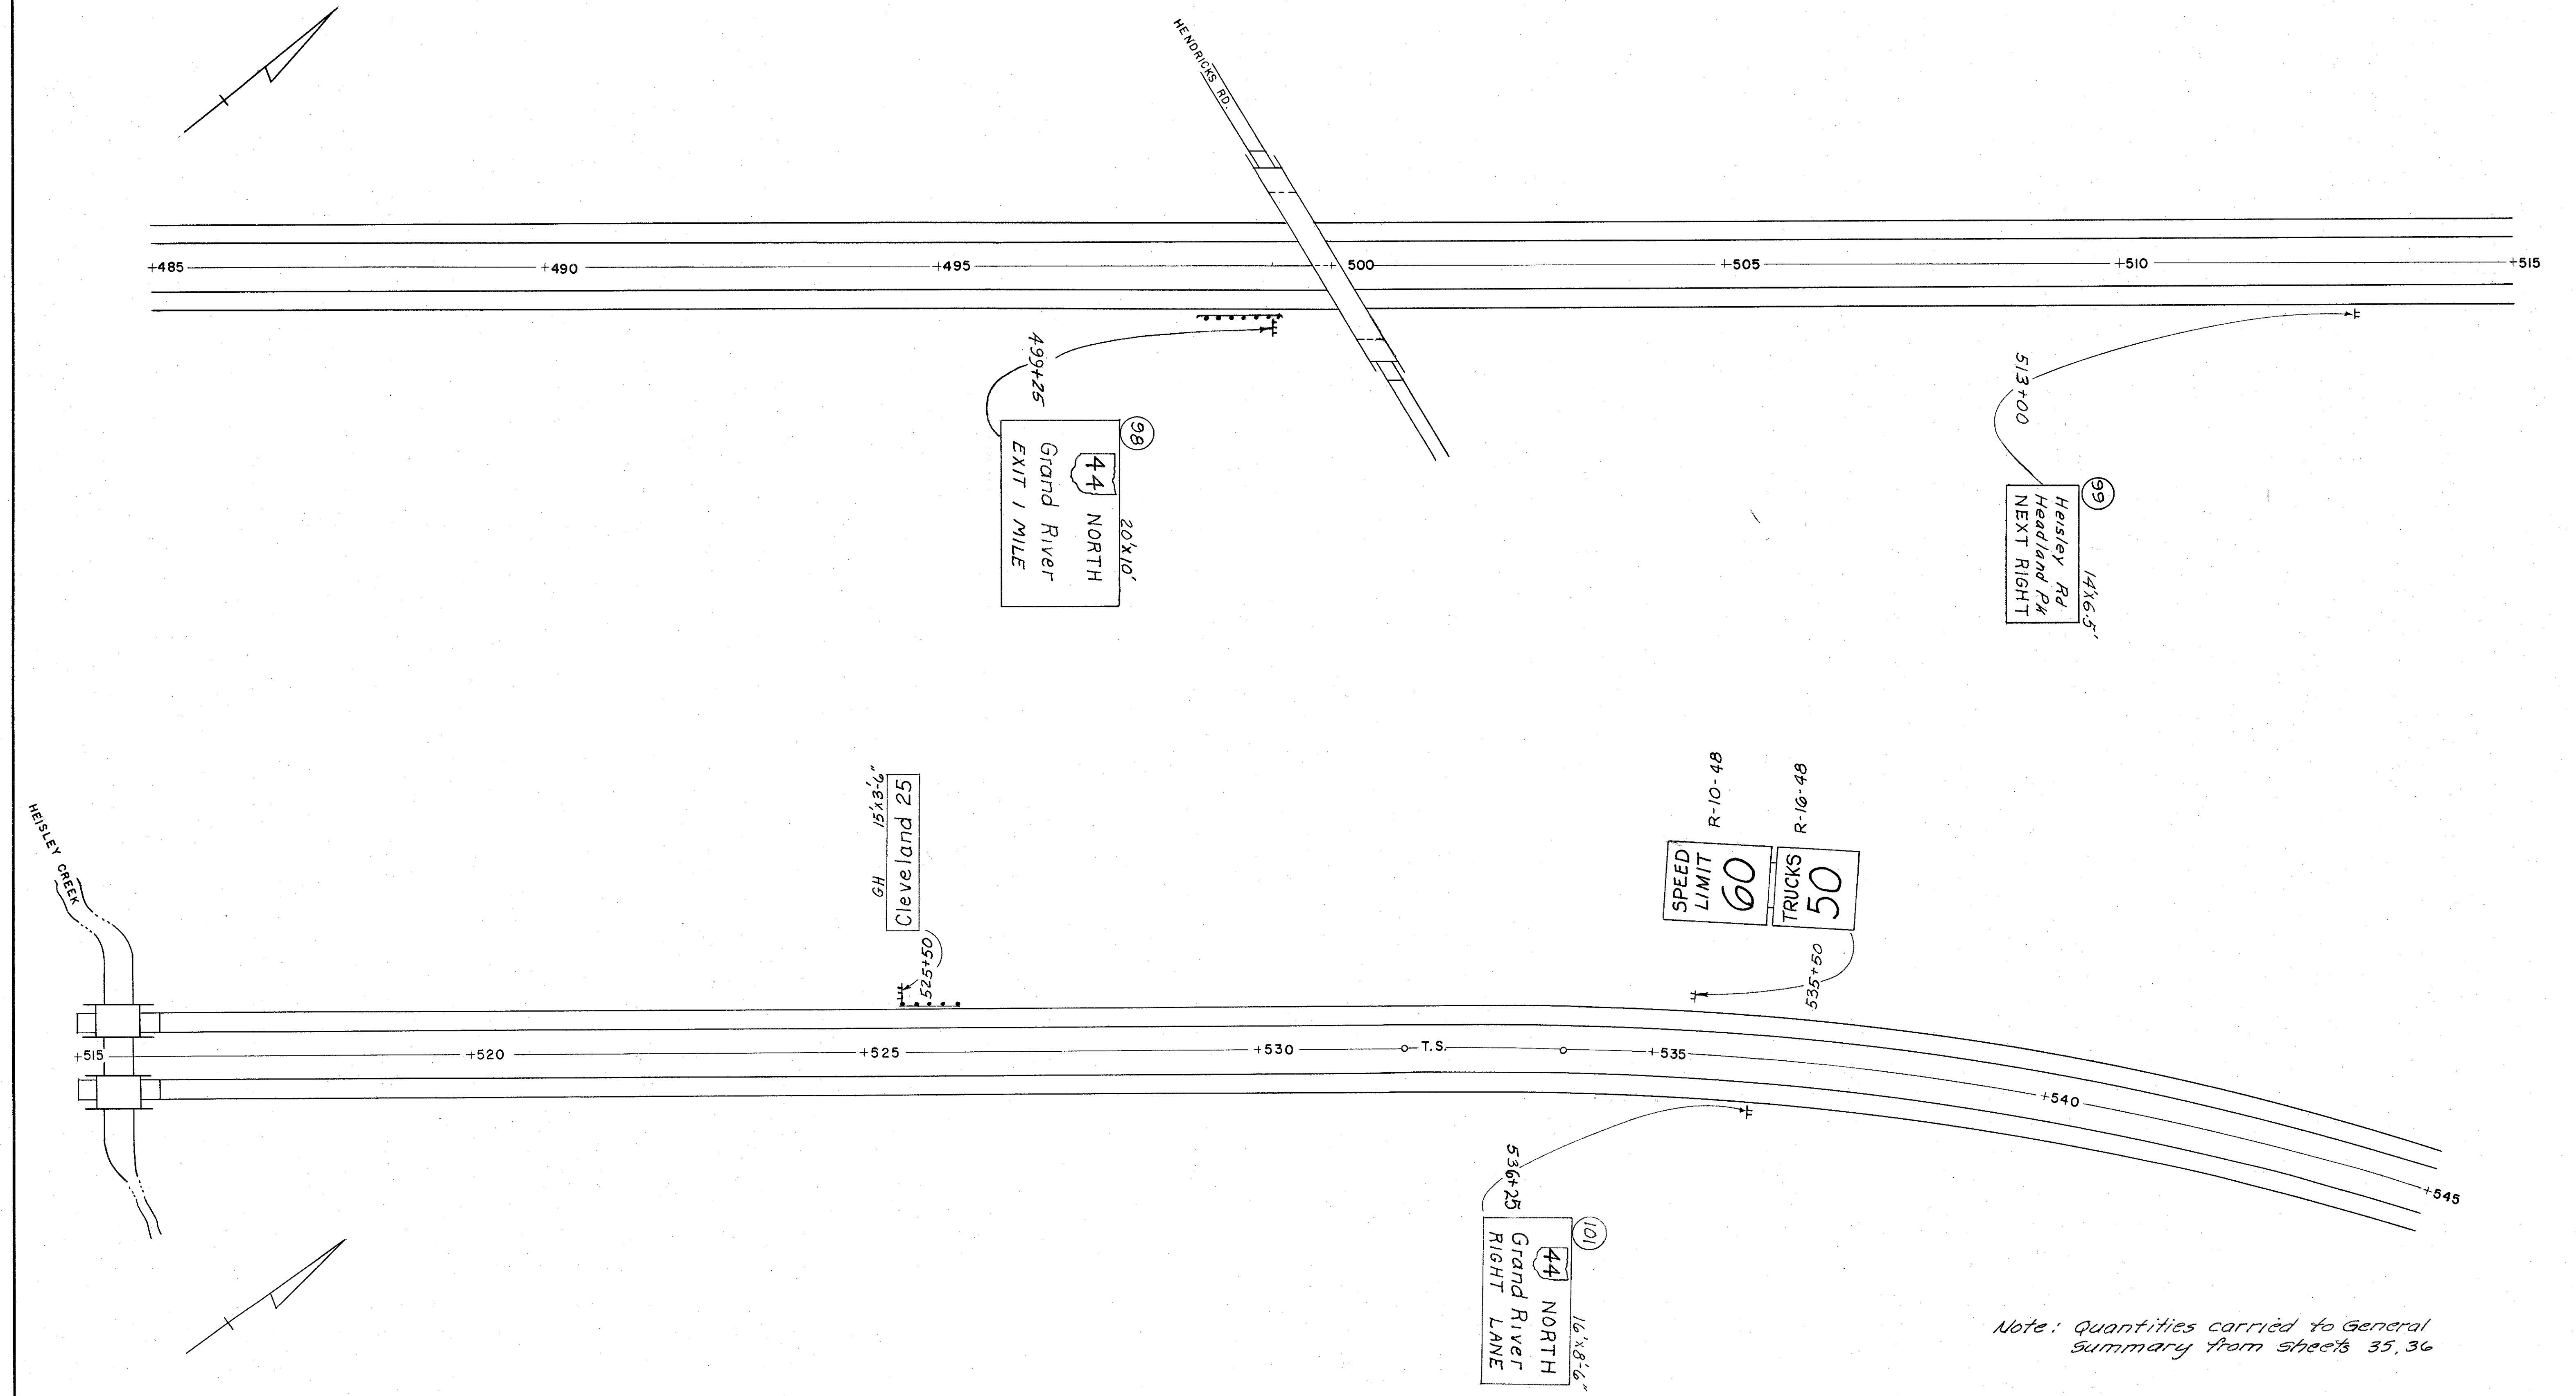

Note: Quantities carried to General summary from sheets 35, 36