
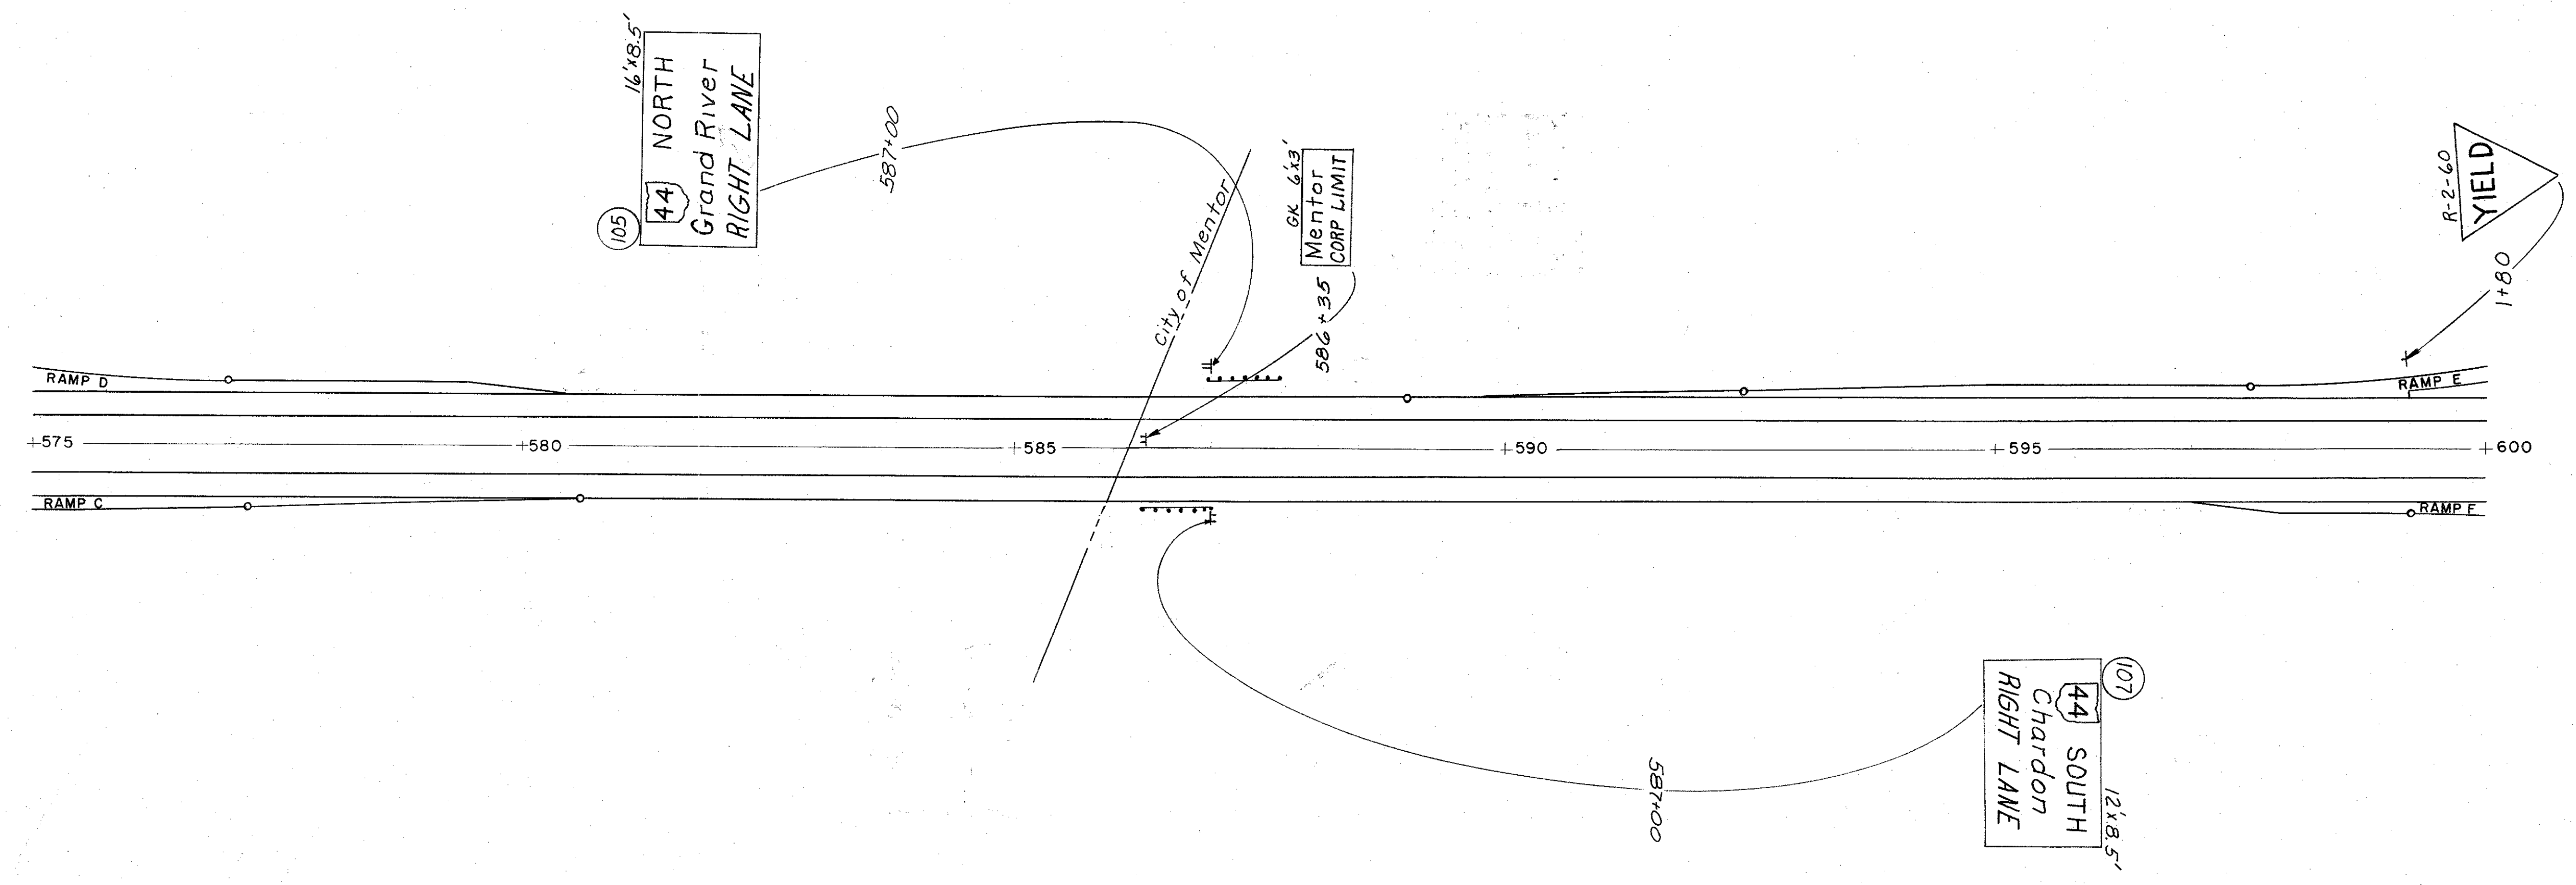


FED. RD. DIVISION	STATE	PROJECT	
2	OHIO		

37  
141

LAK-2-0.02

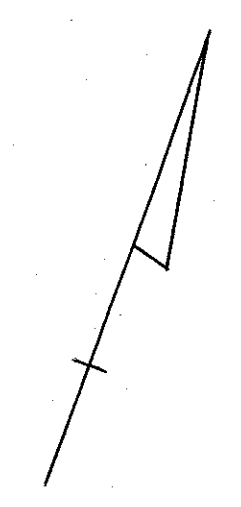

*Note: Quantities carried to General Summary from sheet 41*

575+00 — 600+00