


LAK-2-0.02

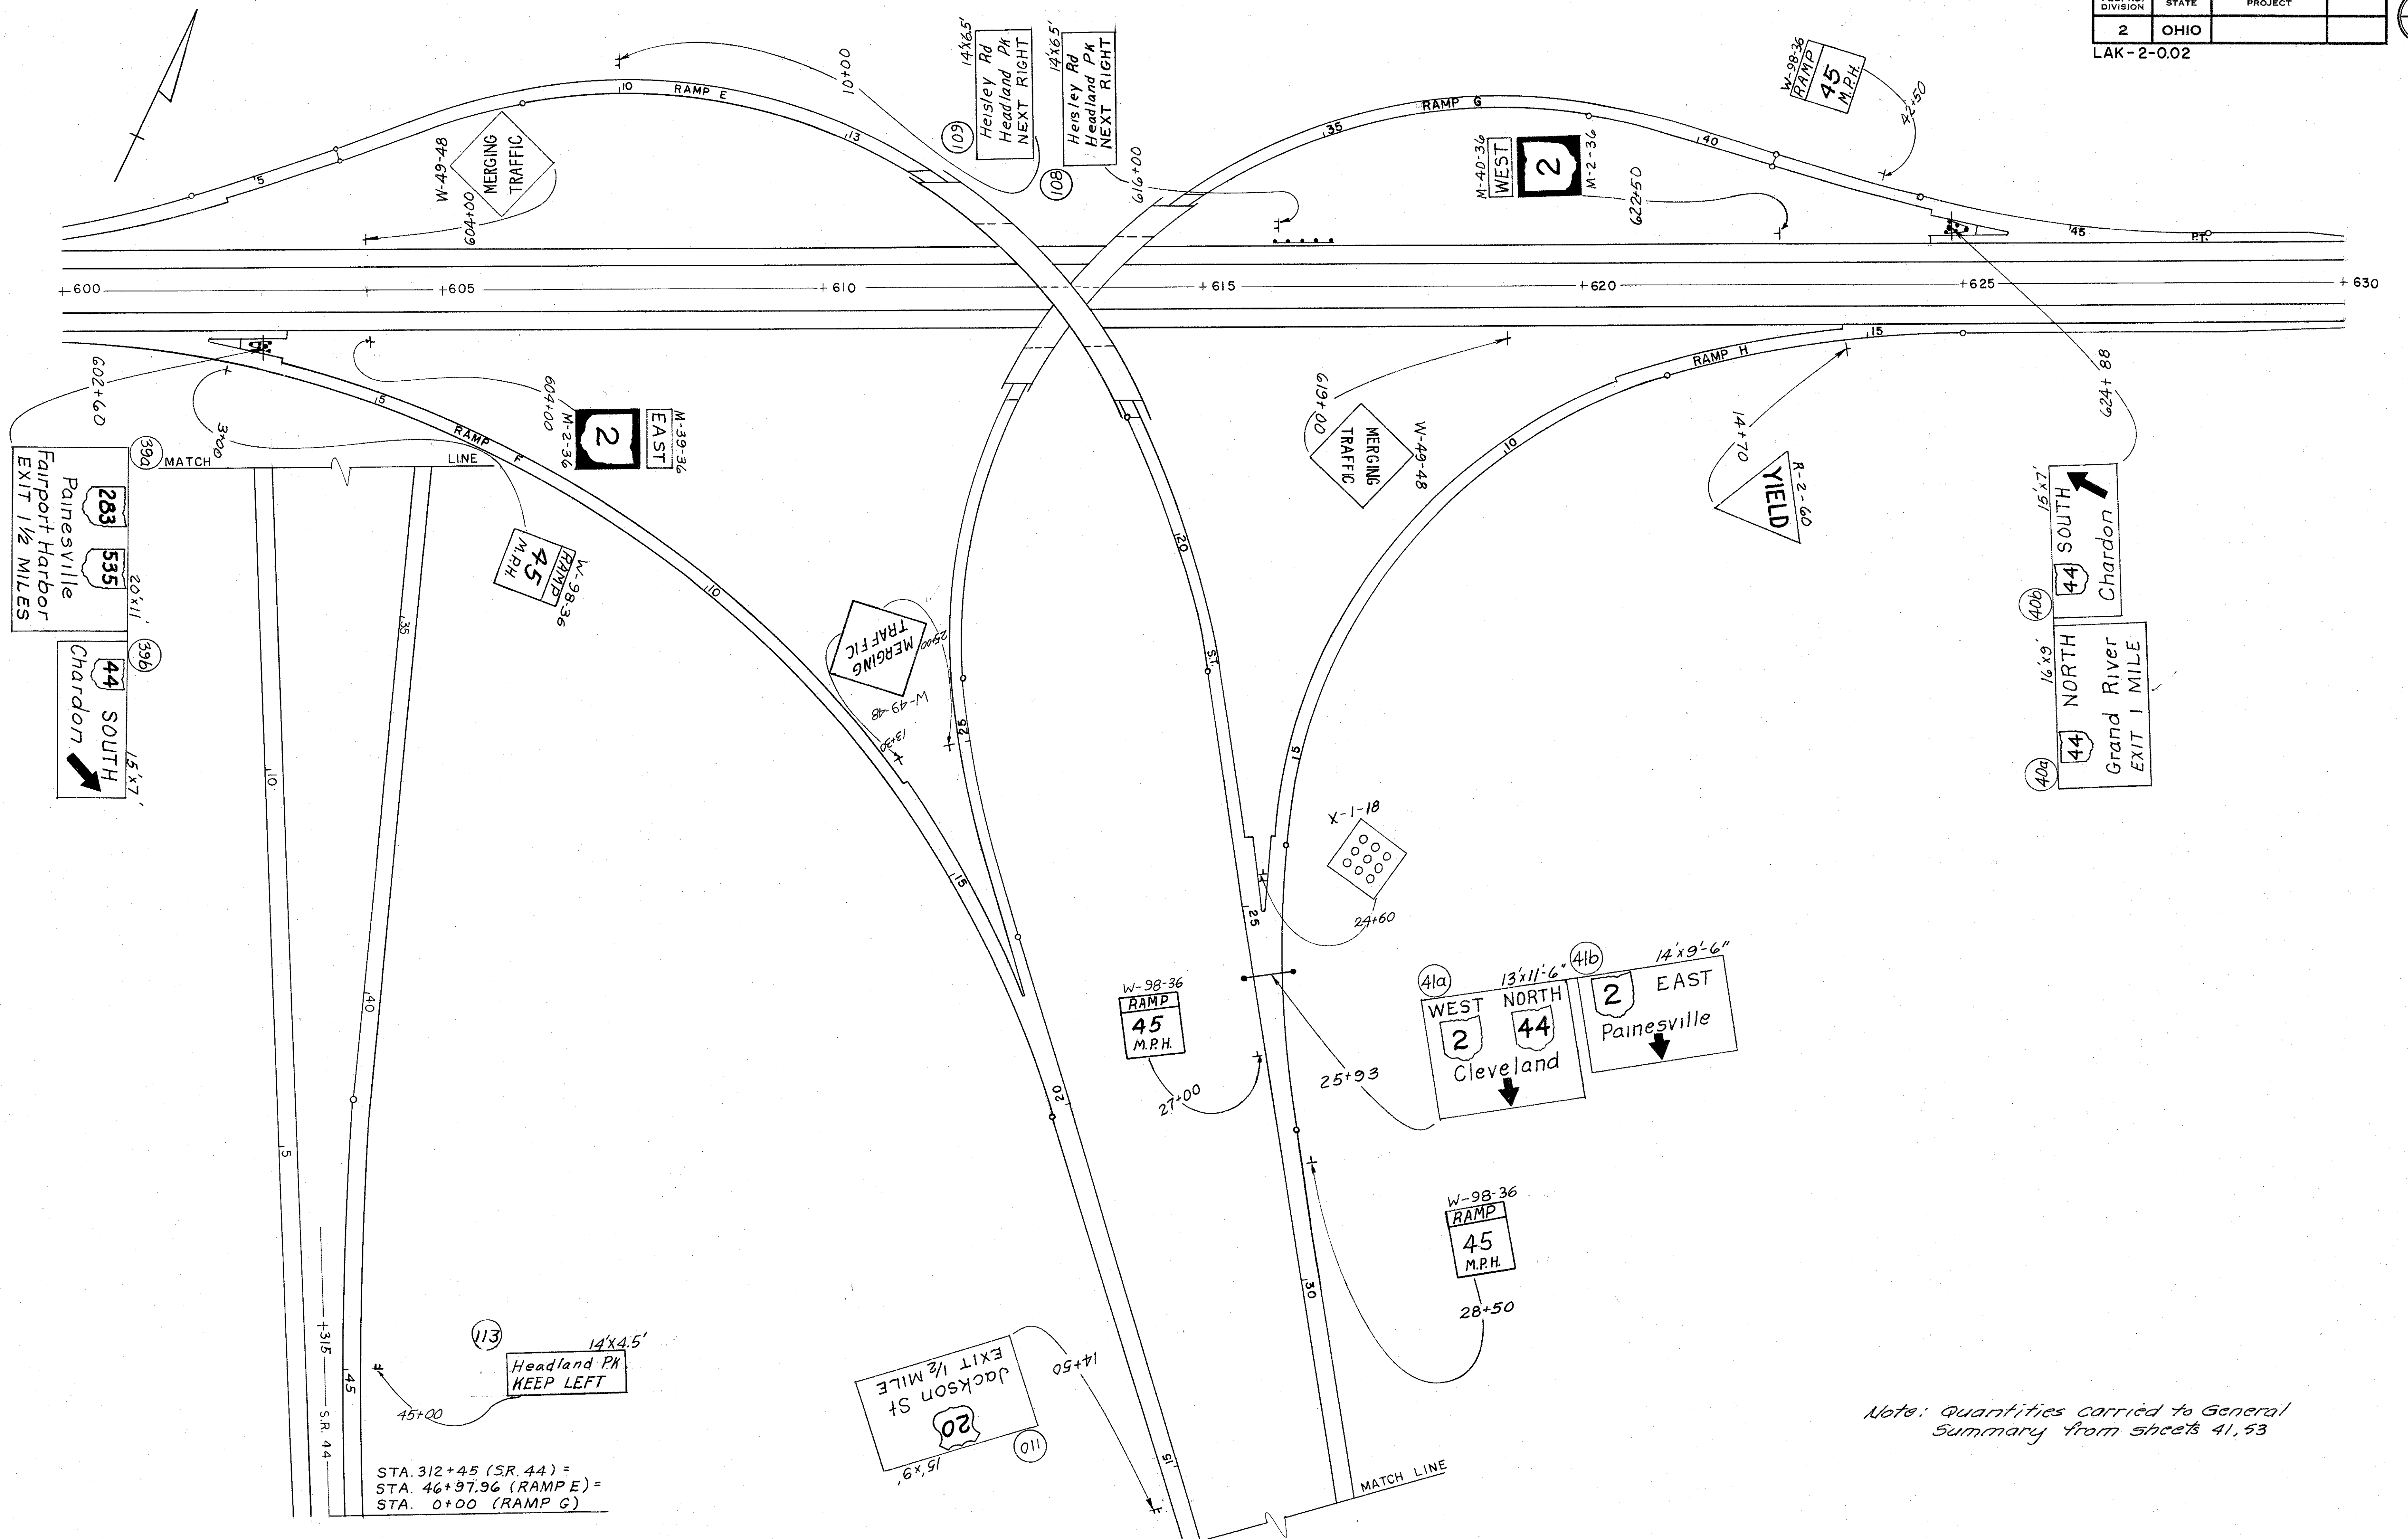

STA. 312+45 (SR. 44) =  
 STA. 46+97.96 (RAMP E) =  
 STA. 0+00 (RAMP G)

Note: Quantities carried to General Summary from sheets 41, 53