


FED. RD. DIVISION	STATE	PROJECT	
2	OHIO		

40
141

LAK-2-0.02

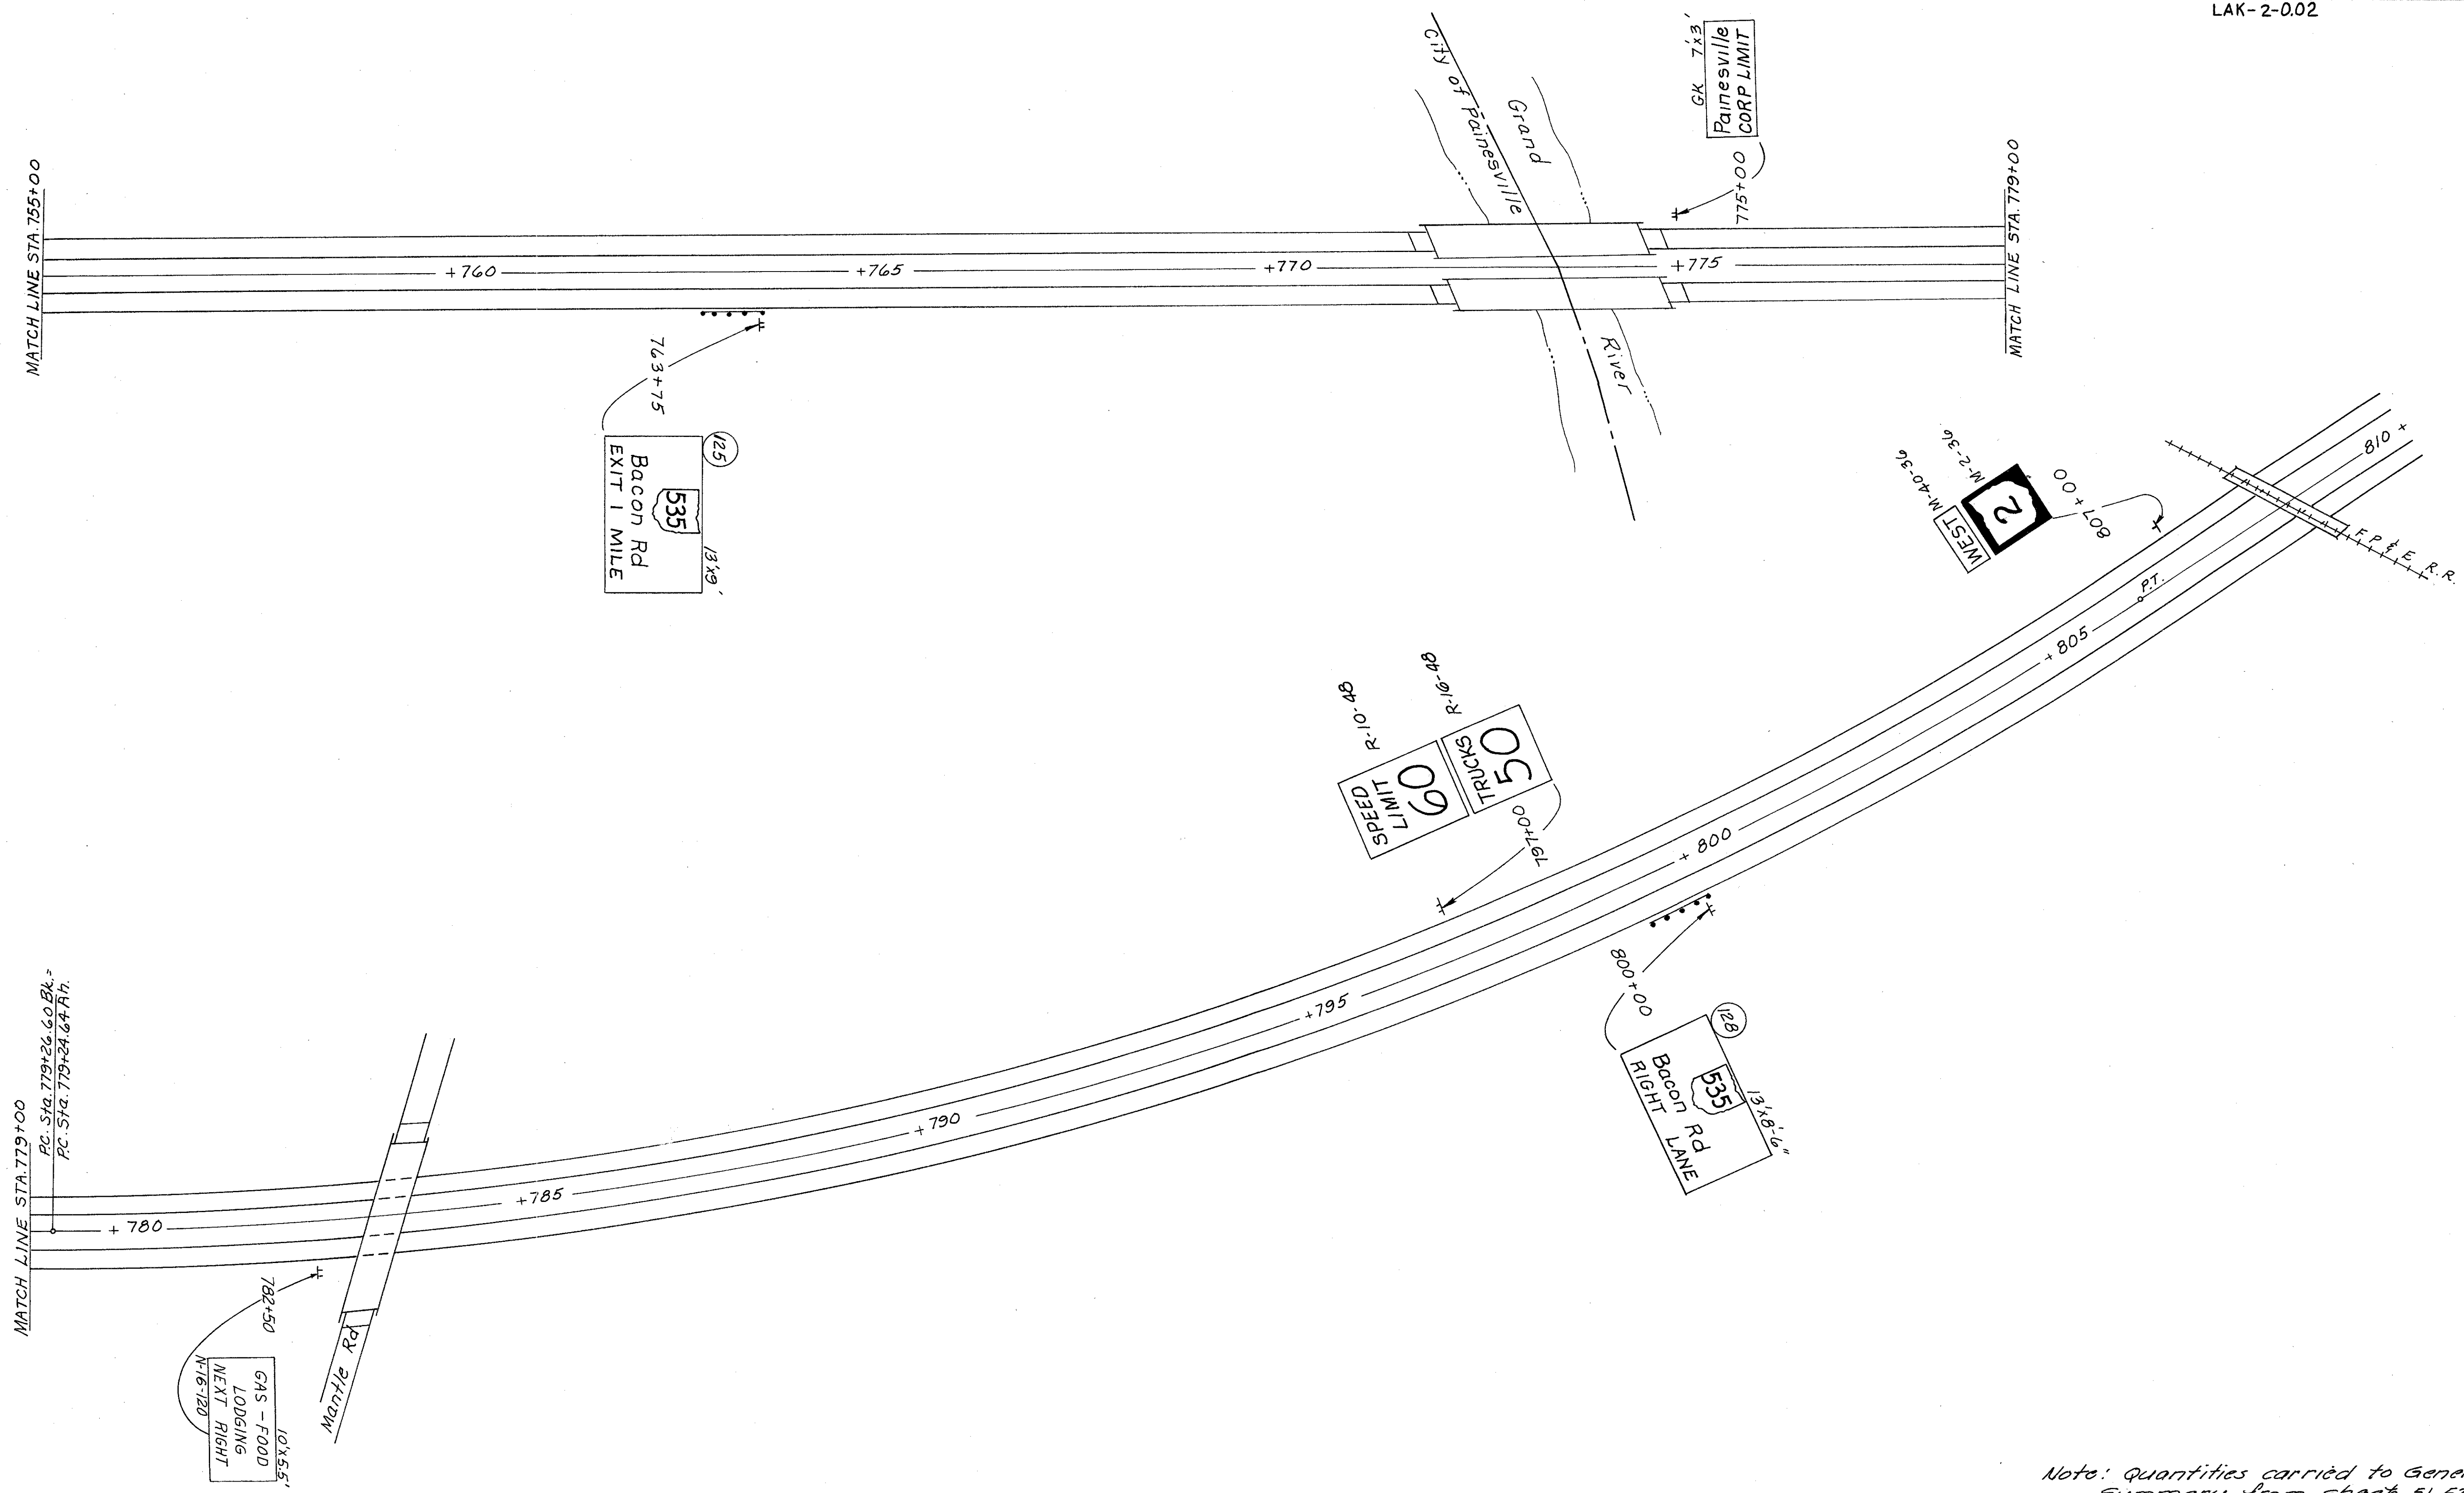

Note: Quantities carried to General Summary from sheets 51, 52

755 + 00 — 810 + 00