


FED. RD. DIVISION	STATE	PROJECT	
2	OHIO		

LAK-2-0.02

48
141

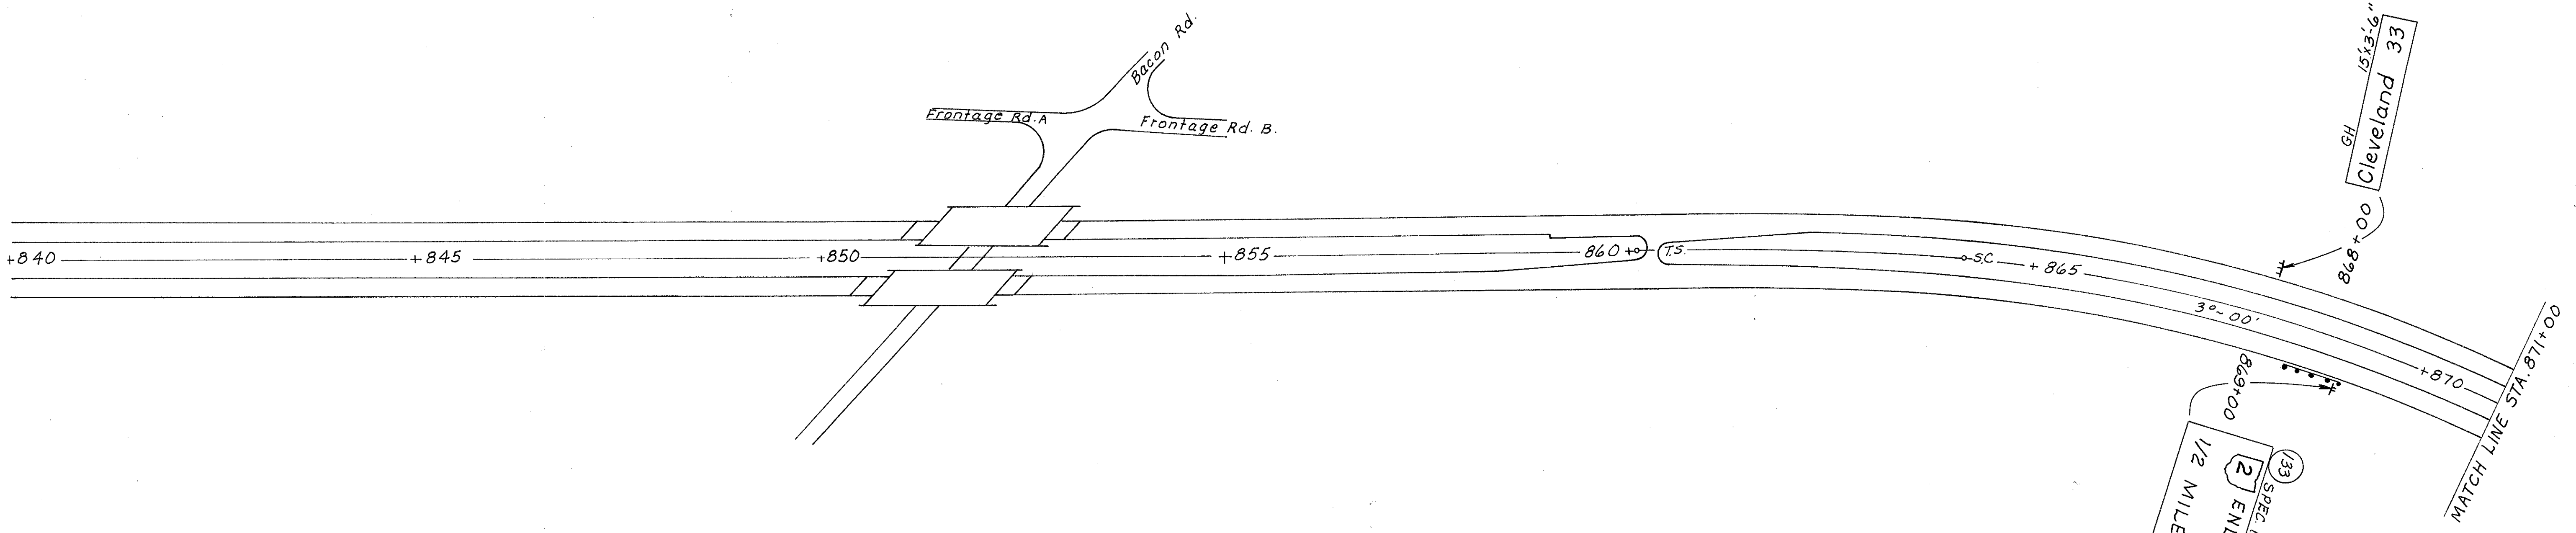

133
SPEC. 11X66"
ENDS
1/2 MILE

Note: Quantities carried to General Summary from sheets 51, 52

840+00—871+00