


D-2

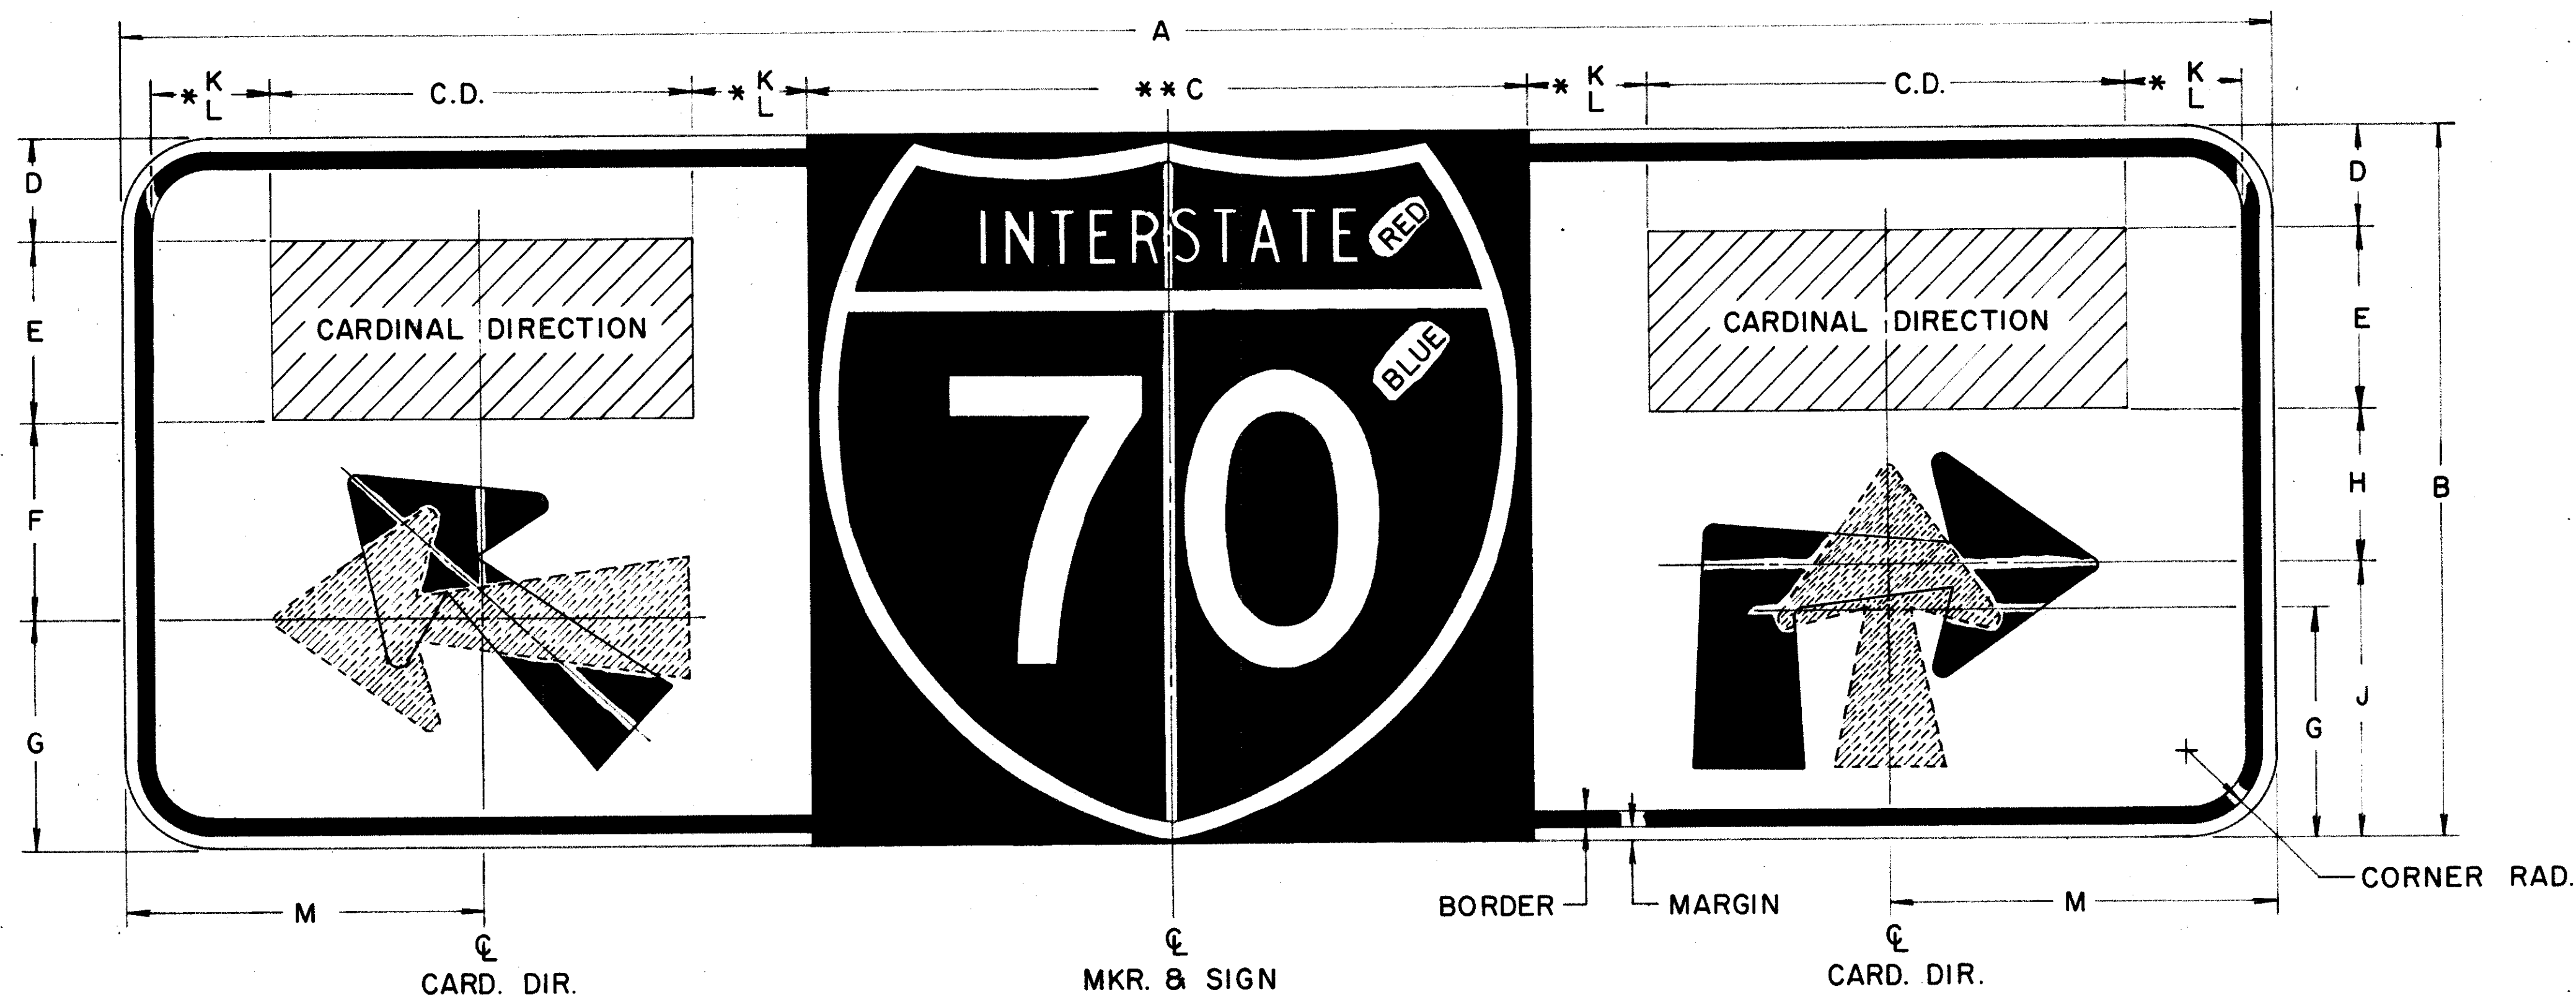

SIGN	D-2-48	D-2-72
A	4'-0"	6'-0"
B	18	2'-0"
** C	18	2'-0"
D	2 1/4	3 1/2
E	4"C	6"C
F	5 1/2	6 3/4
G	6 1/4	7 3/4
H	4 3/16	5 1/8
J	7 9/16	9 3/8
* K	EAST 2.42 WEST 1.80	EAST 4.44 WEST 3.52
* L	NORTH 1.06 SOUTH 1.10	NORTH 2.41 SOUTH 2.47
M	℄ OF C.D.	℄ OF C.D.
C.D. EAST	9.42	14.12
C.D. WEST	10.64	15.95
D. NORTH	12.13	18.18
C.D. SOUTH	12.04	18.06
ARROW TYPE	SEE NOTE	SEE NOTE
BORDER	3/8	1/2
MARGIN	3/8	1/2
CORNER RAD.	1 1/2	3

	E	A	S	T	TOTAL					
4"C	2.00	.25	2.50	.20	2.19	.28	2.00	9 7/16		
6"C	3.00	.37	3.75	.30	3.28	.42	3.00	14 1/8		
	W	E	S	T	TOTAL					
4"C	3.00	.72	2.00	.45	2.19	.28	2.00	10 5/8		
6"C	4.50	1.08	3.00	.67	3.28	.42	3.00	15 15/16		
	N	O	R	T	H	TOTAL				
4"C	2.19	.40	2.31	.40	2.19	.17	2.00	.28	2.19	12 1/8
6"C	3.28	.60	3.47	.60	3.28	.25	3.00	.42	3.28	18 3/16
	S	O	U	T	H	TOTAL				
4"C	2.19	.25	2.31	.38	2.19	.25	2.00	.28	2.19	12 1/16
6"C	3.28	.39	3.47	.56	3.28	.38	3.00	.42	3.28	18 1/16

NOTES:

- THE ARROW DESIGNS ARE SHOWN ON SHEETS MA & MB.
- FOR D-2-72 USE VERTICAL ARROW DESIGN FROM M-26-20, HORIZONTAL ARROW DESIGN FROM M-24-20, ADVANCED TURN ARROW DESIGN FROM M-19-20 AND SLANTED ARROW DESIGN FROM M-27-20.
- FOR D-2-48 USE ARROWS 2/3 THE SIZE SHOWN FOR THE D-2-72.
- * "K" SHALL BE USED WITH CARDINAL DIRECTIONS EAST AND WEST.
- * "L" SHALL BE USED WITH CARDINAL DIRECTIONS NORTH AND SOUTH.
- * *U.S. MARKERS M-1-18, AND M-1-24 OR OHIO MARKERS M-2-18, AND M-2-24 MAY BE USED IN PLACE OF INTERSTATE MARKER SHOWN.
- ALL DIMENSIONS ARE IN INCHES UNLESS OTHERWISE SHOWN.

BUREAU OF TRAFFIC
OHIO DEPARTMENT OF HIGHWAYS

TRAFFIC SIGNS

D-2

DATE 3-28-66

APPROVED _____
ENGINEER OF TRAFFIC