


FED. RD. DIVISION	STATE	PROJECT
2	OHIO	

91
141

LAK-2-0.02

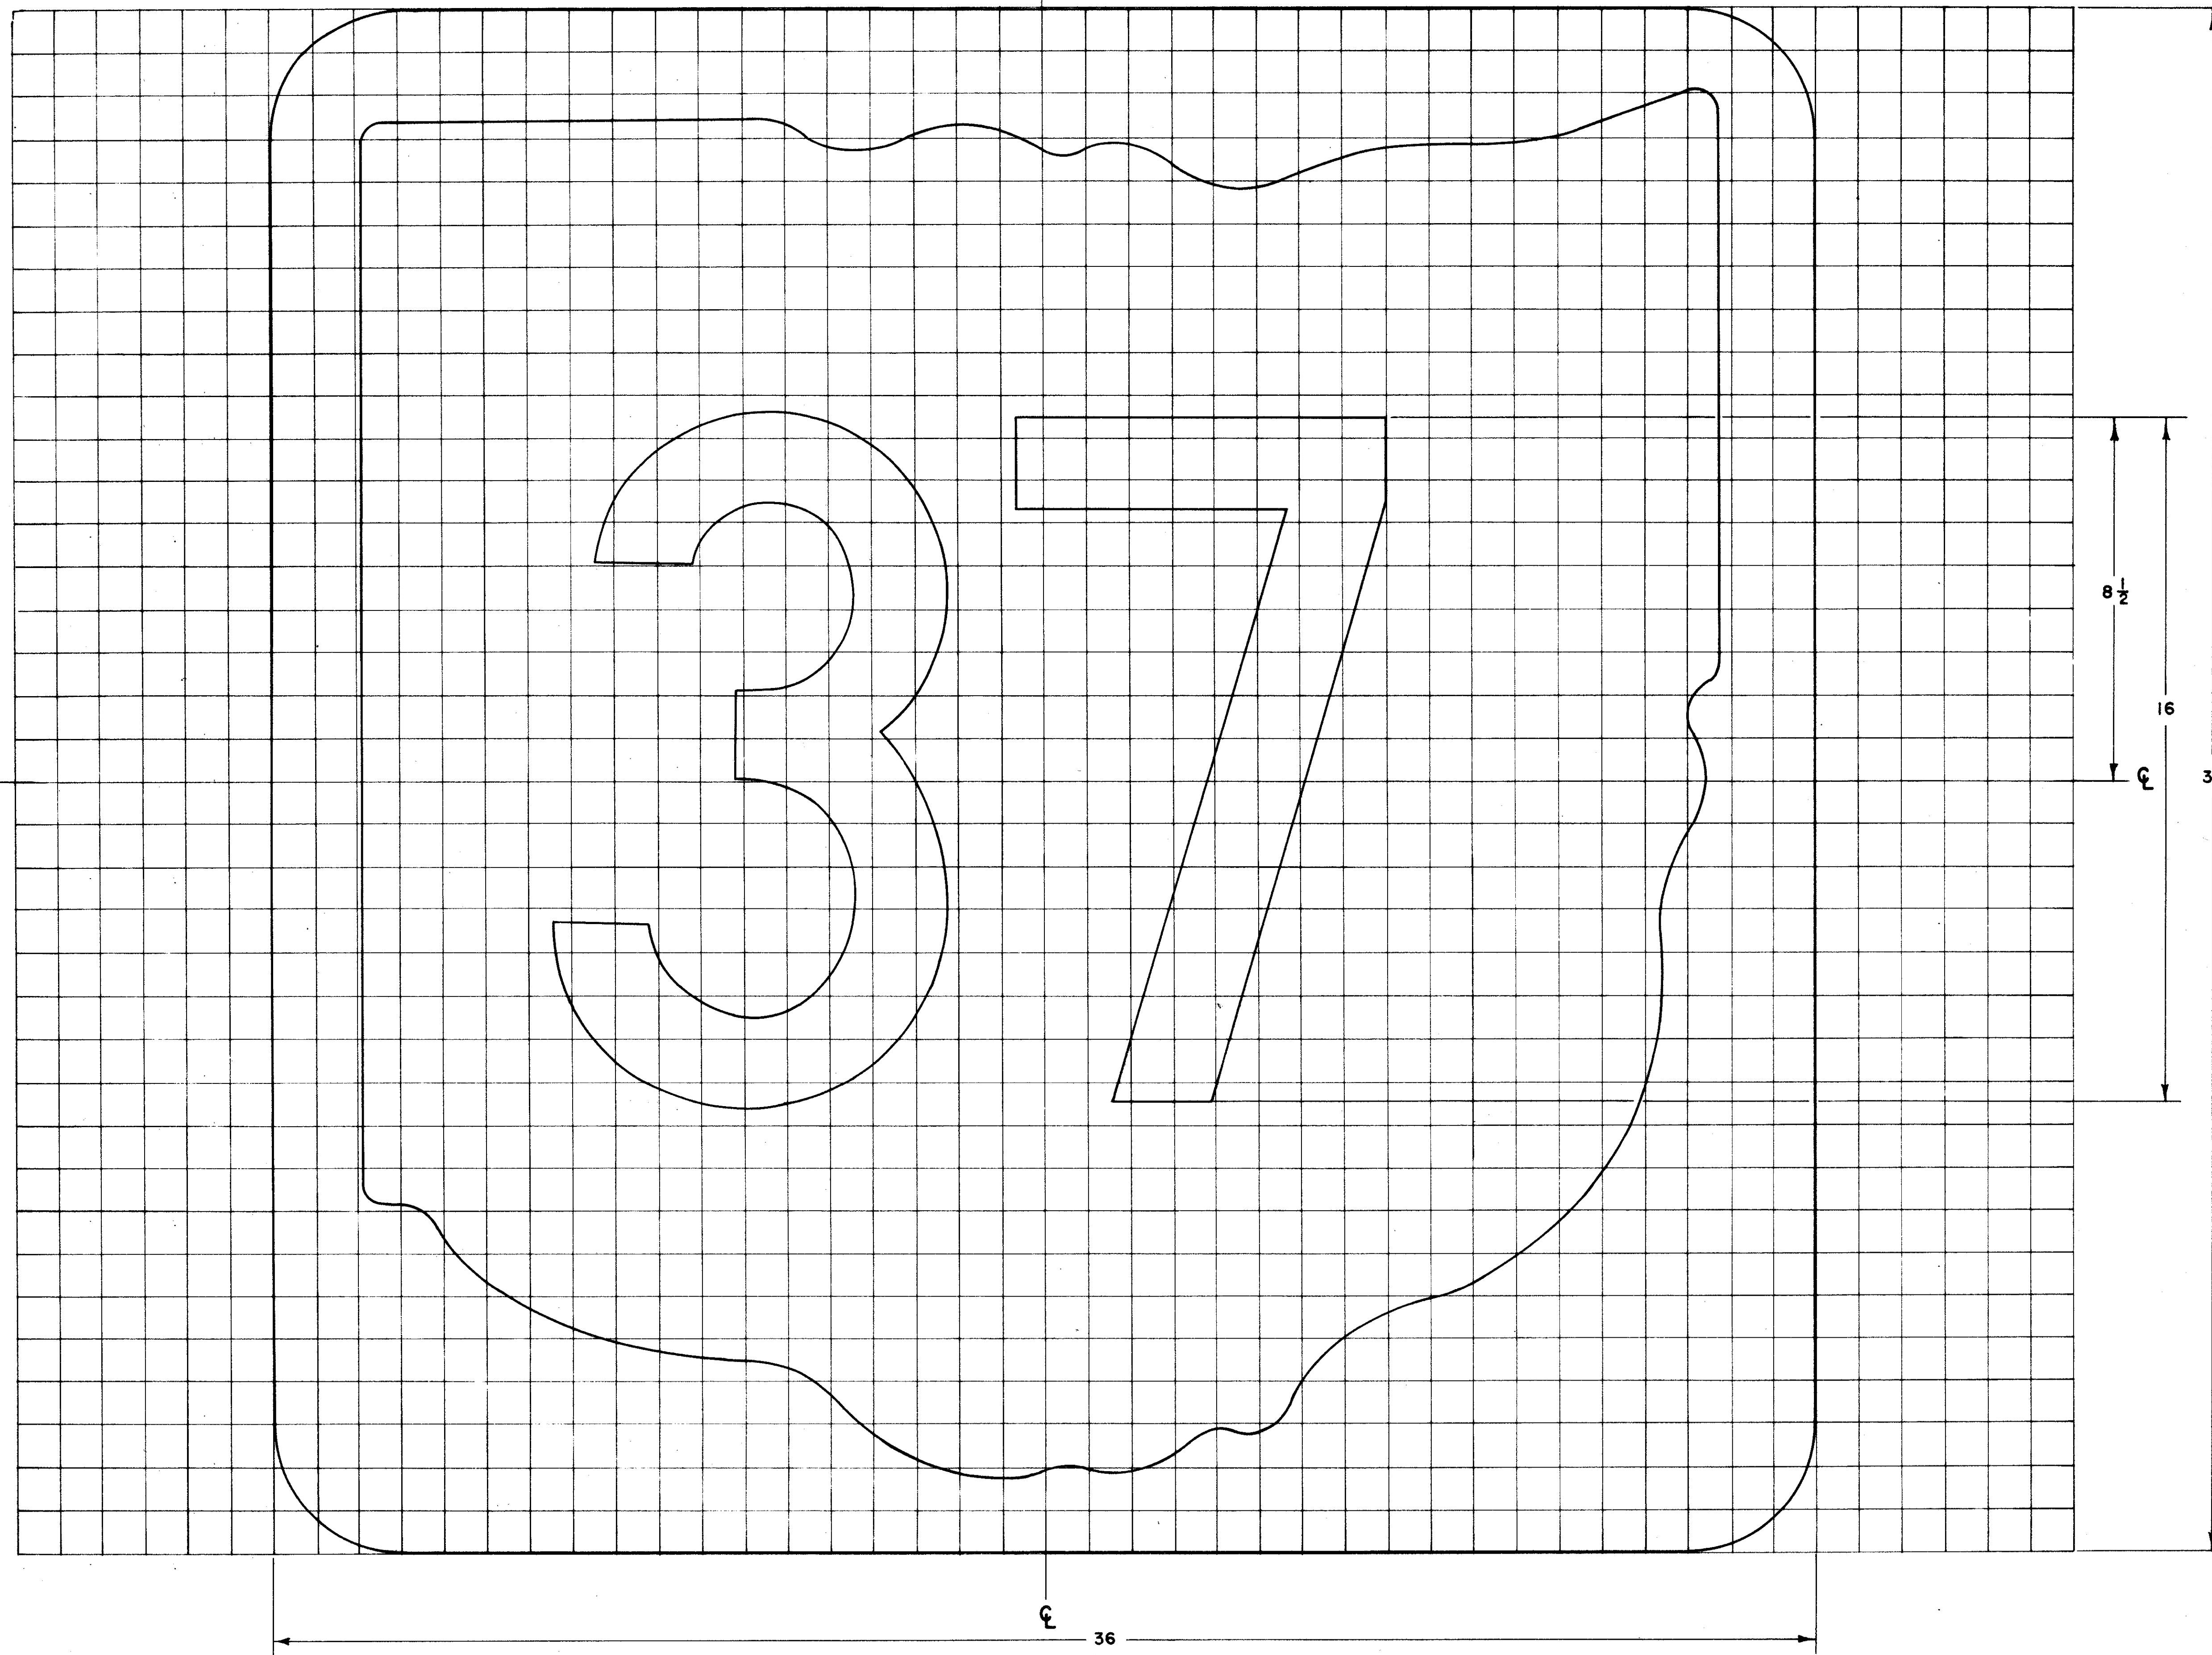

NOTE:
 ONE DIGIT NUMERAL - 16"D" SERIES
 TWO DIGIT NUMERAL - 16"C" SERIES
 THREE DIGIT NUMERAL - 14"B" SERIES
 ALL DIMENSIONS ARE IN INCHES
 UNLESS OTHERWISE SHOWN.

BUREAU OF TRAFFIC
 OHIO DEPARTMENT OF HIGHWAYS

TRAFFIC SIGNS

M-2

DATE
 9-20-63
 4-29-64

APPROVED *Fred C. Taylor*
 ENGINEER OF TRAFFIC