


FED. RD. DIVISION	STATE	PROJECT	
2	OHIO		

92
141

LAK-2-0.02

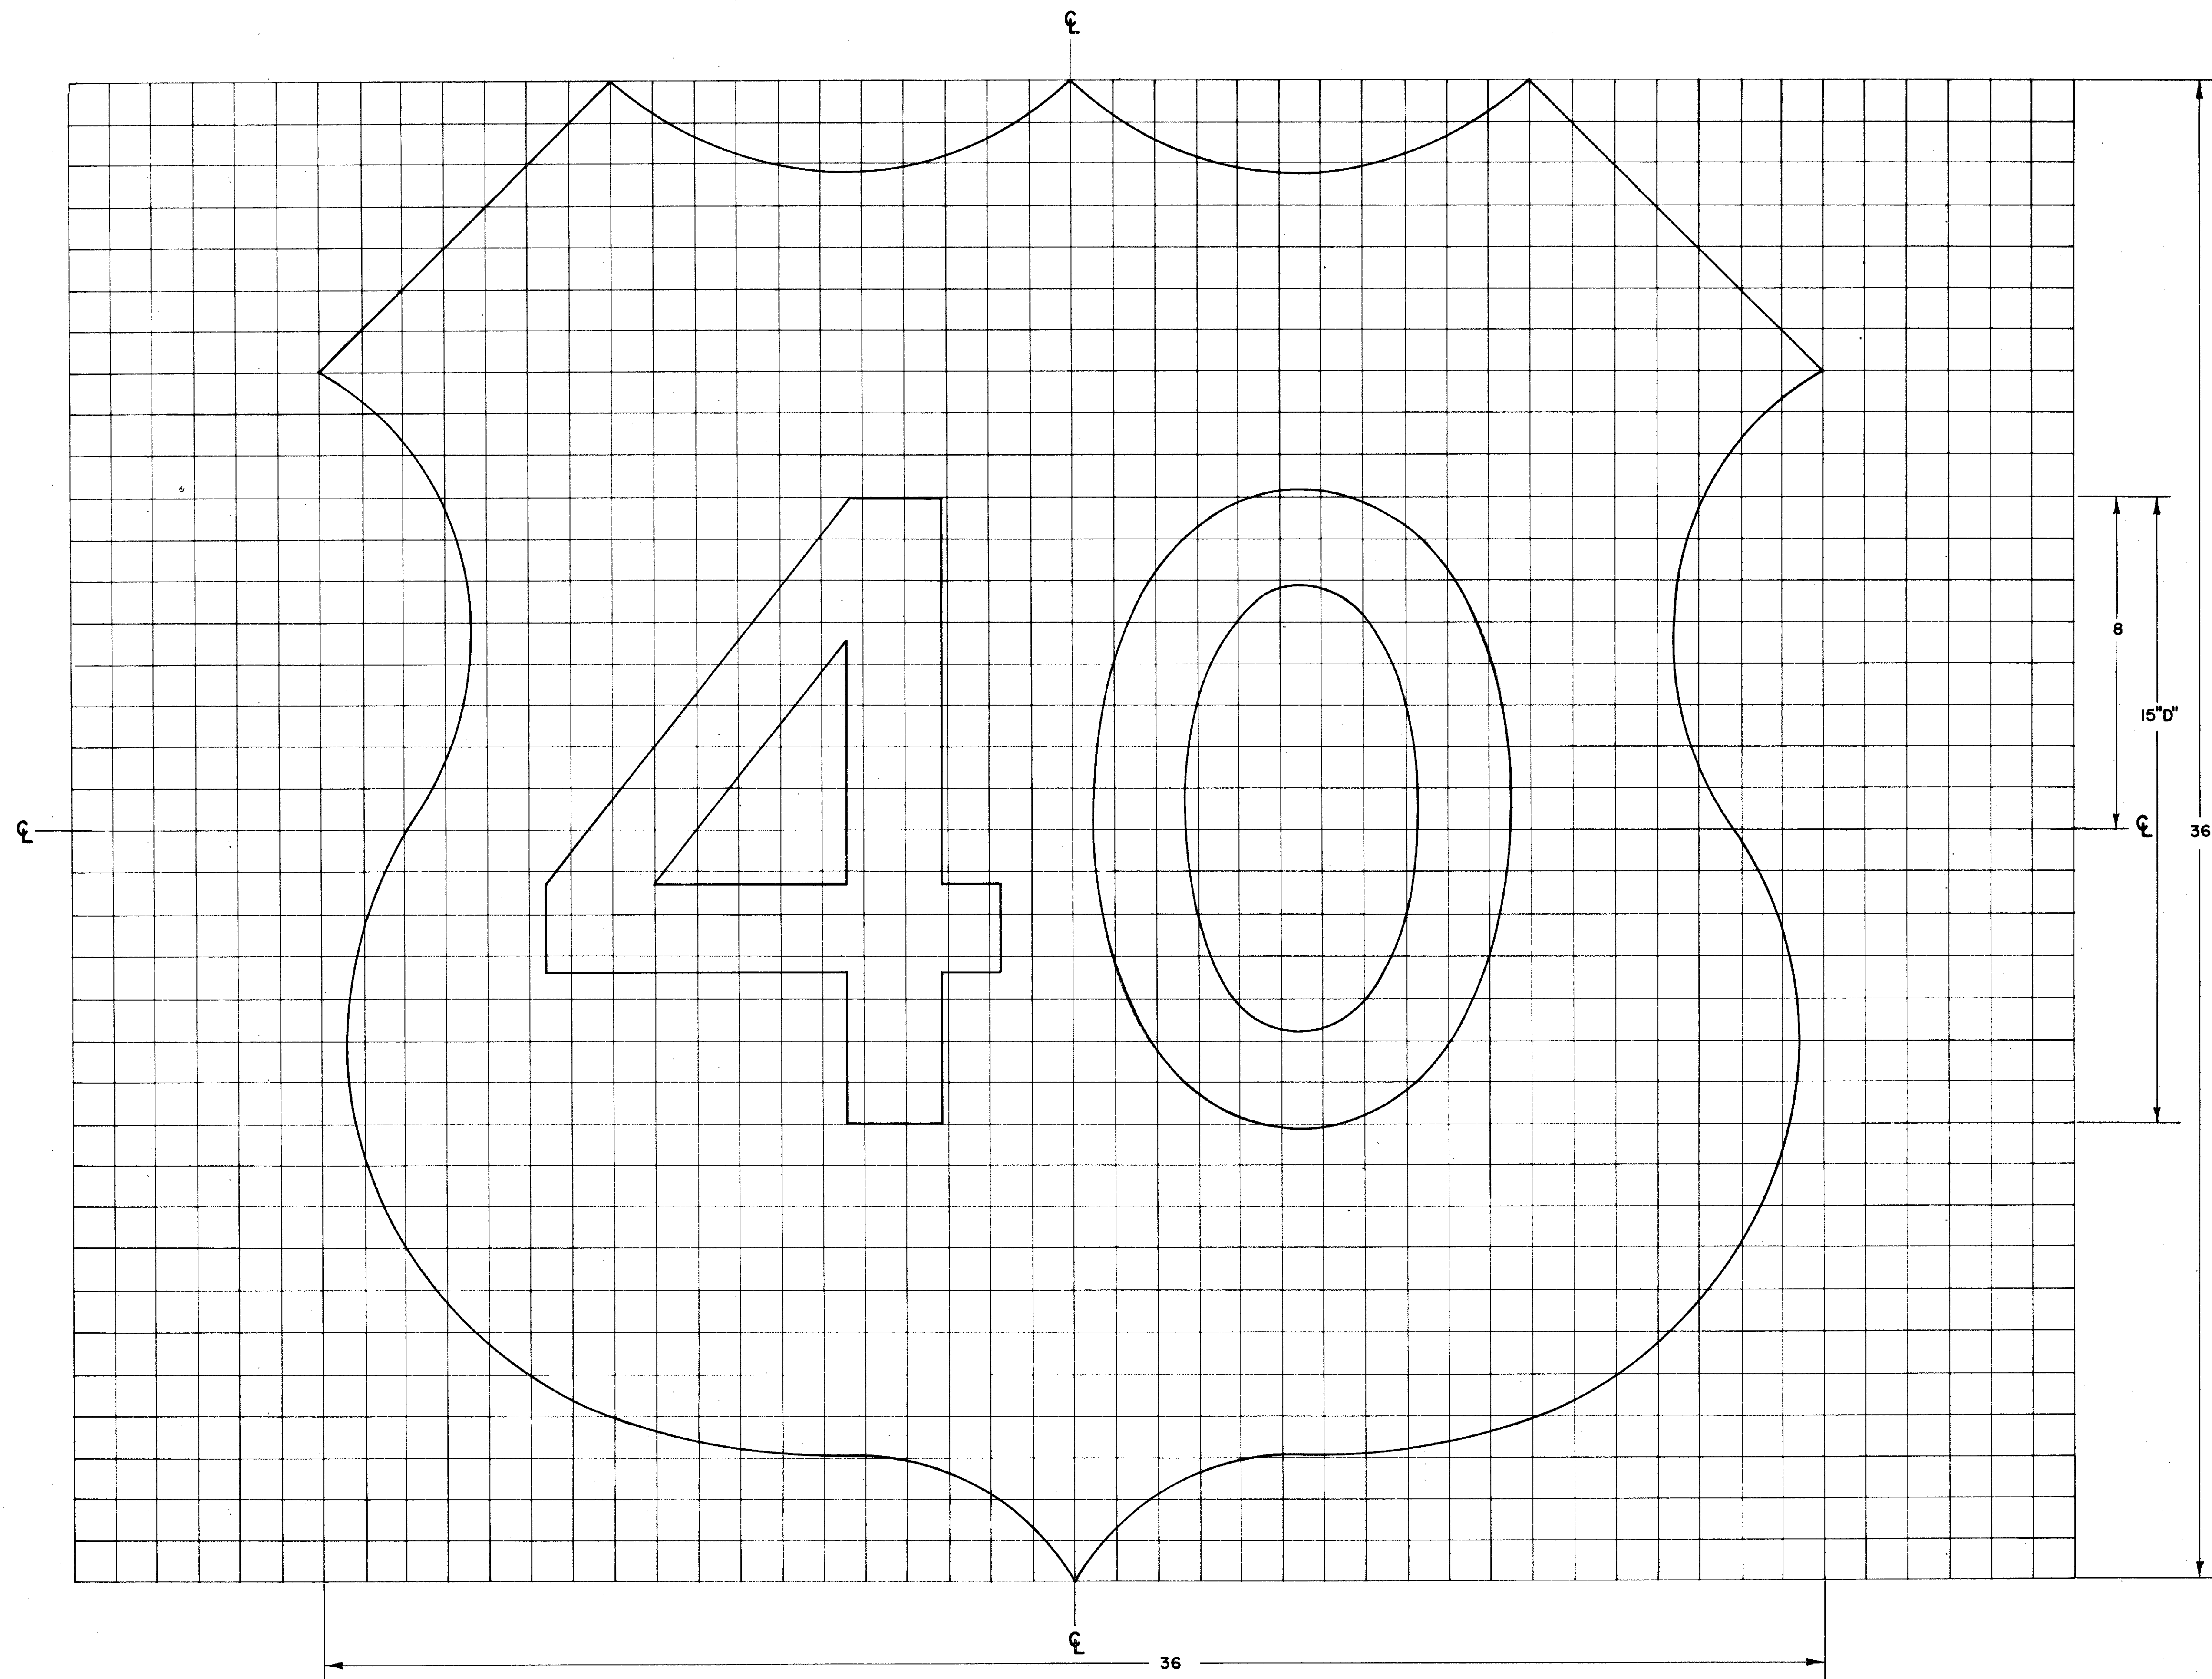

NOTE:
ONE DIGIT NUMERAL-15"-D SERIES
TWO DIGIT NUMERAL-15"-D SERIES
ALL DIMENSIONS ARE IN INCHES
UNLESS OTHERWISE SHOWN.

BUREAU OF TRAFFIC OHIO DEPARTMENT OF HIGHWAYS		DATE 9-20-63
TRAFFIC SIGNS	M-IC	
APPROVED <i>Fred C. Dinkel</i> ENGINEER OF TRAFFIC		