


FED. RD. DIVISION	STATE	PROJECT	
2	OHIO		

95
141

LAK-2-0.02

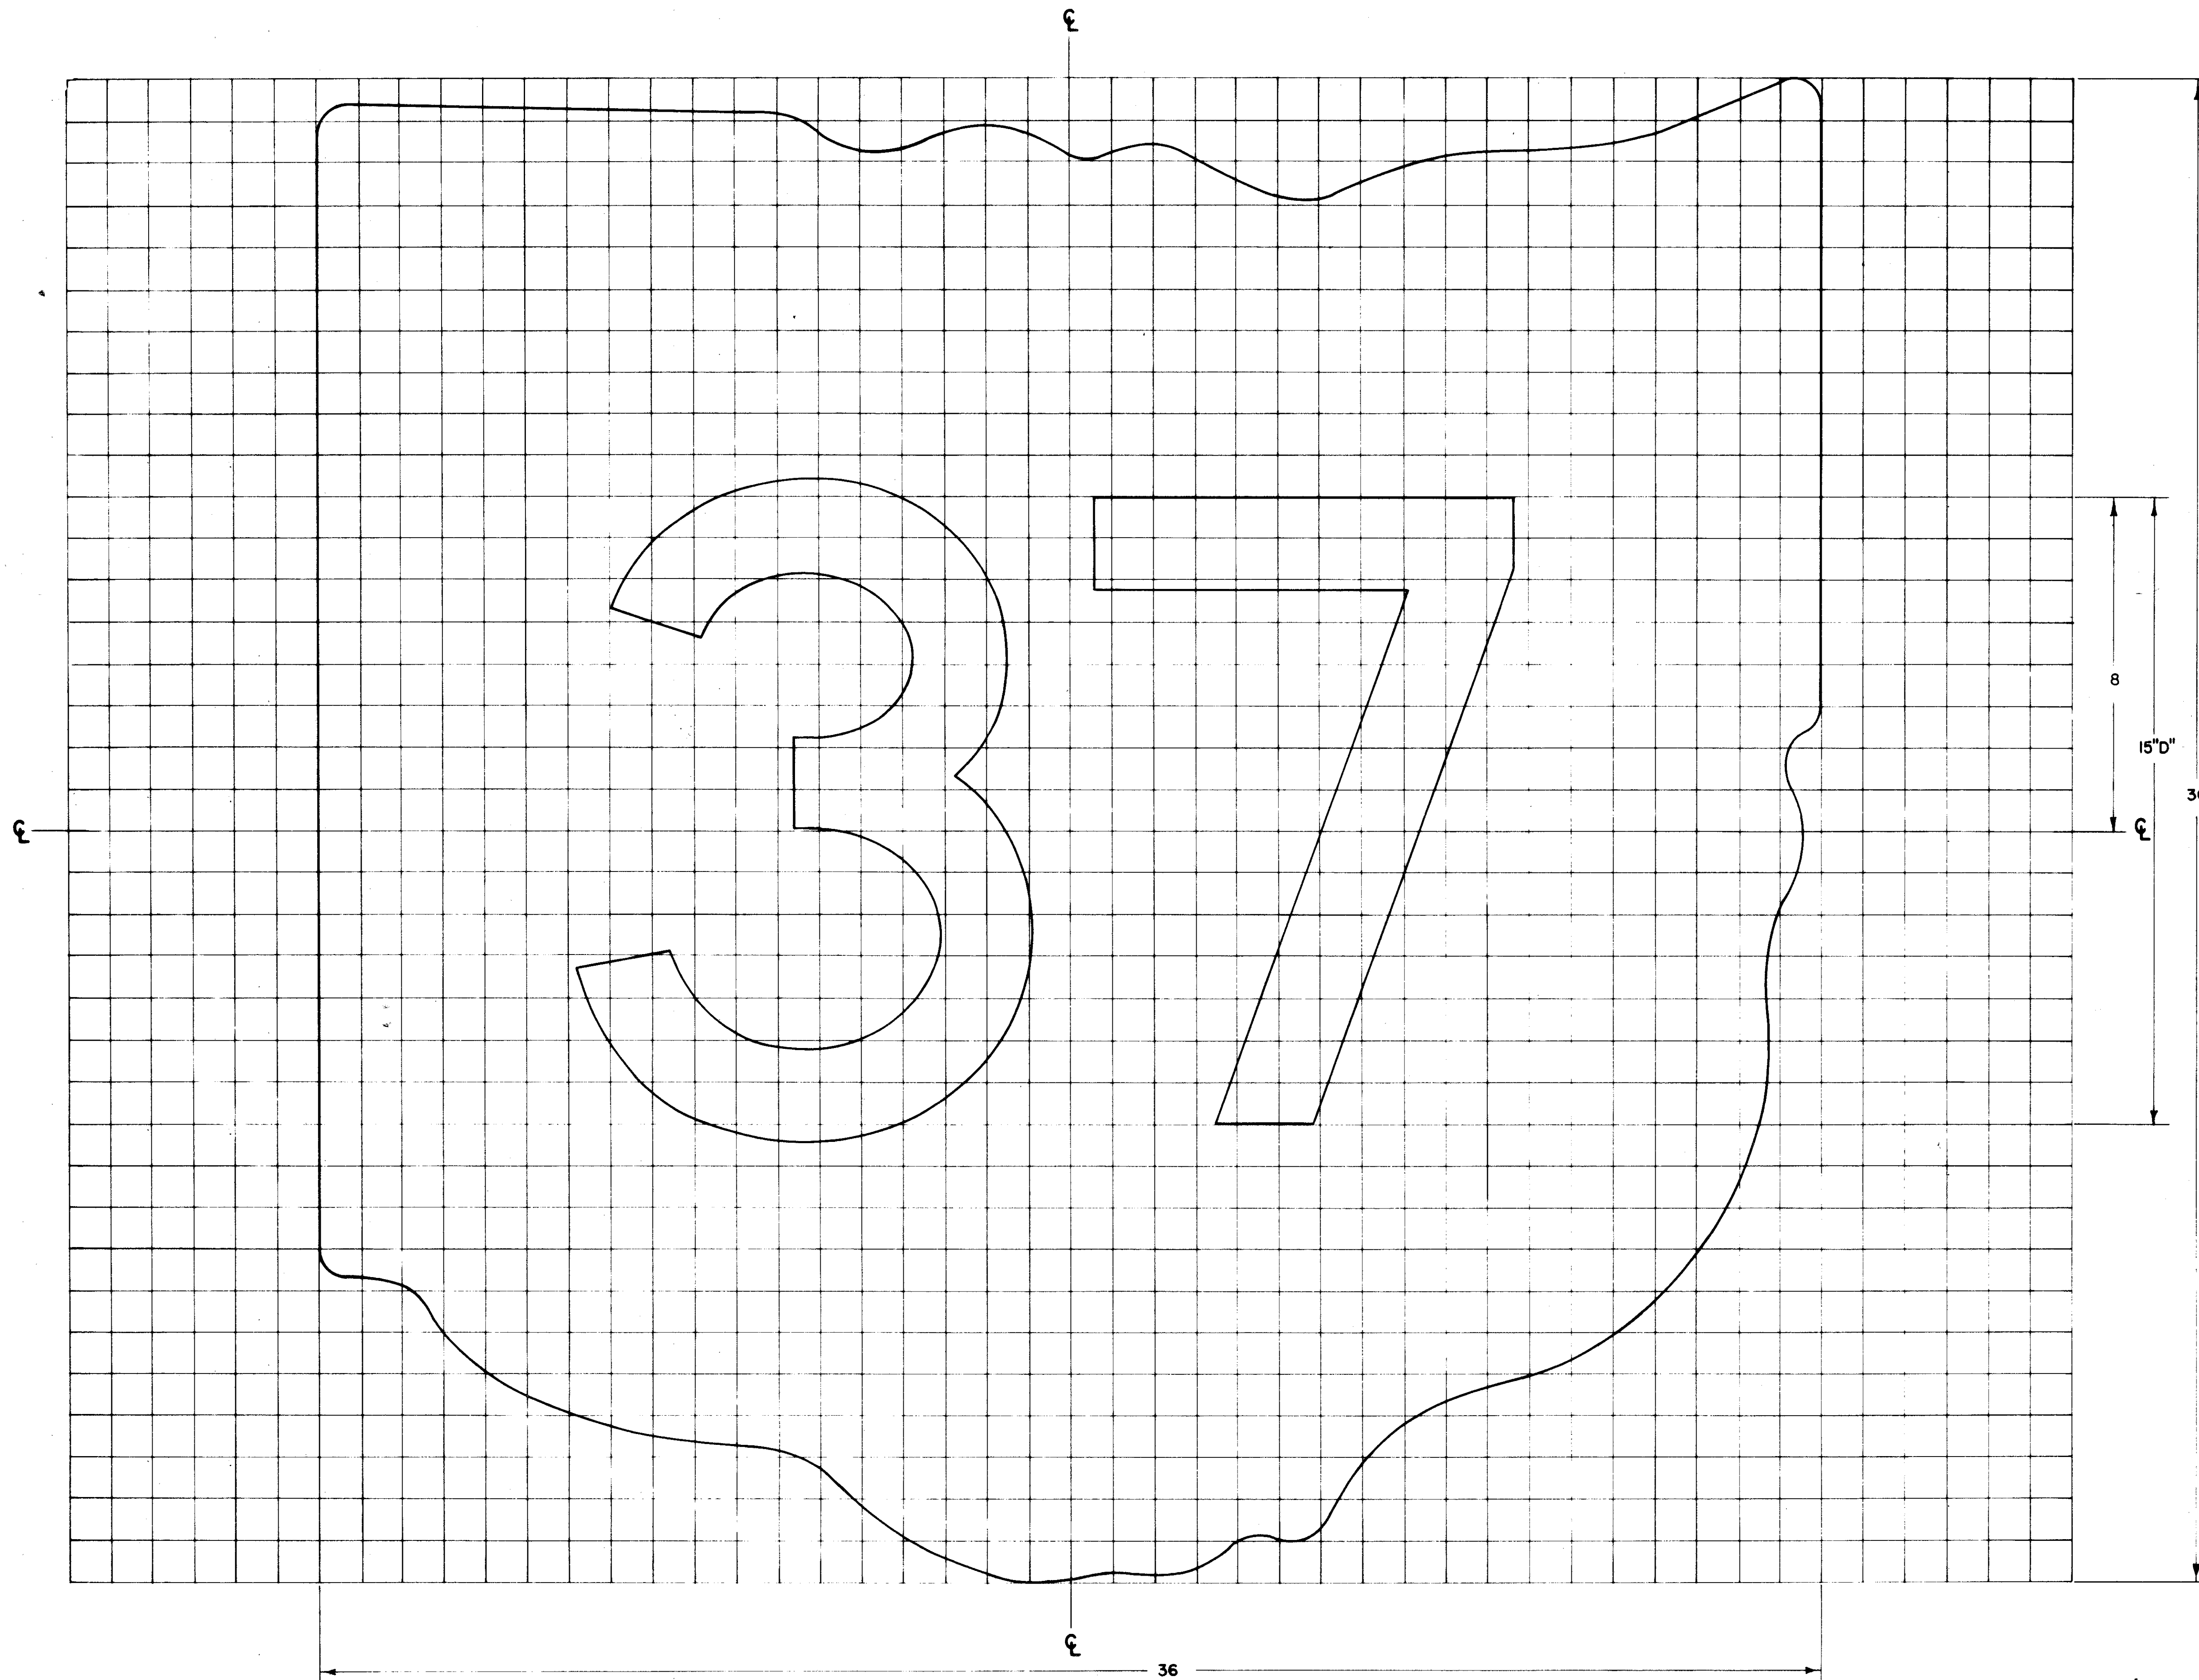

NOTE:
ONE DIGIT NUMERAL - 15"-D SERIES
TWO DIGIT NUMERAL - 15"-D SERIES
ALL DIMENSIONS ARE IN INCHES
UNLESS OTHERWISE SHOWN.

BUREAU OF TRAFFIC
OHIO DEPARTMENT OF HIGHWAYS

TRAFFIC SIGNS

M-2C

DATE
9-21-63

APPROVED *Fred C. Talbot*
ENGINEER OF TRAFFIC

M-2C-36-2