


9-5

FED. RD. DIVISION	STATE	PROJECT	
2	OHIO		

100  
141

LAK-2-0.02

N-16-120

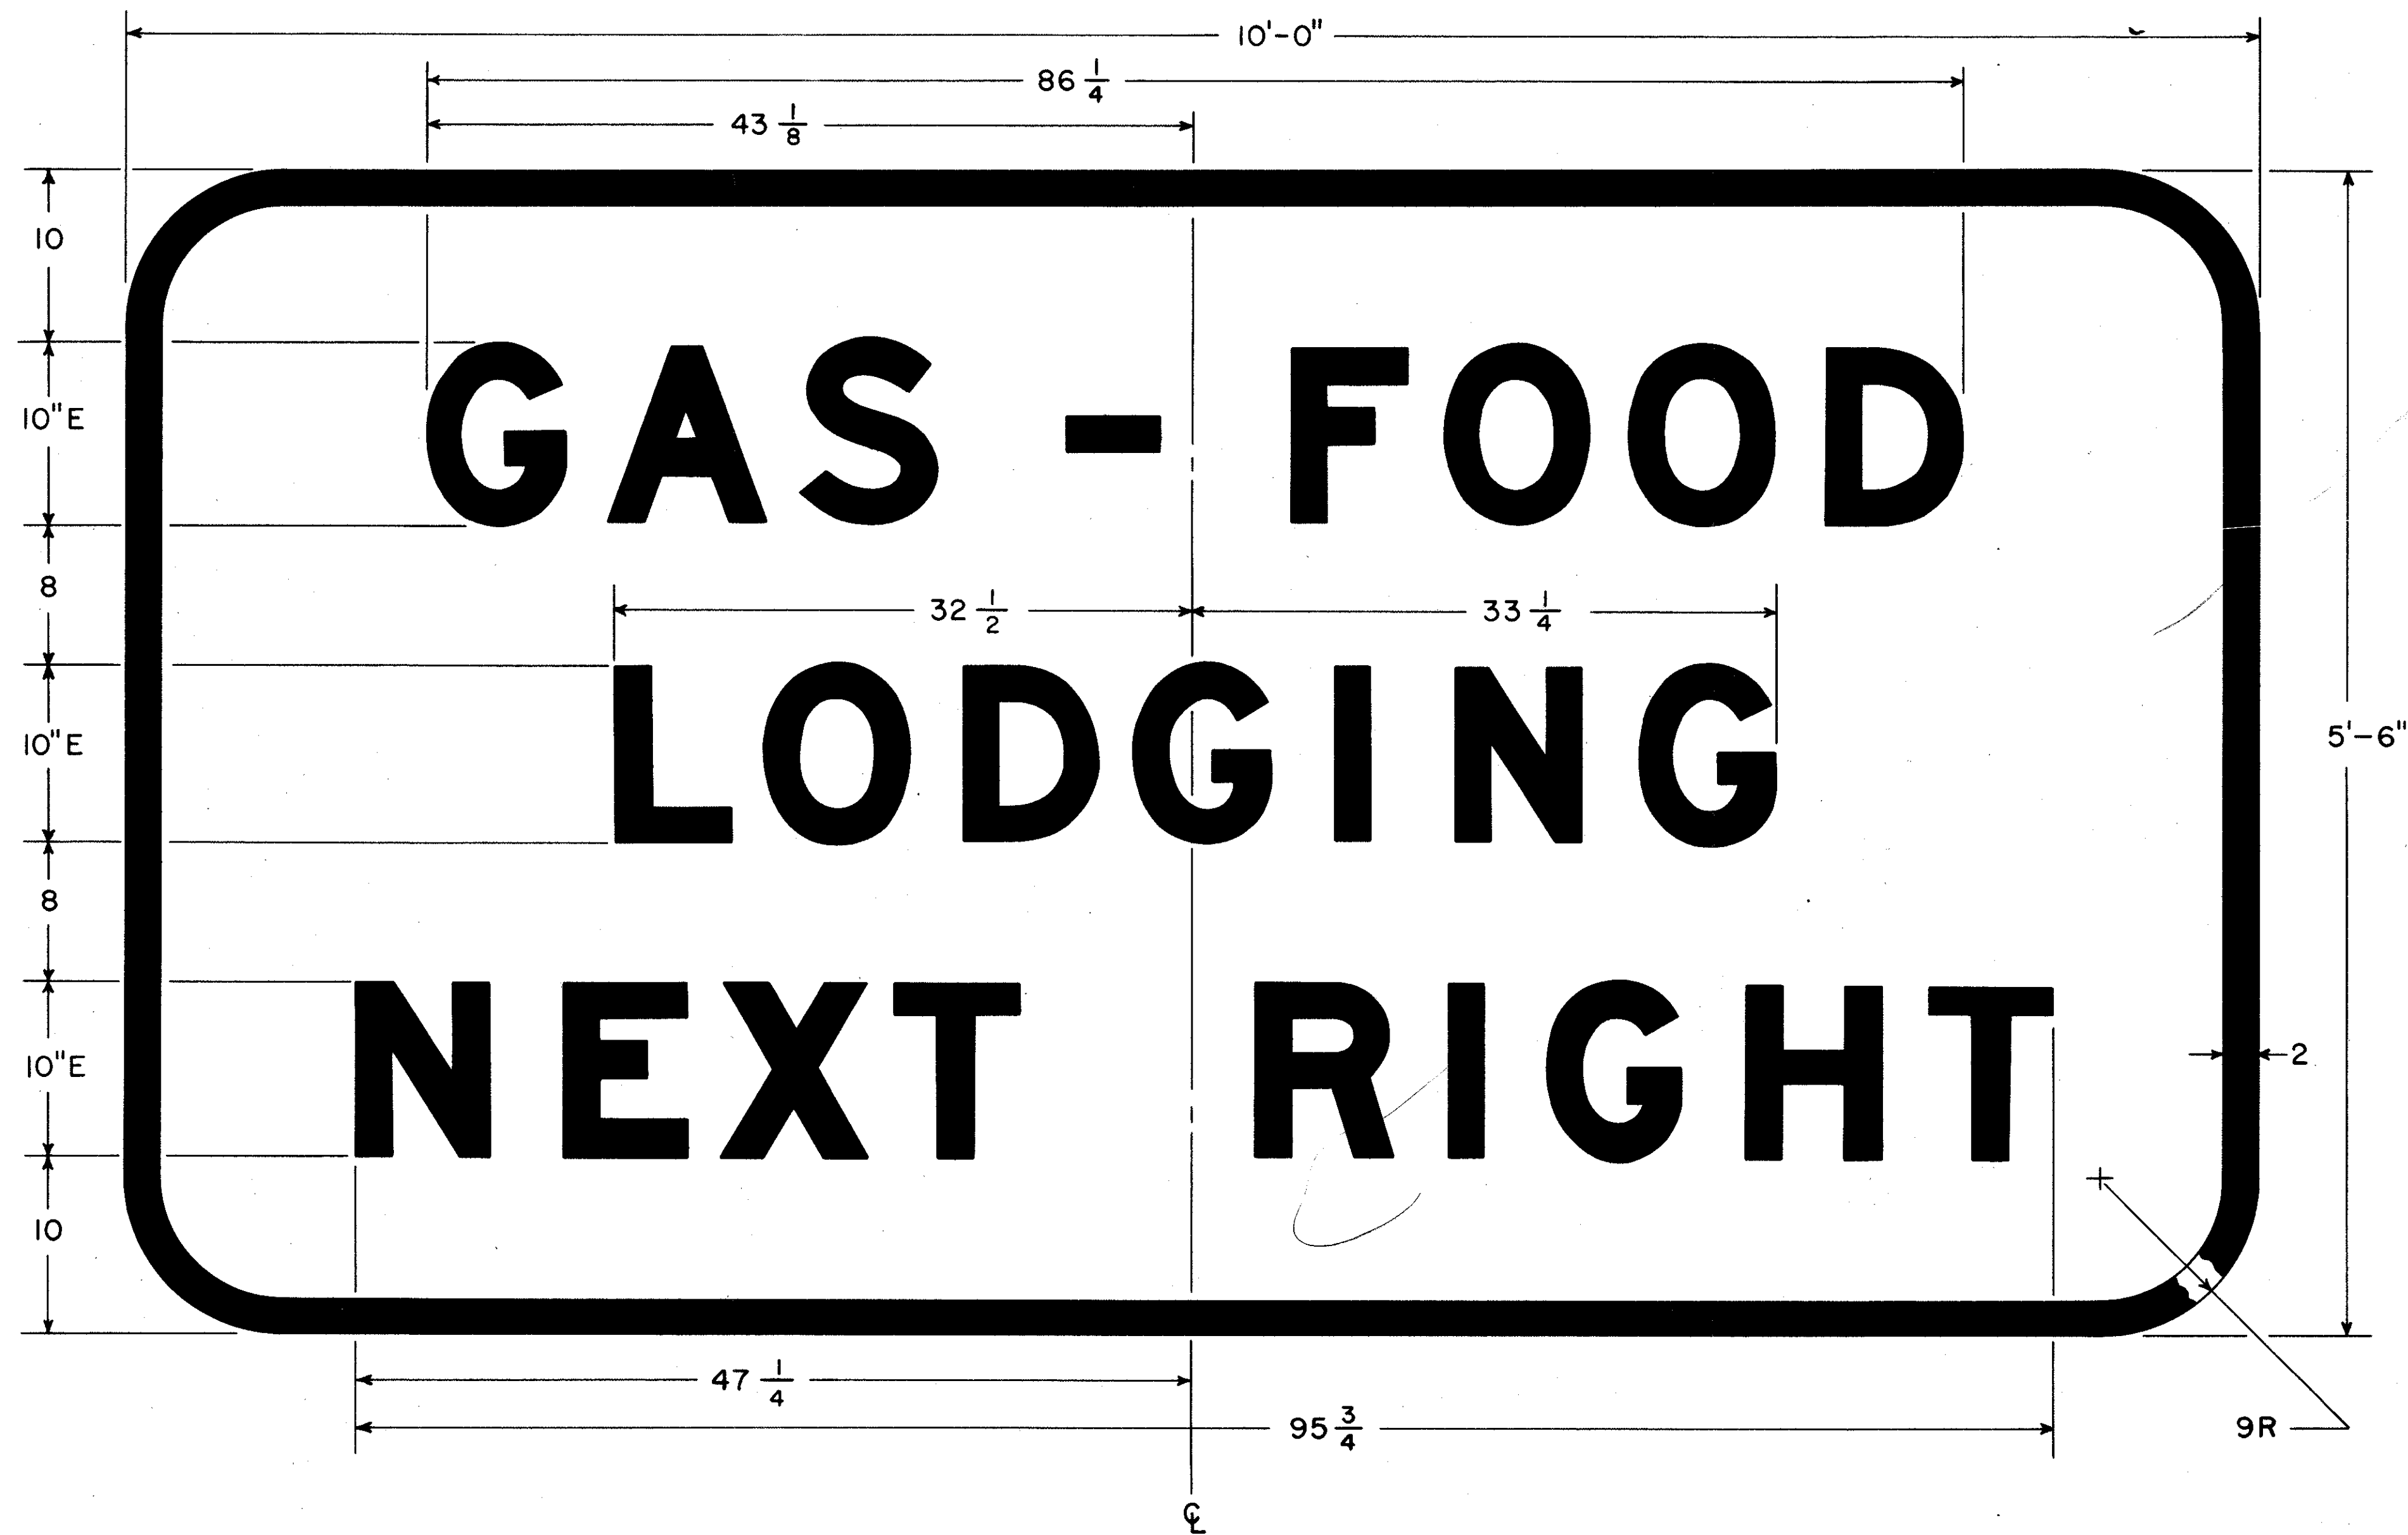

NOTE:  
ALL DIMENSIONS ARE IN INCHES  
UNLESS OTHERWISE SHOWN.

	G		A		S		-		F		O		O		D	TOTAL		
10"E	7.37	2.50	9.00	2.37	7.37	7.25	5.37	7.37	6.75	2.25	7.62	2.50	7.62	3.50	7.37	86 1/4		
			L		O		D		G		I		N		G	TOTAL		
10"E	6.75	2.12	7.62	3.50	7.37	2.50	7.37	3.62	2.12	4.50	7.37	3.50	7.37		65 3/4			
	N		E		X		T		R		I		G		H	T	TOTAL	
10"E	7.37	4.50	6.75	2.50	7.62	2.12	6.75	13.25	7.37	3.50	2.12	3.50	7.37	3.62	7.37	3.25	6.75	95 3/4

BUREAU OF TRAFFIC OHIO DEPARTMENT OF HIGHWAYS	
TRAFFIC SIGNS	N-16
APPROVED _____ ENGINEER OF TRAFFIC	DATE 7-6-65 2-21-66

N-16-120