


LAK-2-002

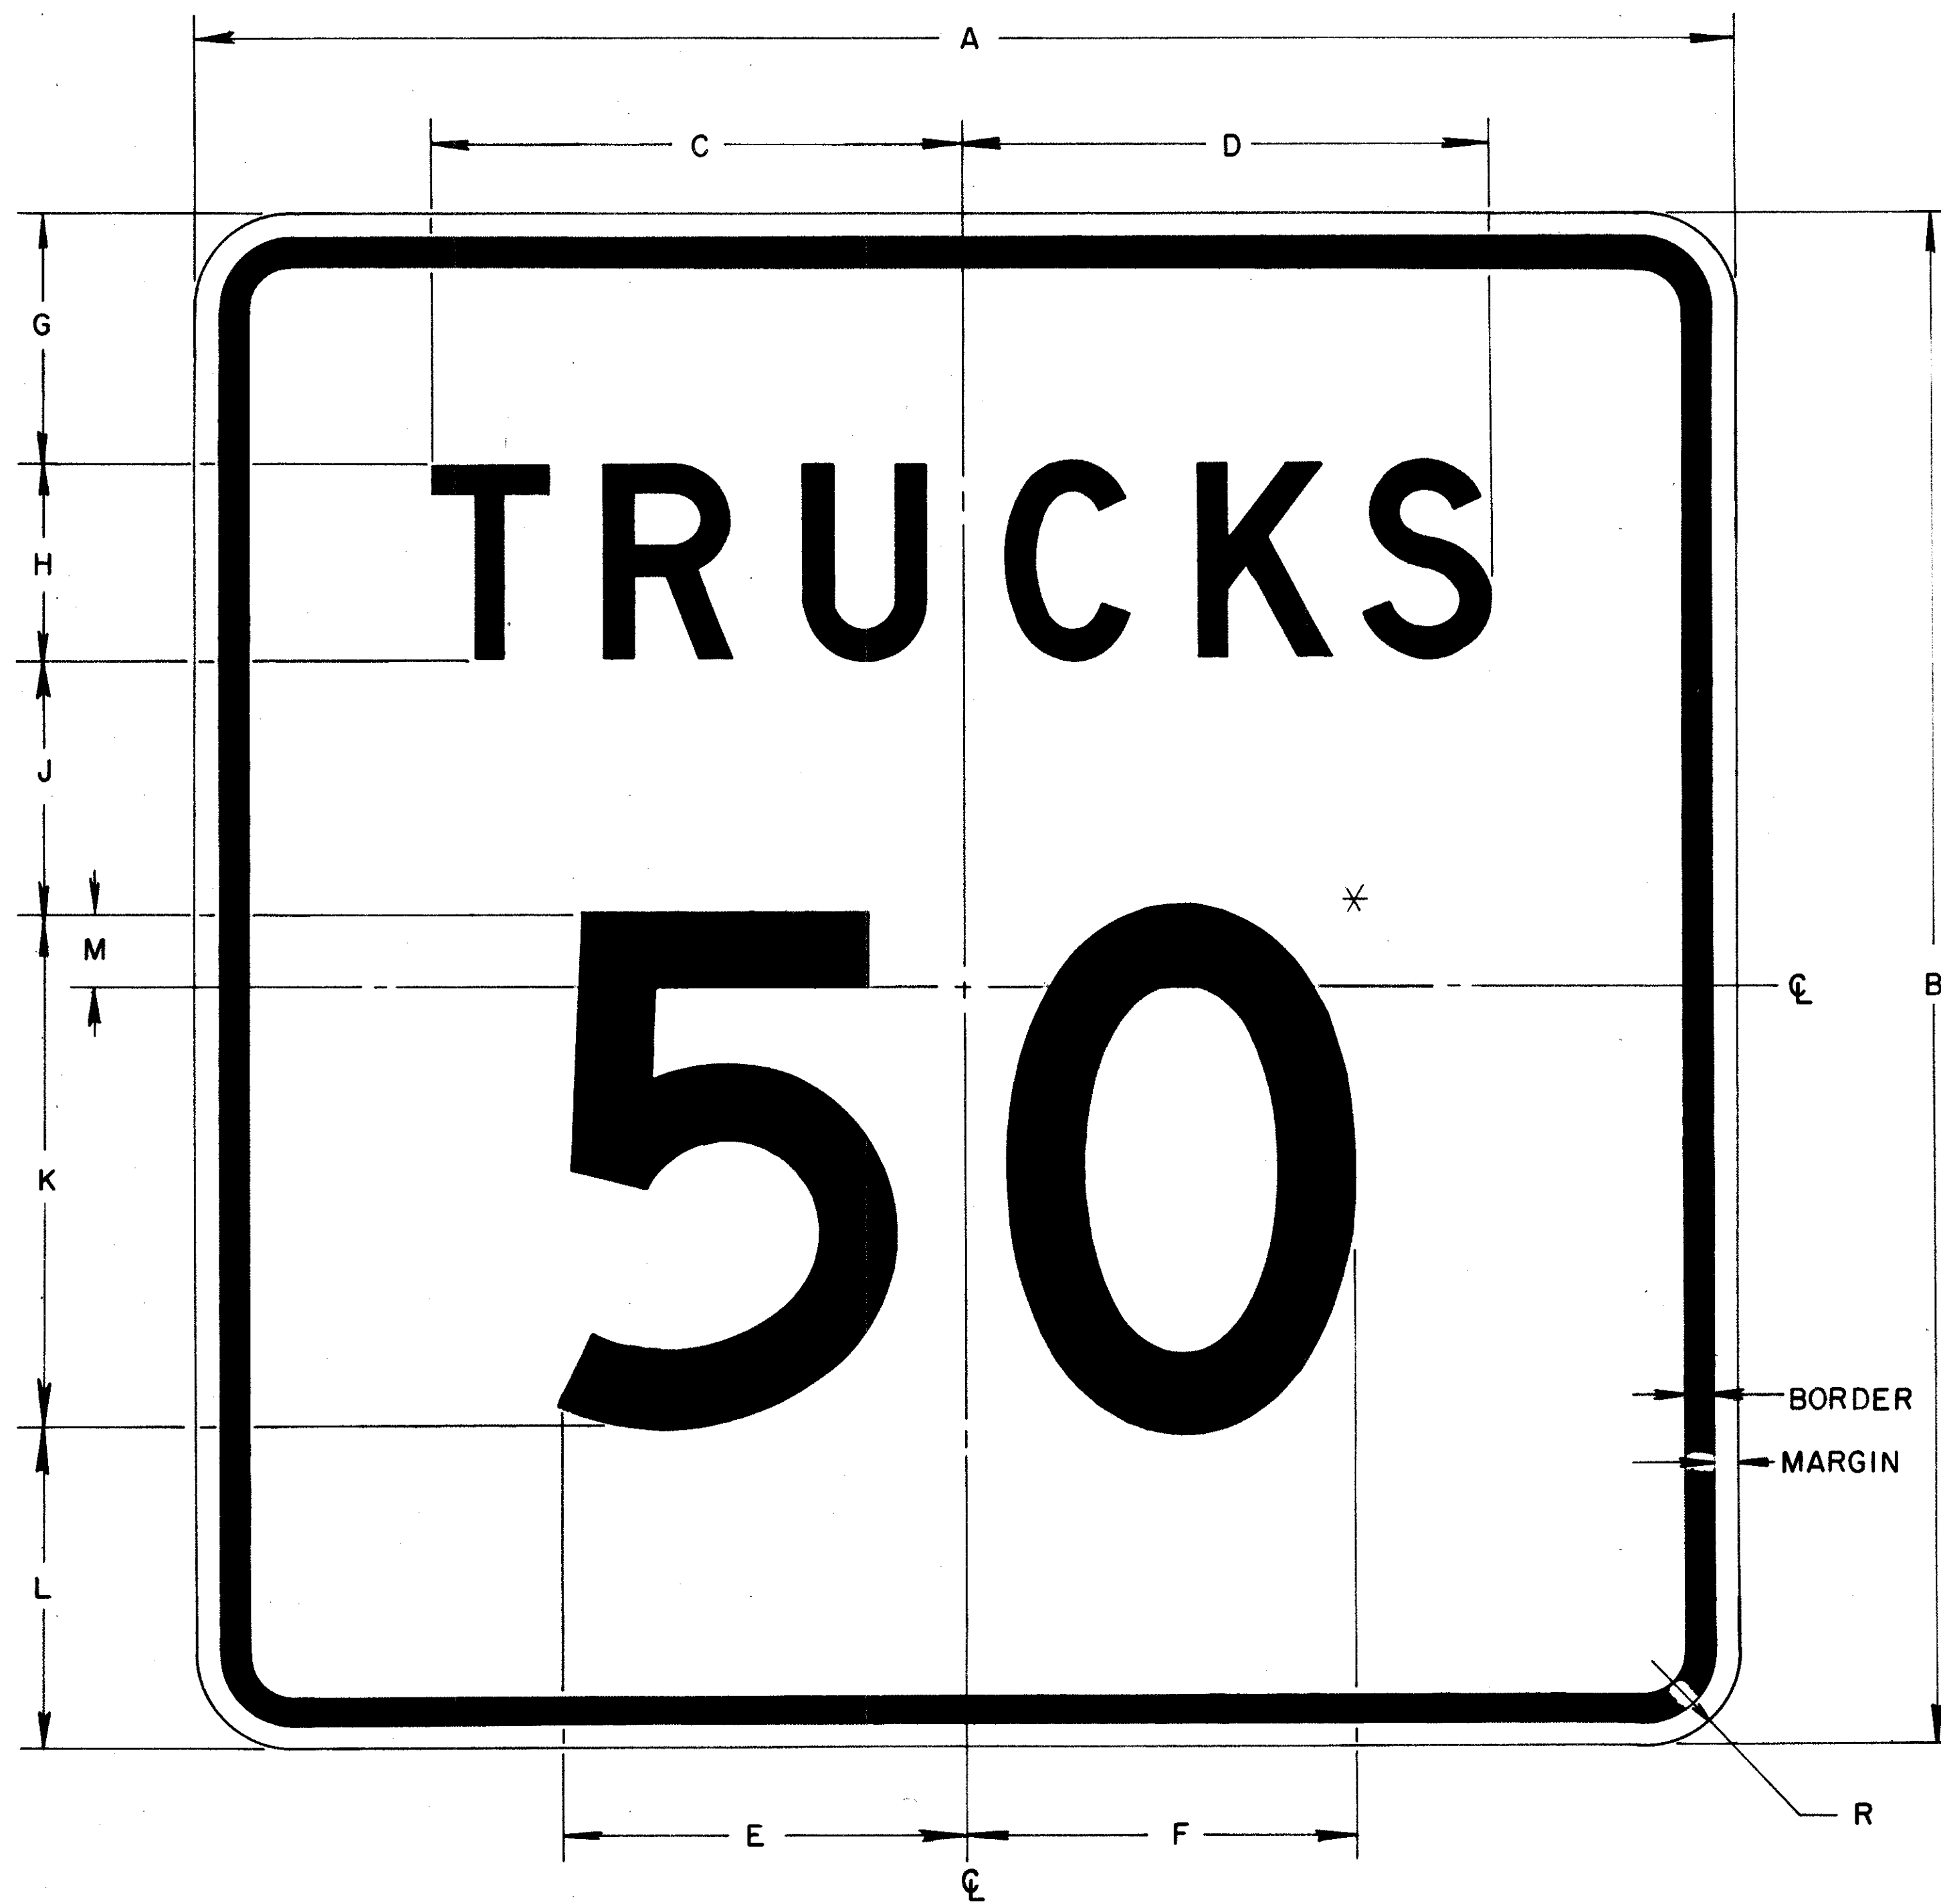

R-16

	T	R	U	C	K	S	TOTAL					
3"D	1.83	.41	2.02	.55	2.02	.56	2.02	.47	2.06	.26	2.02	14 ¹ / ₄
4"D	2.44	.56	2.69	.73	2.69	.75	2.69	.64	2.75	.35	2.69	19
4 ¹ / ₂ "D	2.74	.63	3.02	.82	3.02	.85	3.02	.72	3.09	.40	3.02	21 ⁵ / ₁₆
6"D	3.66	.84	4.03	1.09	4.03	1.12	4.03	.96	4.13	.52	4.03	28 ⁷ / ₁₆

	5	O	TOTAL	
8"D	5.38	1.10	5.62	12 ¹ / ₈
10"D	6.72	1.37	7.00	15 ¹ / ₈
12"D	8.06	1.65	8.44	18 ³ / ₁₆
16"D	10.74	2.20	11.24	24 ³ / ₁₆

NOTE: ALL DIMENSIONS ARE IN INCHES UNLESS OTHERWISE SHOWN.

* WHEN "55" IS USED E & F VALUES ARE AS FOLLOW:

	E	5	5	F	
16"D	12 ³ / ₄	10.76	4.00	10.76	12 ³ / ₄

CODE NUMBER	VALUES														
	A	B	C	D	E	F	G	H	J	K	L	M	R	BORDER	MARGIN
R-16-18	18	18	7 ³ / ₁₆	7 ¹ / ₁₆	6 ¹ / ₈	6	2 ¹ / ₂	3"D	2	8"D	2 ¹ / ₂	1 ¹ / ₂	1 ¹ / ₂	³ / ₈	³ / ₈
R-16-24	24	24	9 ⁹ / ₁₆	9 ⁷ / ₁₆	7 ⁵ / ₈	7 ¹ / ₂	3 ¹ / ₂	4"D	3	10"D	3 ¹ / ₂	1 ¹ / ₂	1 ¹ / ₂	¹ / ₂	¹ / ₂
R-16-36	36	36	10 ³ / ₄	10 ⁹ / ₁₆	9 ¹ / ₈	9	6	4 ¹ / ₂ "D	6	12"D	7 ¹ / ₂	1 ¹ / ₂	1 ¹ / ₂	⁵ / ₈	¹ / ₂
R-16-48	48	48	14 ⁵ / ₁₆	14 ¹ / ₈	12 ³ / ₁₆	12	7 ³ / ₄	6"D	8	16"D	10 ¹ / ₄	2 ¹ / ₄	3	⁷ / ₈	³ / ₄

BUREAU OF TRAFFIC OHIO DEPARTMENT OF HIGHWAYS	
TRAFFIC SIGNS	R-16
APPROVED _____ ENGINEER OF TRAFFIC	
DATE 12-13-65 4-29-66	