


R-40

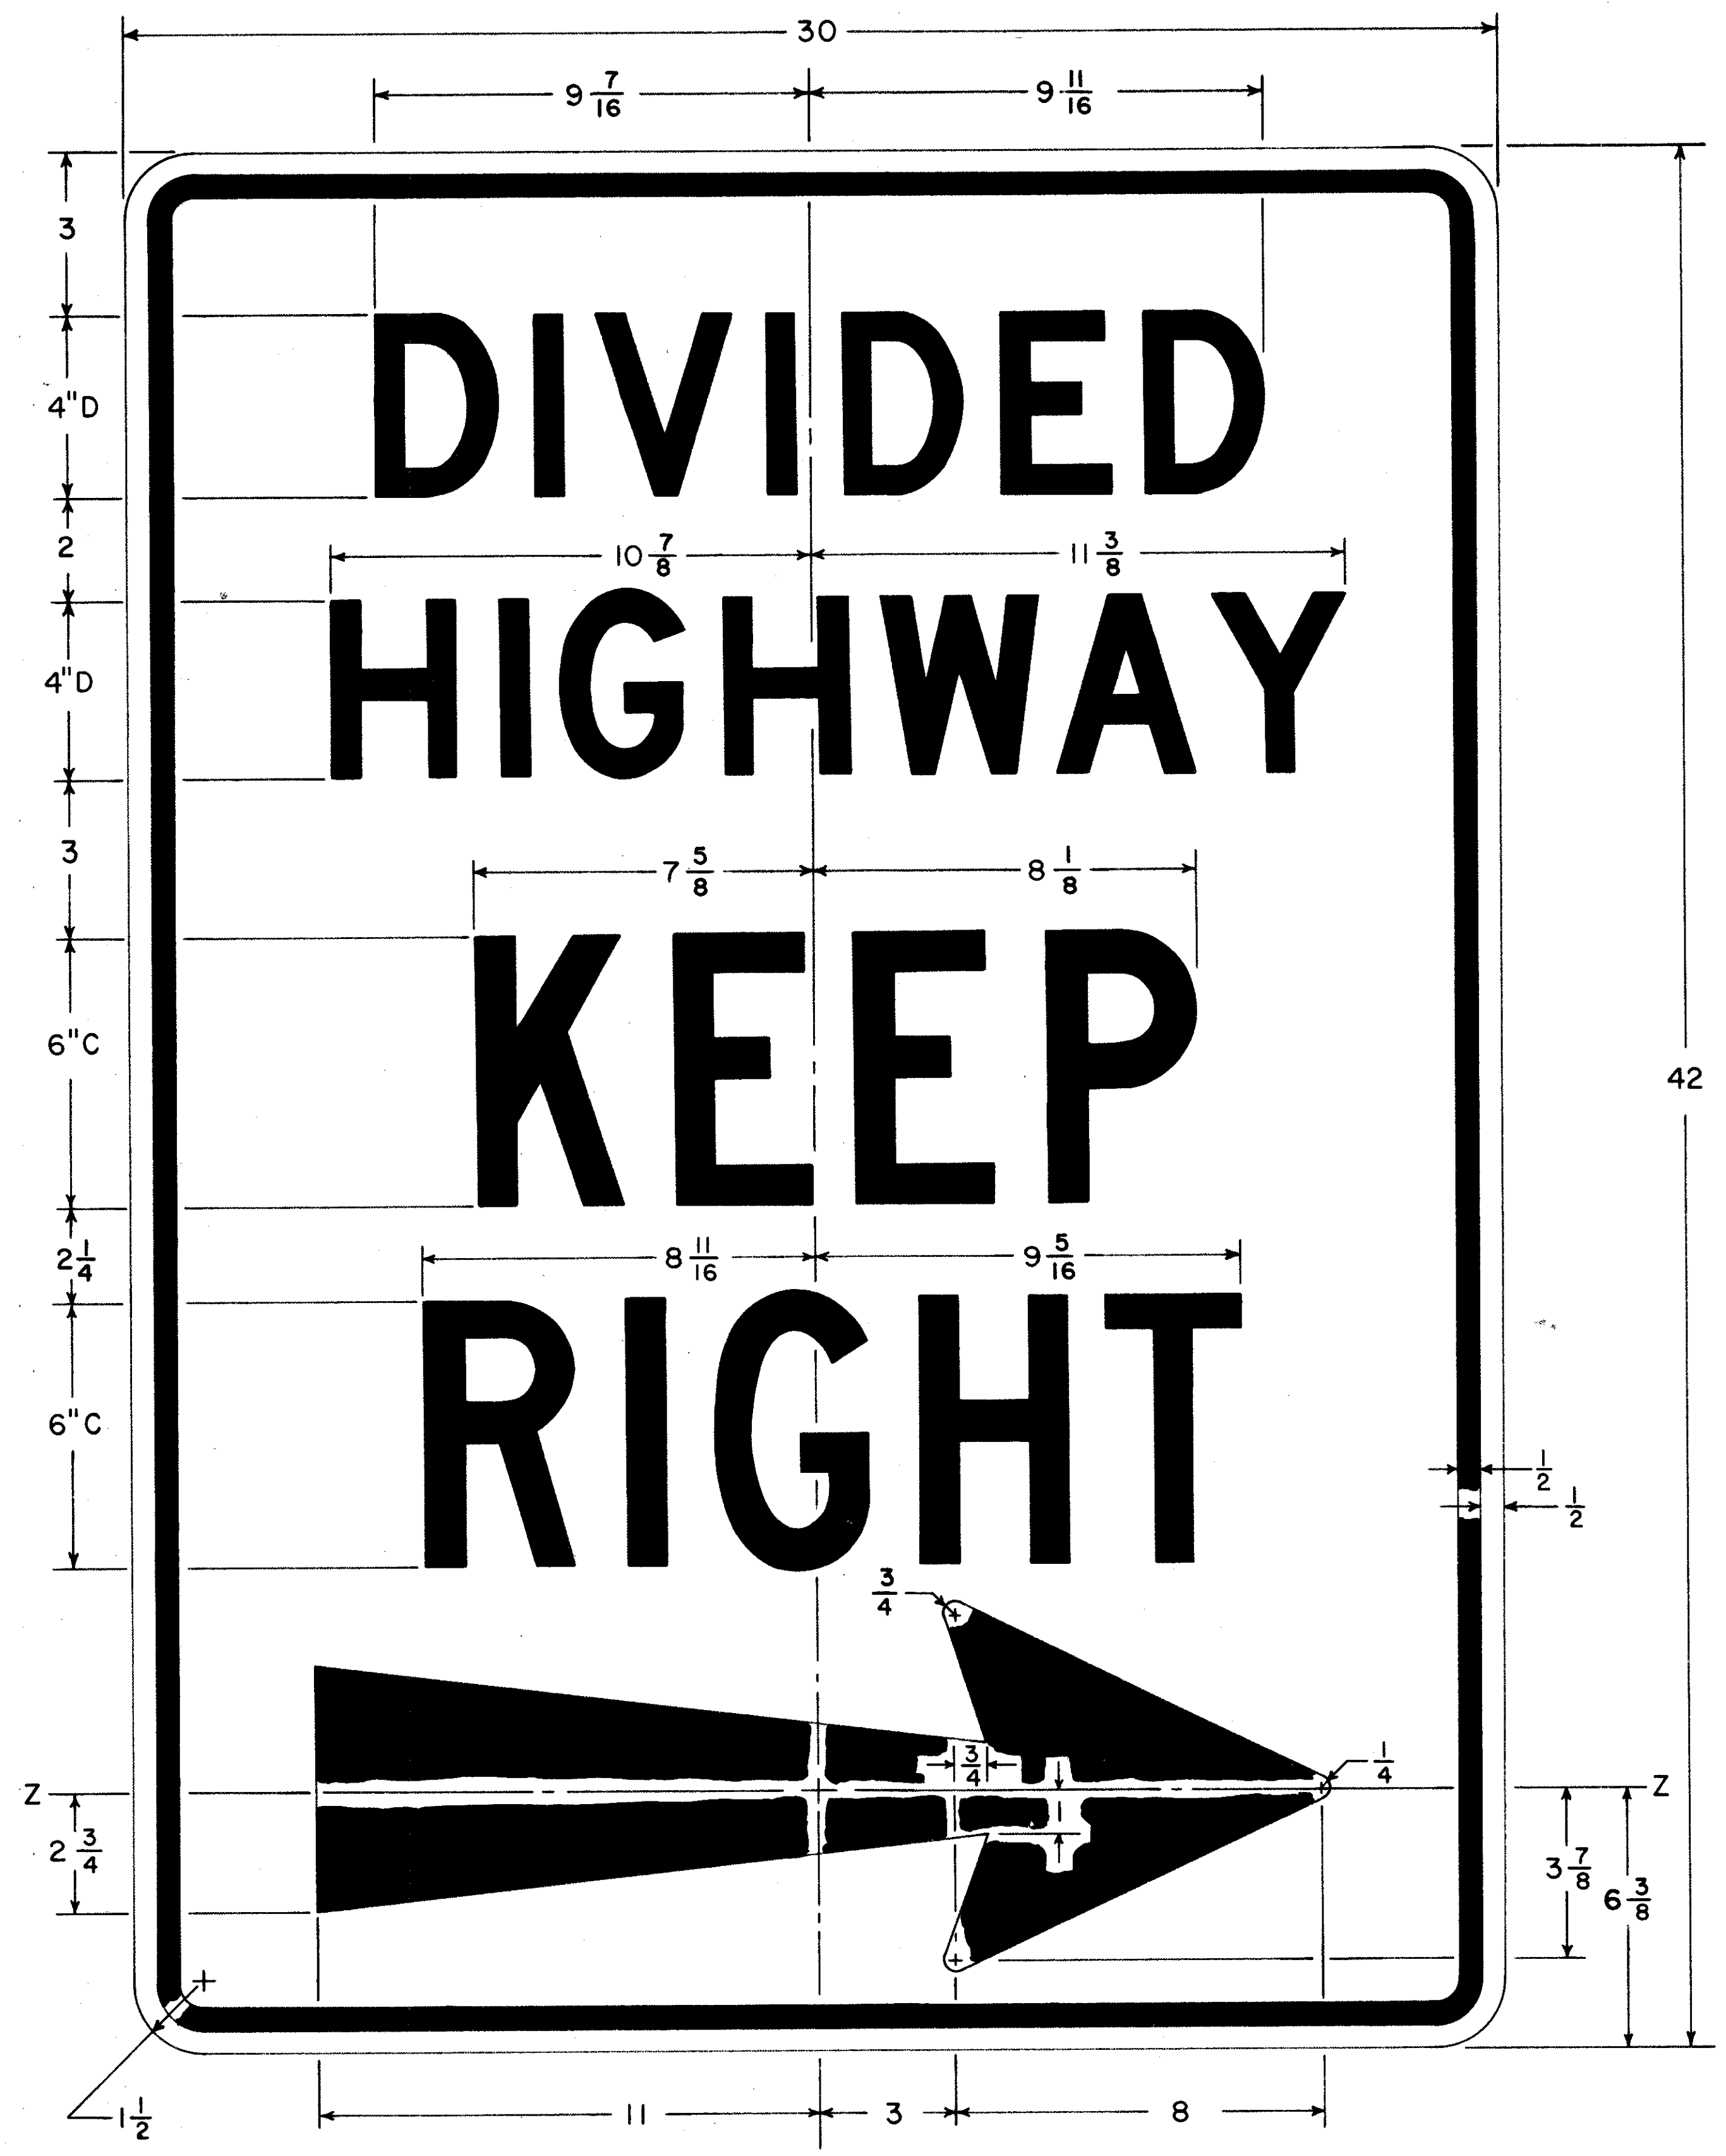

	D		I		V		I		D		E		D	TOTAL
4"D	2.69	.80	.63	.50	3.00	.50	.63	1.00	2.69	.80	2.44	.75	2.69	19 1/8
	H		I		G		H		W		A		Y	TOTAL
4"D	2.69	1.00	.63	.80	2.69	.75	2.69	.72	3.50	.14	3.34	-.09	3.38	22 1/4
					K		E		E		P		TOTAL	
	6"C	3.28	.97	3.00	1.12	3.00	1.12	3.28			15 3/4			
		R		I		G		H		T			TOTAL	
	6"C	3.28	1.17	.84	1.20	3.28	1.12	3.28	.84	3.00			18	

NOTES:
 ARROW IS SYMMETRICAL ABOUT AXIS Z-Z.
 ALL DIMENSIONS ARE IN INCHES UNLESS OTHERWISE SHOWN.

BUREAU OF TRAFFIC OHIO DEPARTMENT OF HIGHWAYS	
TRAFFIC SIGNS	R-40
APPROVED _____ ENGINEER OF TRAFFIC	DATE 12-17-64 3-14-66