


FED. RD. DIVISION	STATE	PROJECT	
2	OHIO		

111
141

LAK-2-002

R-41

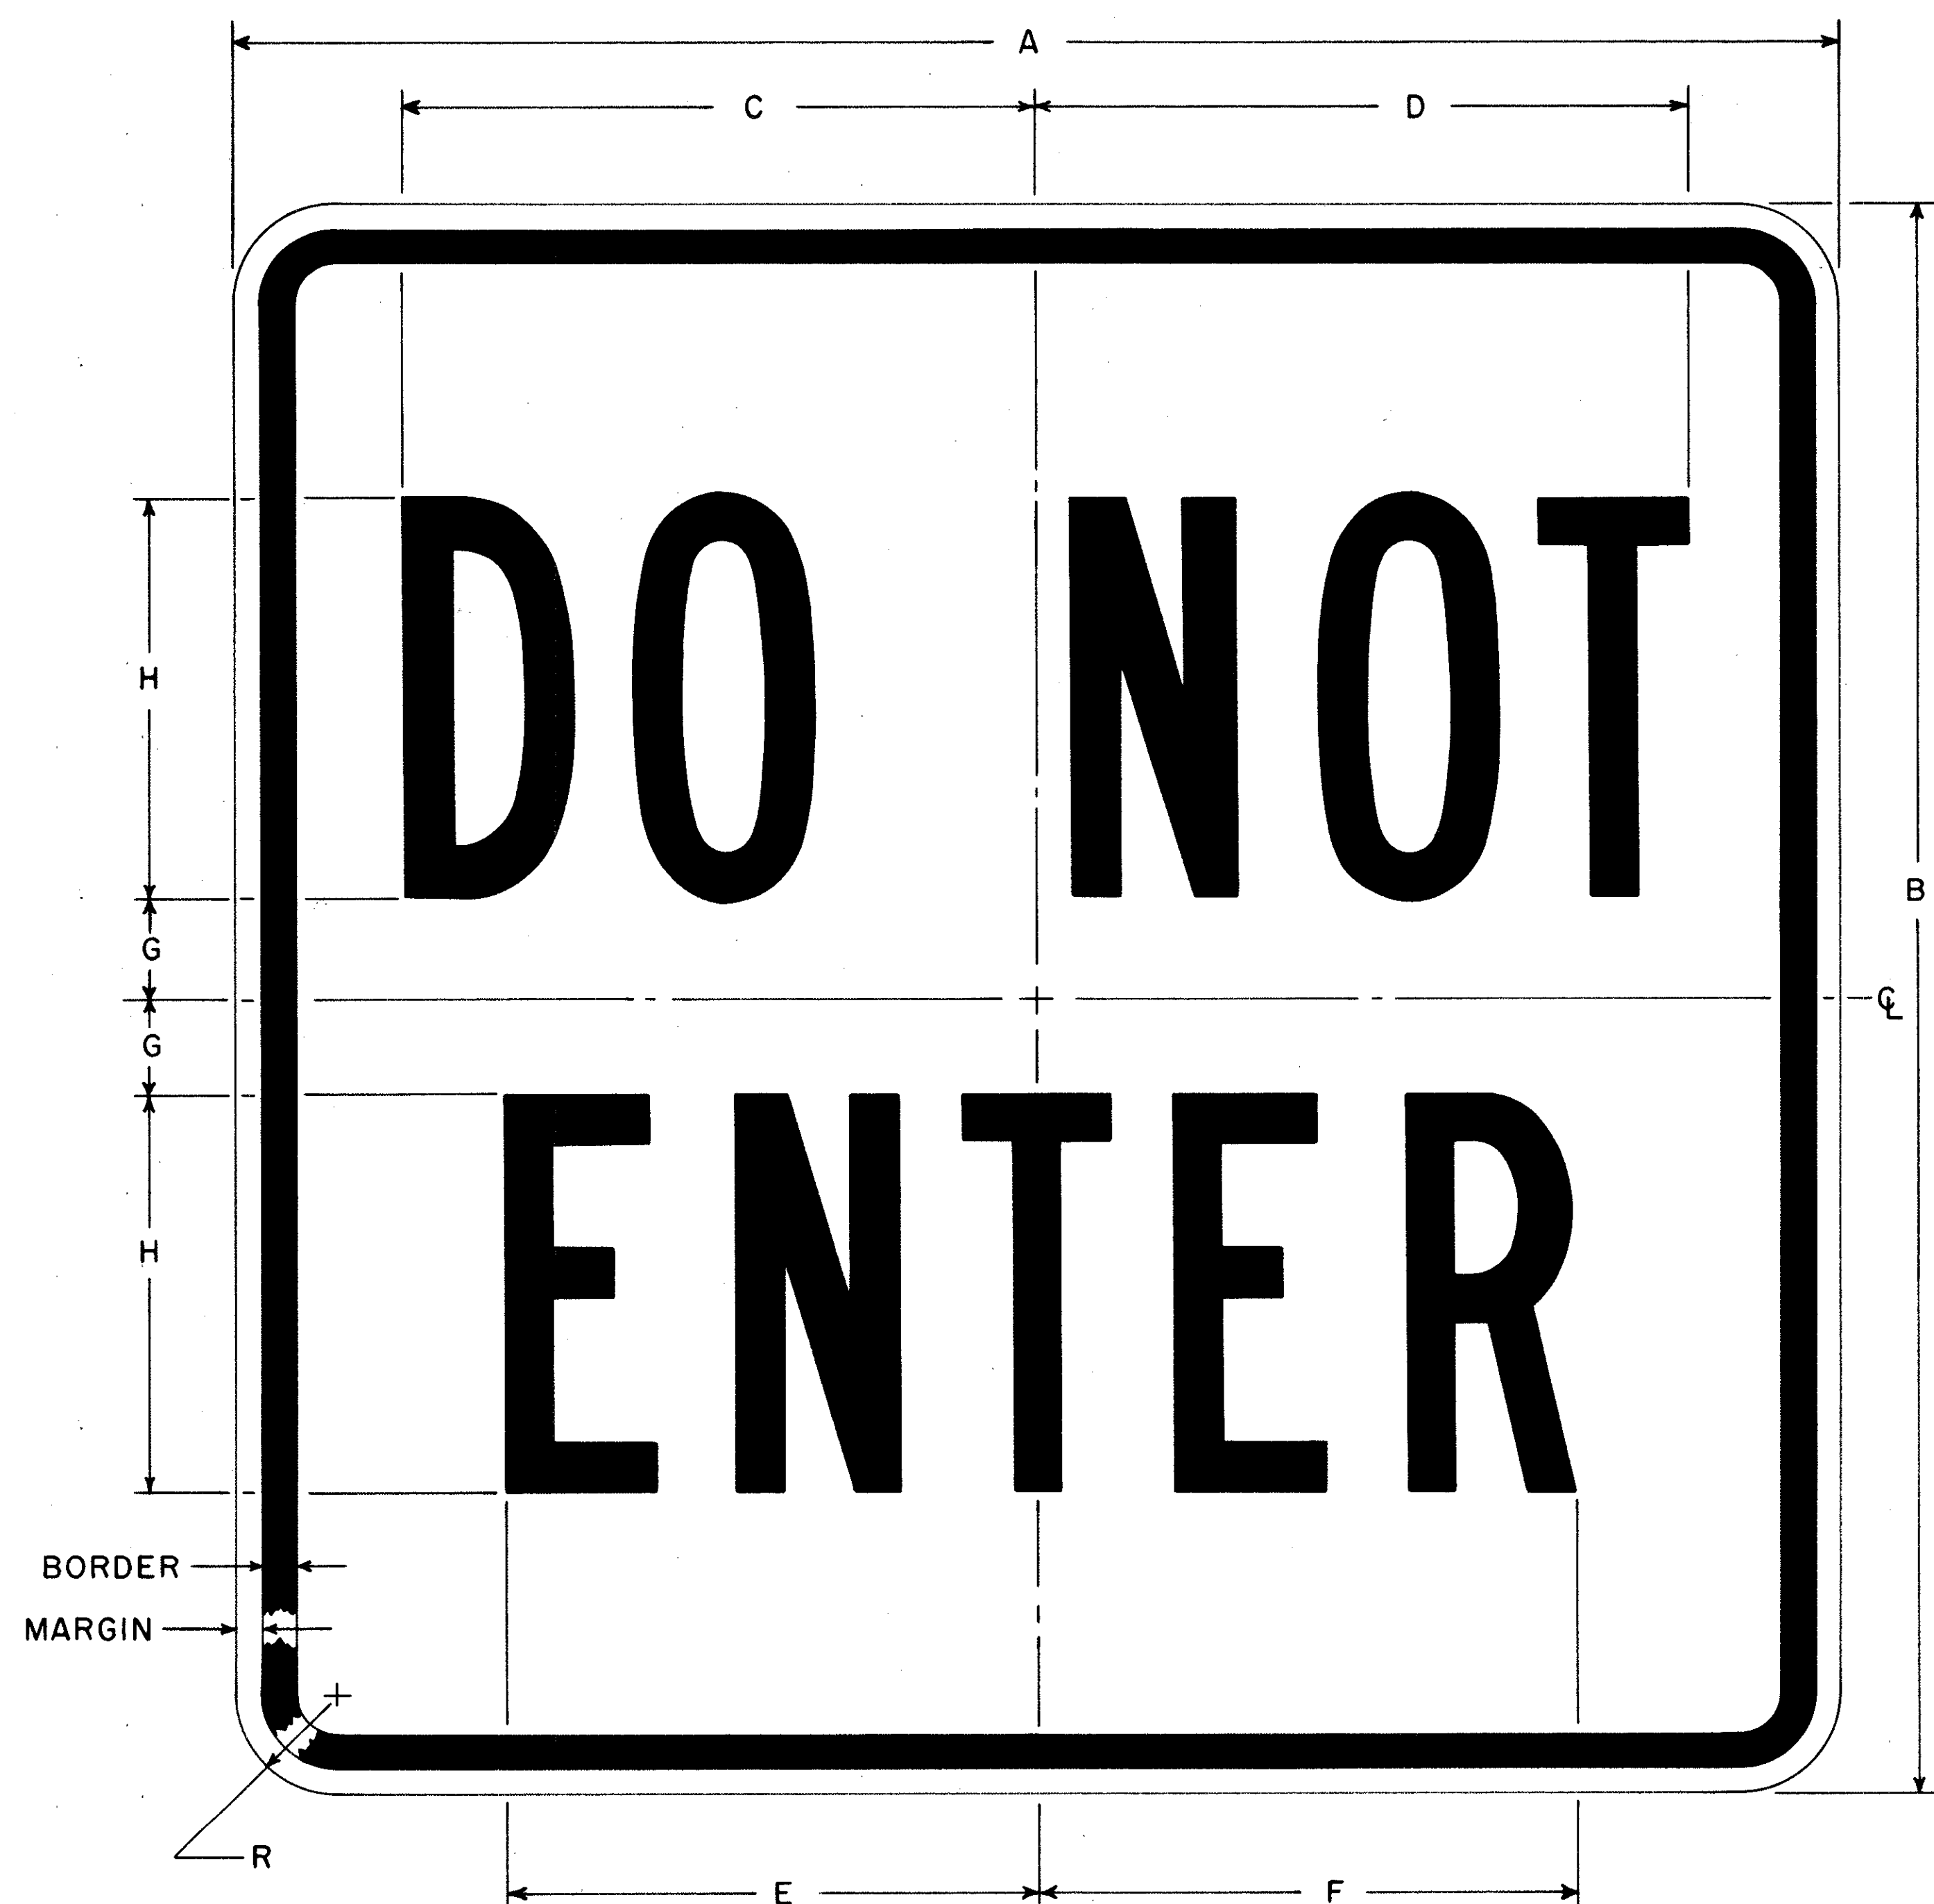

	D		O		N		O		T	TOTAL
6"B	2.53	.90	2.72	3.73	2.53	1.20	2.72	.54	2.25	19 ¹ / ₈
8"B	3.38	.90	3.63	3.78	3.38	1.20	3.63	.54	3.00	23 ⁷ / ₁₆
10"B	4.22	1.03	4.54	4.26	4.22	1.37	4.54	.62	3.76	28 ⁹ / ₁₆
	E		N		T		E		R	TOTAL
6"B	2.25	1.12	2.53	.84	2.25	.84	2.25	1.12	2.53	15 ³ / ₄
8"B	3.00	1.50	3.38	1.12	3.00	1.12	3.00	1.50	3.38	21
10"B	3.76	1.87	4.22	1.40	3.76	1.40	3.76	1.87	4.22	26 ¹ / ₄

CODE NUMBER	VALUES										
	A	B	C	D	E	F	G	H	R	MARGIN	BORDER
R-41-24	24	24	9 ¹ / ₄	9 ⁷ / ₈	7 ³ / ₄	8	1 ³ / ₄	6	1 ¹ / ₂	³ / ₈	¹ / ₂
R-41-30	30	30	11 ¹ / ₄	12 ³ / ₁₆	10 ¹ / ₄	10 ³ / ₄	1 ⁵ / ₈	8	1 ¹ / ₂	¹ / ₂	¹ / ₂
R-41-36	36	36	13 ³ / ₄	14 ¹³ / ₁₆	12 ⁷ / ₈	13 ³ / ₈	2 ¹ / ₂	10	1 ¹ / ₂	¹ / ₂	¹ / ₂

BUREAU OF TRAFFIC
OHIO DEPARTMENT OF HIGHWAYS

TRAFFIC
SIGNS

R-41

DATE
12-21-64
3-3-66
7-12-66

APPROVED _____
ENGINEER OF TRAFFIC

R-41-24,30 & 36