


LAK-2-0.02

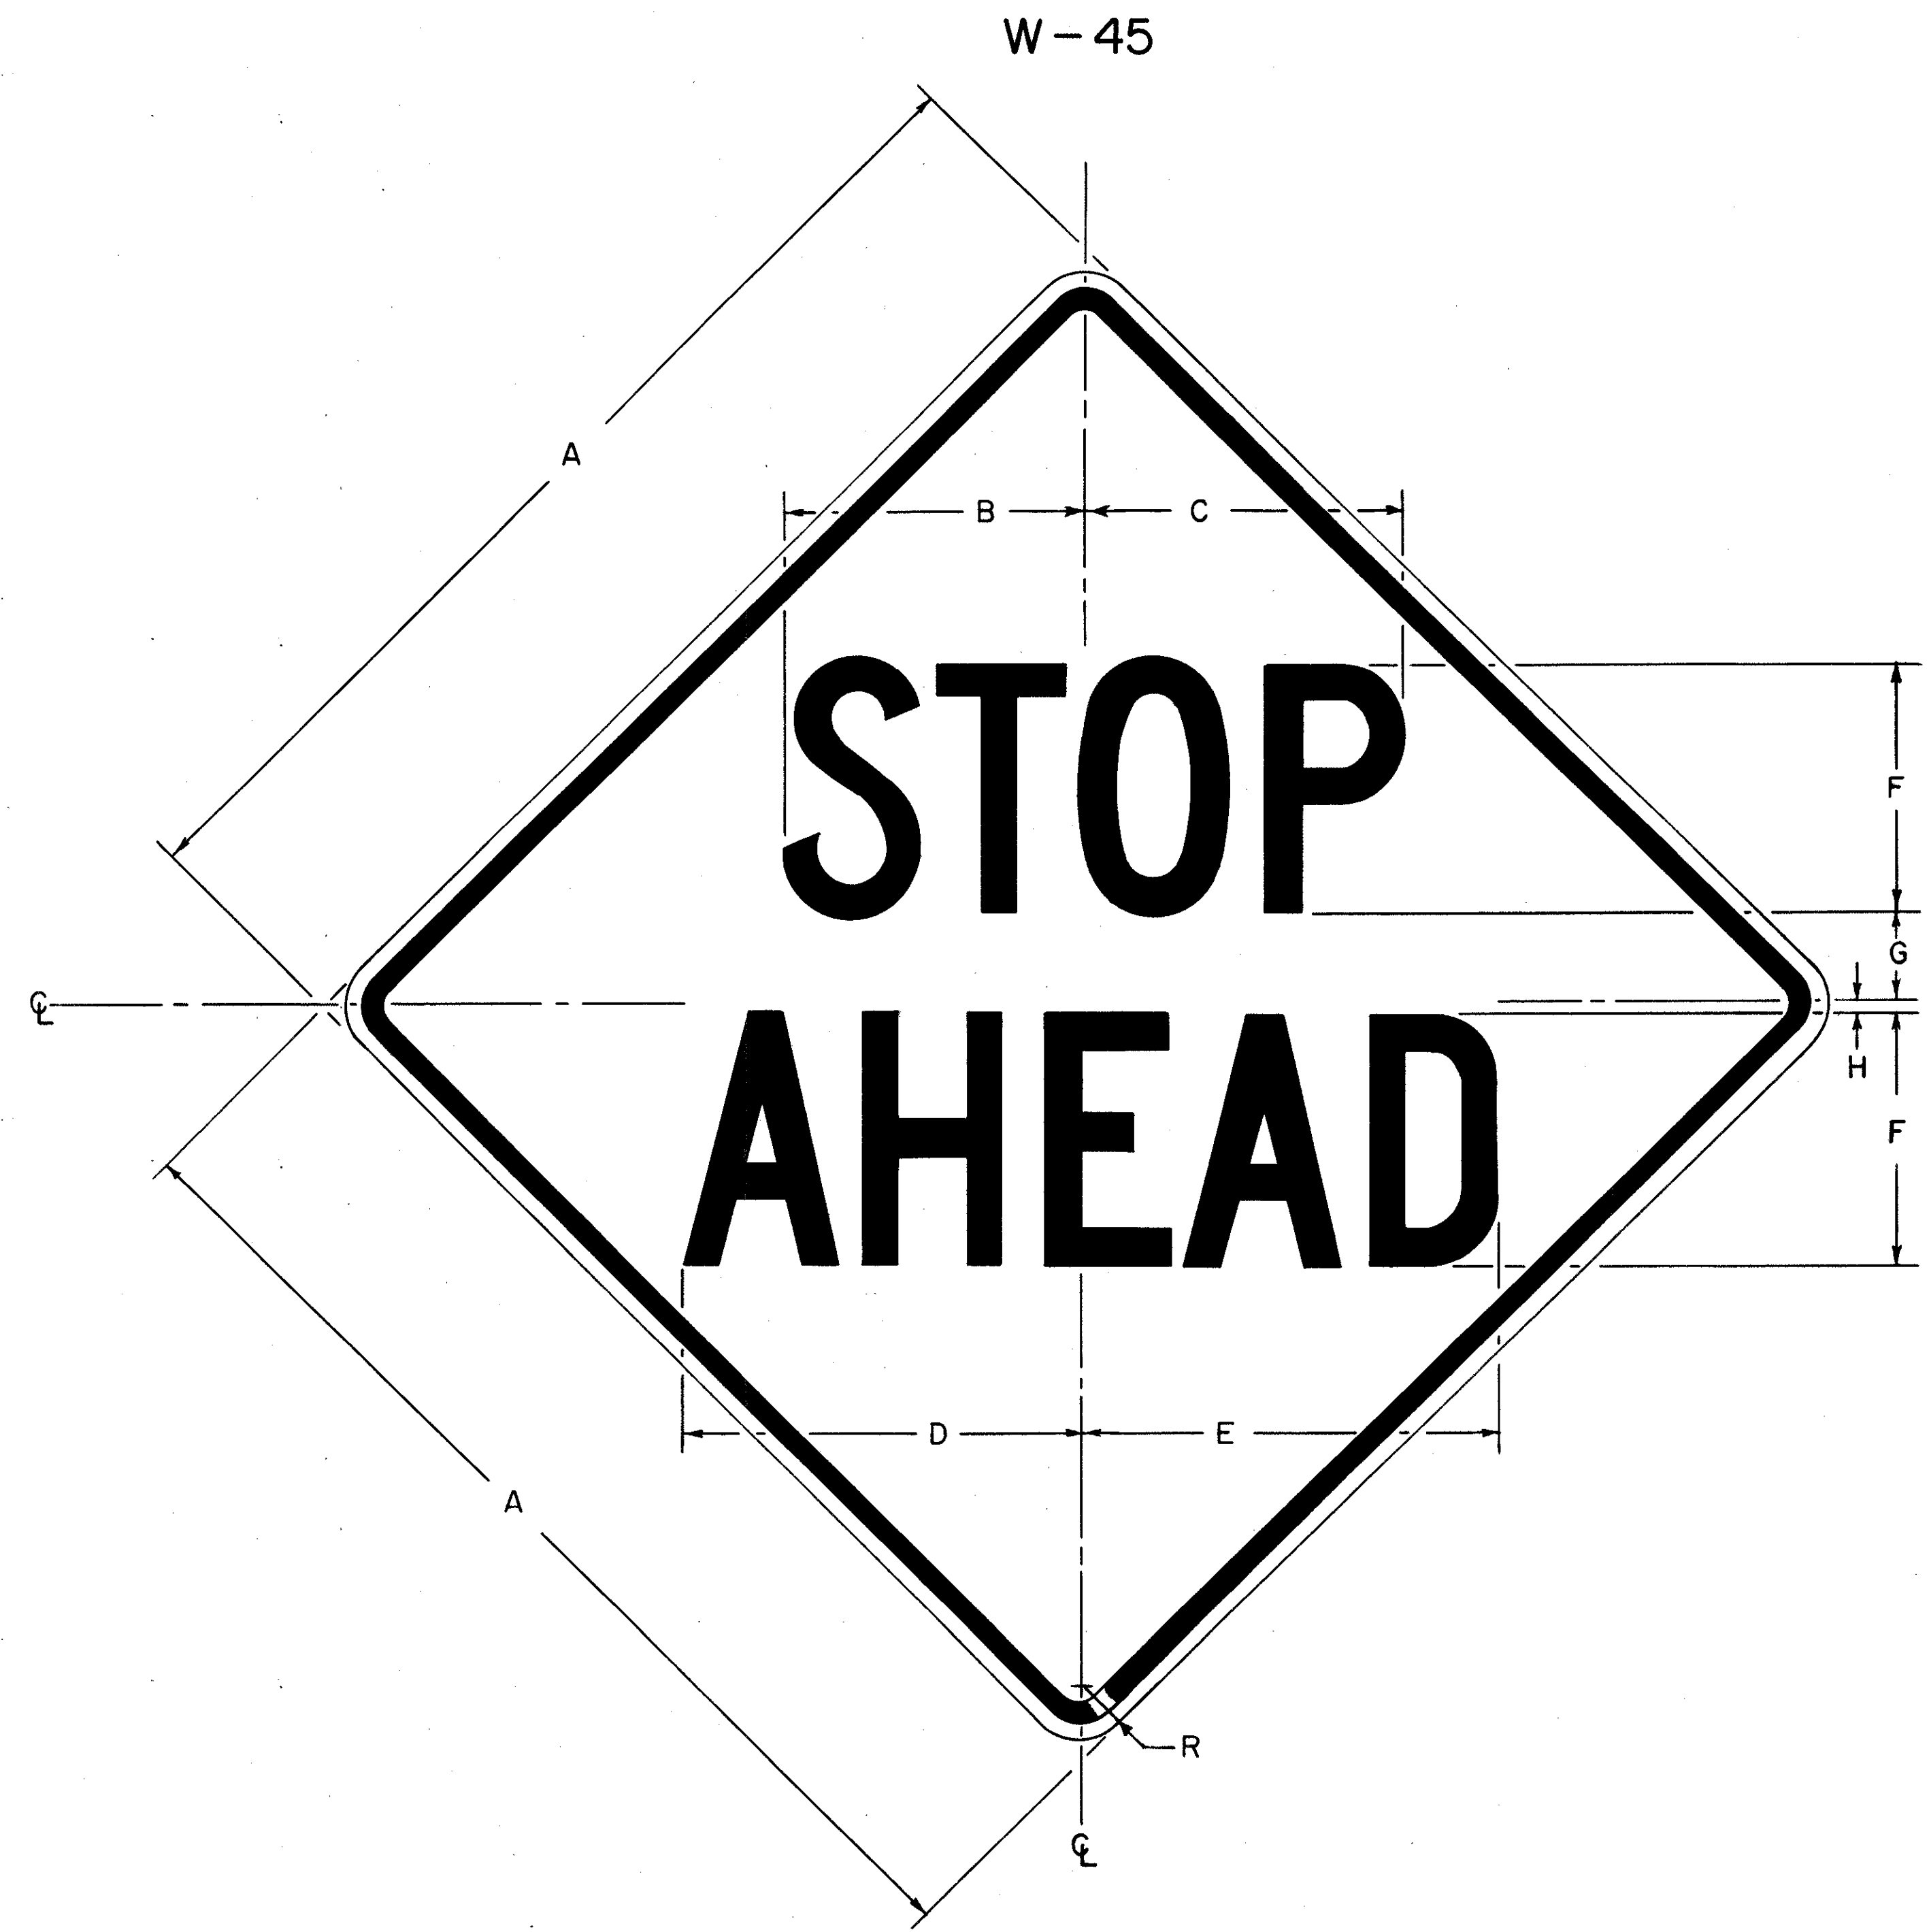

	S		T		O		P	TOTAL		
7" C	3.83	.34	3.50	.45	4.05	1.00	3.83	17		
8" C	4.38	.53	4.00	.69	4.63	1.57	4.38	20 ³ / ₁₆		
10" C	5.46	.70	5.00	.90	5.78	2.00	5.46	25 ¹ / ₄		
A		H		E		A		D	TOTAL	
7" C	4.38	.57	3.83	1.21	3.50	.30	4.38	.57	3.83	22 ⁹ / ₁₆
8" C	5.00	1.00	4.38	2.00	4.00	.50	5.00	1.00	4.38	27 ¹ / ₄
10" C	6.26	1.25	5.46	2.50	5.00	.62	6.26	1.25	5.46	34 ¹ / ₁₆

CODE NUMBER	VALUES										
	A	B	C	D	E	F	G	H	R	BORDER	MARGIN
W-45-30	30	8 ¹ / ₂	8 ¹ / ₂	10 ⁹ / ₁₆	12	7" C	2 ¹ / ₂	¹ / ₄	1 ¹ / ₂	¹ / ₂	¹ / ₂
W-45-36	36	10 ¹ / ₁₆	10 ¹ / ₈	13 ¹ / ₈	14 ¹ / ₈	8" C	3	³ / ₈	1 ¹ / ₂	¹ / ₂	¹ / ₂
W-45-48	48	12 ⁵ / ₈	12 ⁵ / ₈	16 ¹ / ₈	17 ¹⁵ / ₁₆	10" C	4 ¹ / ₂	¹ / ₂	3	⁷ / ₈	³ / ₄

NOTE:
ALL DIMENSIONS ARE IN INCHES
UNLESS OTHERWISE SHOWN.

BUREAU OF TRAFFIC OHIO DEPARTMENT OF HIGHWAYS	
TRAFFIC SIGNS	W-45
APPROVED _____ ENGINEER OF TRAFFIC	DATE 5-13-65 3-21-66