


LAK-2-0.02

W-143

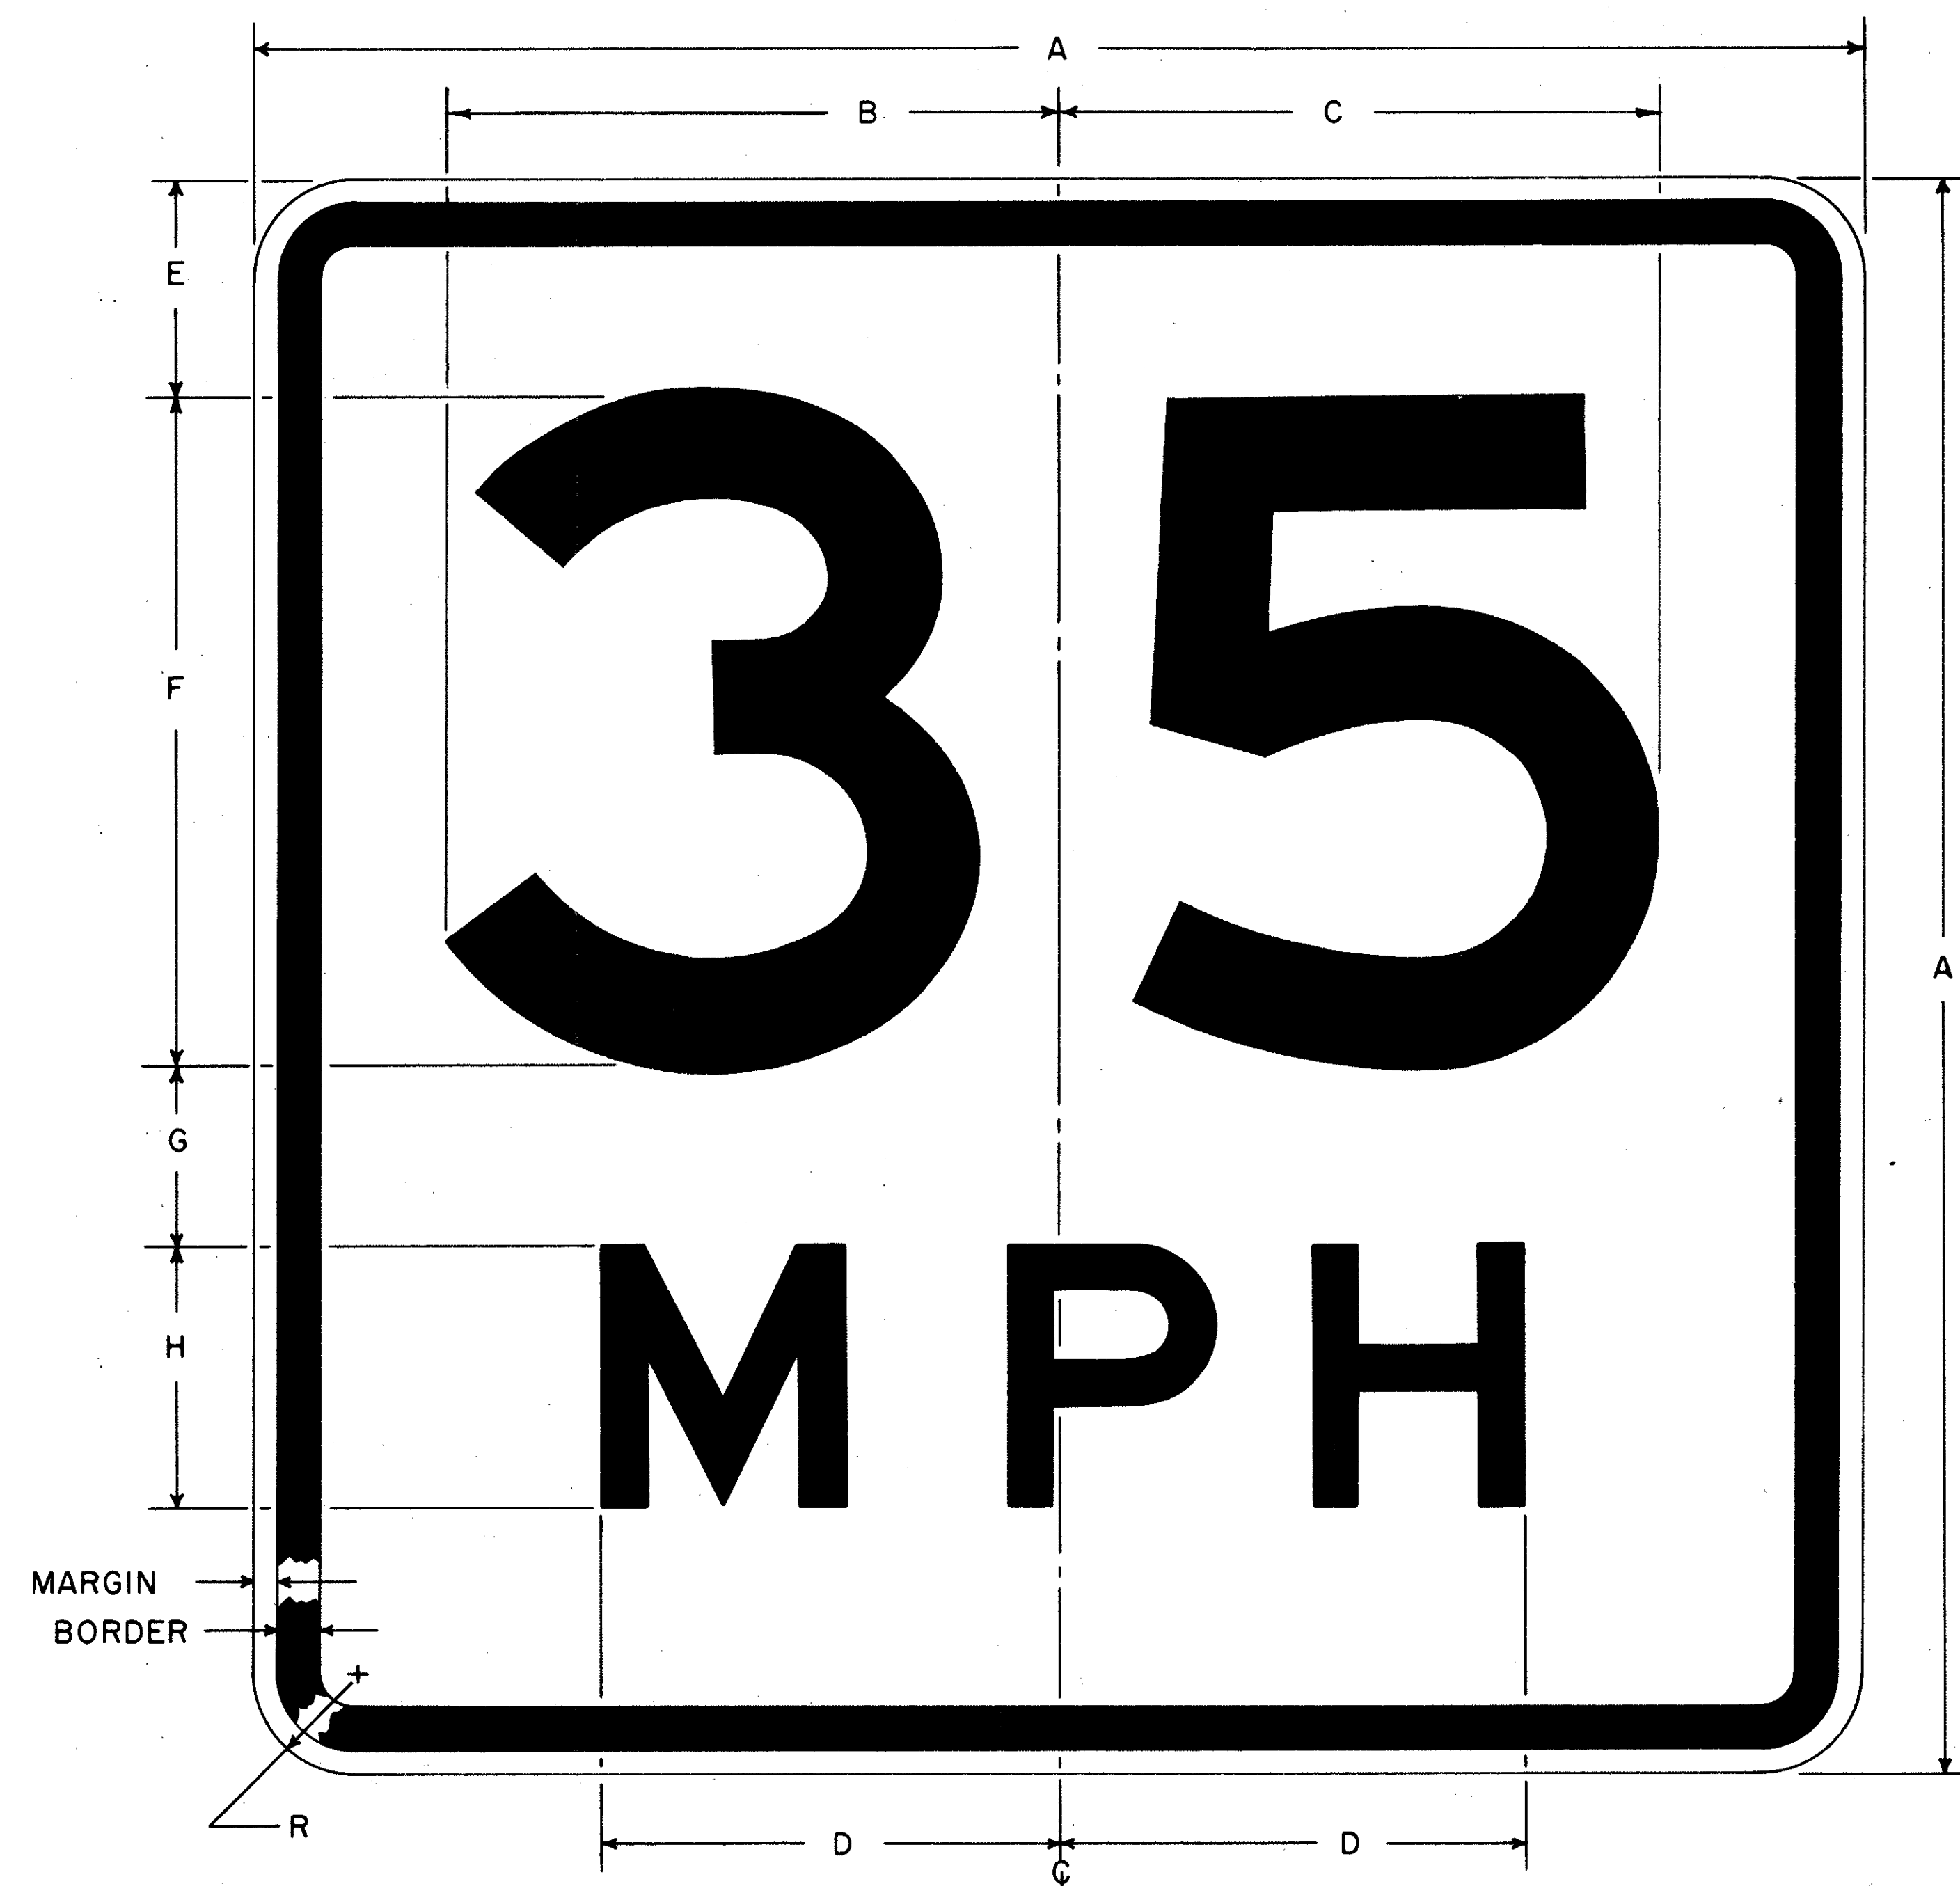

B	2	O	C	B	3	O	C	B	4	O	C	TOTAL						
6 <sup>9</sup> / <sub>16</sub>	7"E	5.58	1.56	5.95	6 <sup>1</sup> / <sub>2</sub>	6 <sup>3</sup> / <sub>4</sub>	7"E	5.58	1.93	5.95	6 <sup>11</sup> / <sub>16</sub>	7 <sup>5</sup> / <sub>16</sub>	7"E	6.45	2.18	5.95	7 <sup>1</sup> / <sub>4</sub>	14 <sup>9</sup> / <sub>16</sub>
9 <sup>5</sup> / <sub>16</sub>	10"E	7.96	2.25	8.28	9 <sup>3</sup> / <sub>16</sub>	9 <sup>1</sup> / <sub>2</sub>	10"E	7.96	2.75	8.28	9 <sup>1</sup> / <sub>2</sub>	10 <sup>7</sup> / <sub>16</sub>	10"E	9.22	3.25	8.28	10 <sup>5</sup> / <sub>16</sub>	20 <sup>3</sup> / <sub>4</sub>
B	2	5	C	B	3	5	C	B	4	5	C	TOTAL						
6 <sup>3</sup> / <sub>8</sub>	7"E	5.58	1.56	5.58	6 <sup>3</sup> / <sub>8</sub>	6 <sup>7</sup> / <sub>16</sub>	7"E	5.58	1.75	5.58	6 <sup>7</sup> / <sub>16</sub>	7 <sup>1</sup> / <sub>8</sub>	7"E	6.45	2.18	5.58	7 <sup>1</sup> / <sub>16</sub>	14 <sup>3</sup> / <sub>16</sub>
9 <sup>1</sup> / <sub>16</sub>	10"E	7.96	2.25	7.96	9 <sup>1</sup> / <sub>8</sub>	9 <sup>1</sup> / <sub>4</sub>	10"E	7.96	2.63	7.96	9 <sup>5</sup> / <sub>16</sub>	10 <sup>3</sup> / <sub>16</sub>	10"E	9.22	3.13	7.96	10 <sup>1</sup> / <sub>8</sub>	20 <sup>5</sup> / <sub>16</sub>
						M	P	H	TOTAL									
						4"E	3.69	2.81	3.19	2.06	3.19	15						
						6"E	5.53	4.13	4.78	3.19	4.78	22 <sup>3</sup> / <sub>8</sub>						

\* SEE ABOVE FOR VALUES.

CODE NUMBER	VALUES										
	A	B	C	D	E	F	G	H	R	BORDER	MARGIN
W-143-18	18	*	*	7 <sup>1</sup> / <sub>2</sub>	3	7"E	1 <sup>1</sup> / <sub>2</sub>	4"E	1 <sup>1</sup> / <sub>2</sub>	<sup>3</sup> / <sub>8</sub>	<sup>3</sup> / <sub>8</sub>
W-143-24	24	*	*	11 <sup>3</sup> / <sub>16</sub>	3 <sup>1</sup> / <sub>8</sub>	10"E	2	6"E	1 <sup>1</sup> / <sub>2</sub>	<sup>1</sup> / <sub>2</sub>	<sup>3</sup> / <sub>8</sub>

NOTE:  
ALL DIMENSIONS ARE IN INCHES  
UNLESS OTHERWISE SHOWN.

BUREAU OF TRAFFIC OHIO DEPARTMENT OF HIGHWAYS	
TRAFFIC SIGNS	W-143
APPROVED _____ ENGINEER OF TRAFFIC	DATE 1-15-65 3-30-66