



RESUME WORK
STA. 297+25

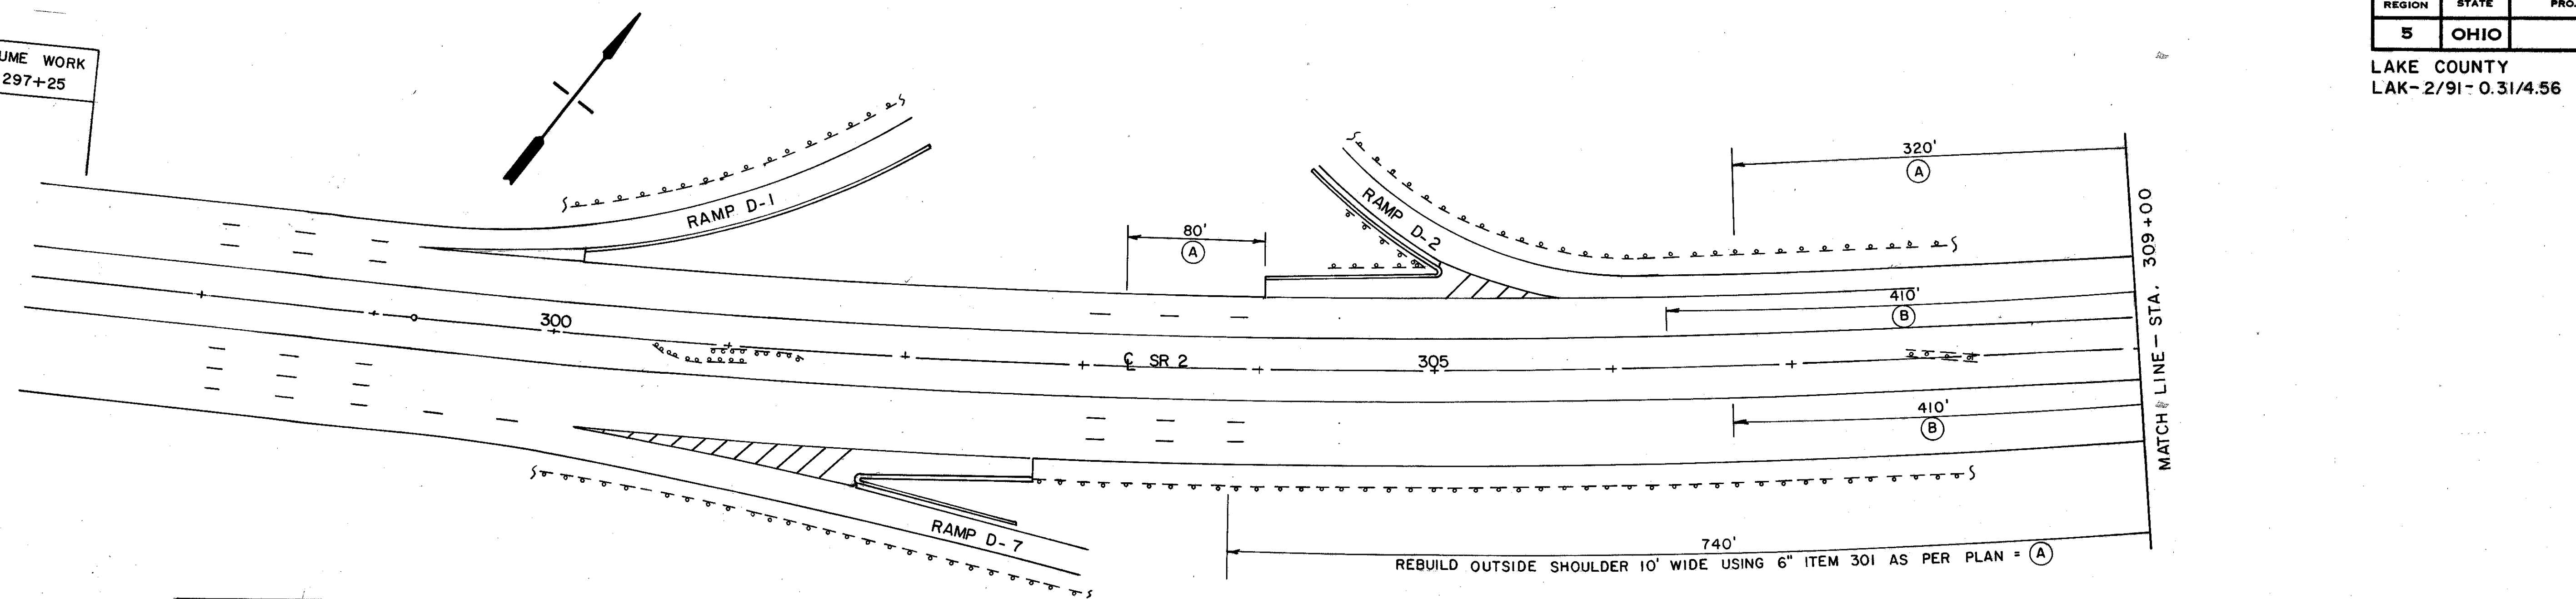

RESUME PROJECT
STA. 310+30
IX-73(18)

SUSPEND PROJECT
STA. 313+06
IX-73(18)

SUSPEND WORK
STA. 322+00

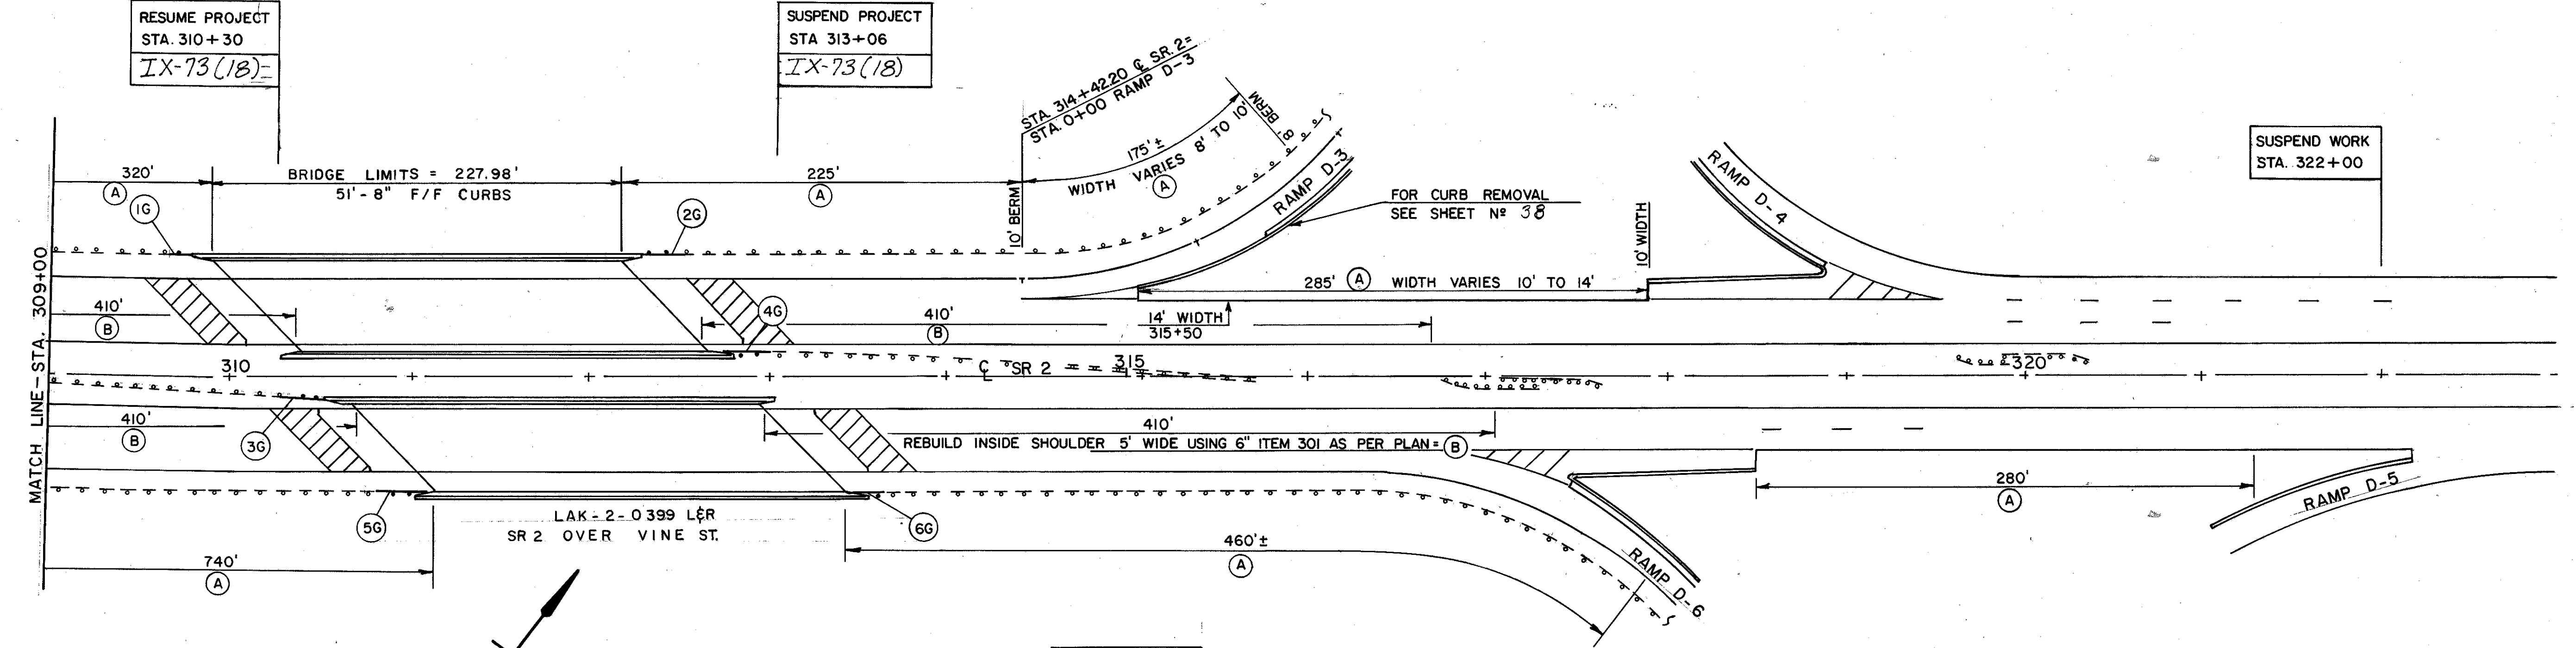

RESUME WORK
STA. 145+15

STATION EQUATION:
STA. 335+05.71 BK. = STA. 133+00.00 AH.

RESUME PROJECT
STA. 154+35
IX-73(18)

SUSPEND PROJECT
STA. 156+30
IX-73(18)

SUSPEND WORK
STA. 165+55

