


FHWA REGION	STATE	PROJECT
5	OHIO	

22
39

LAKE COUNTY
LAK - 2/91 - 0.31/4.56

TRAFFIC CONTROL

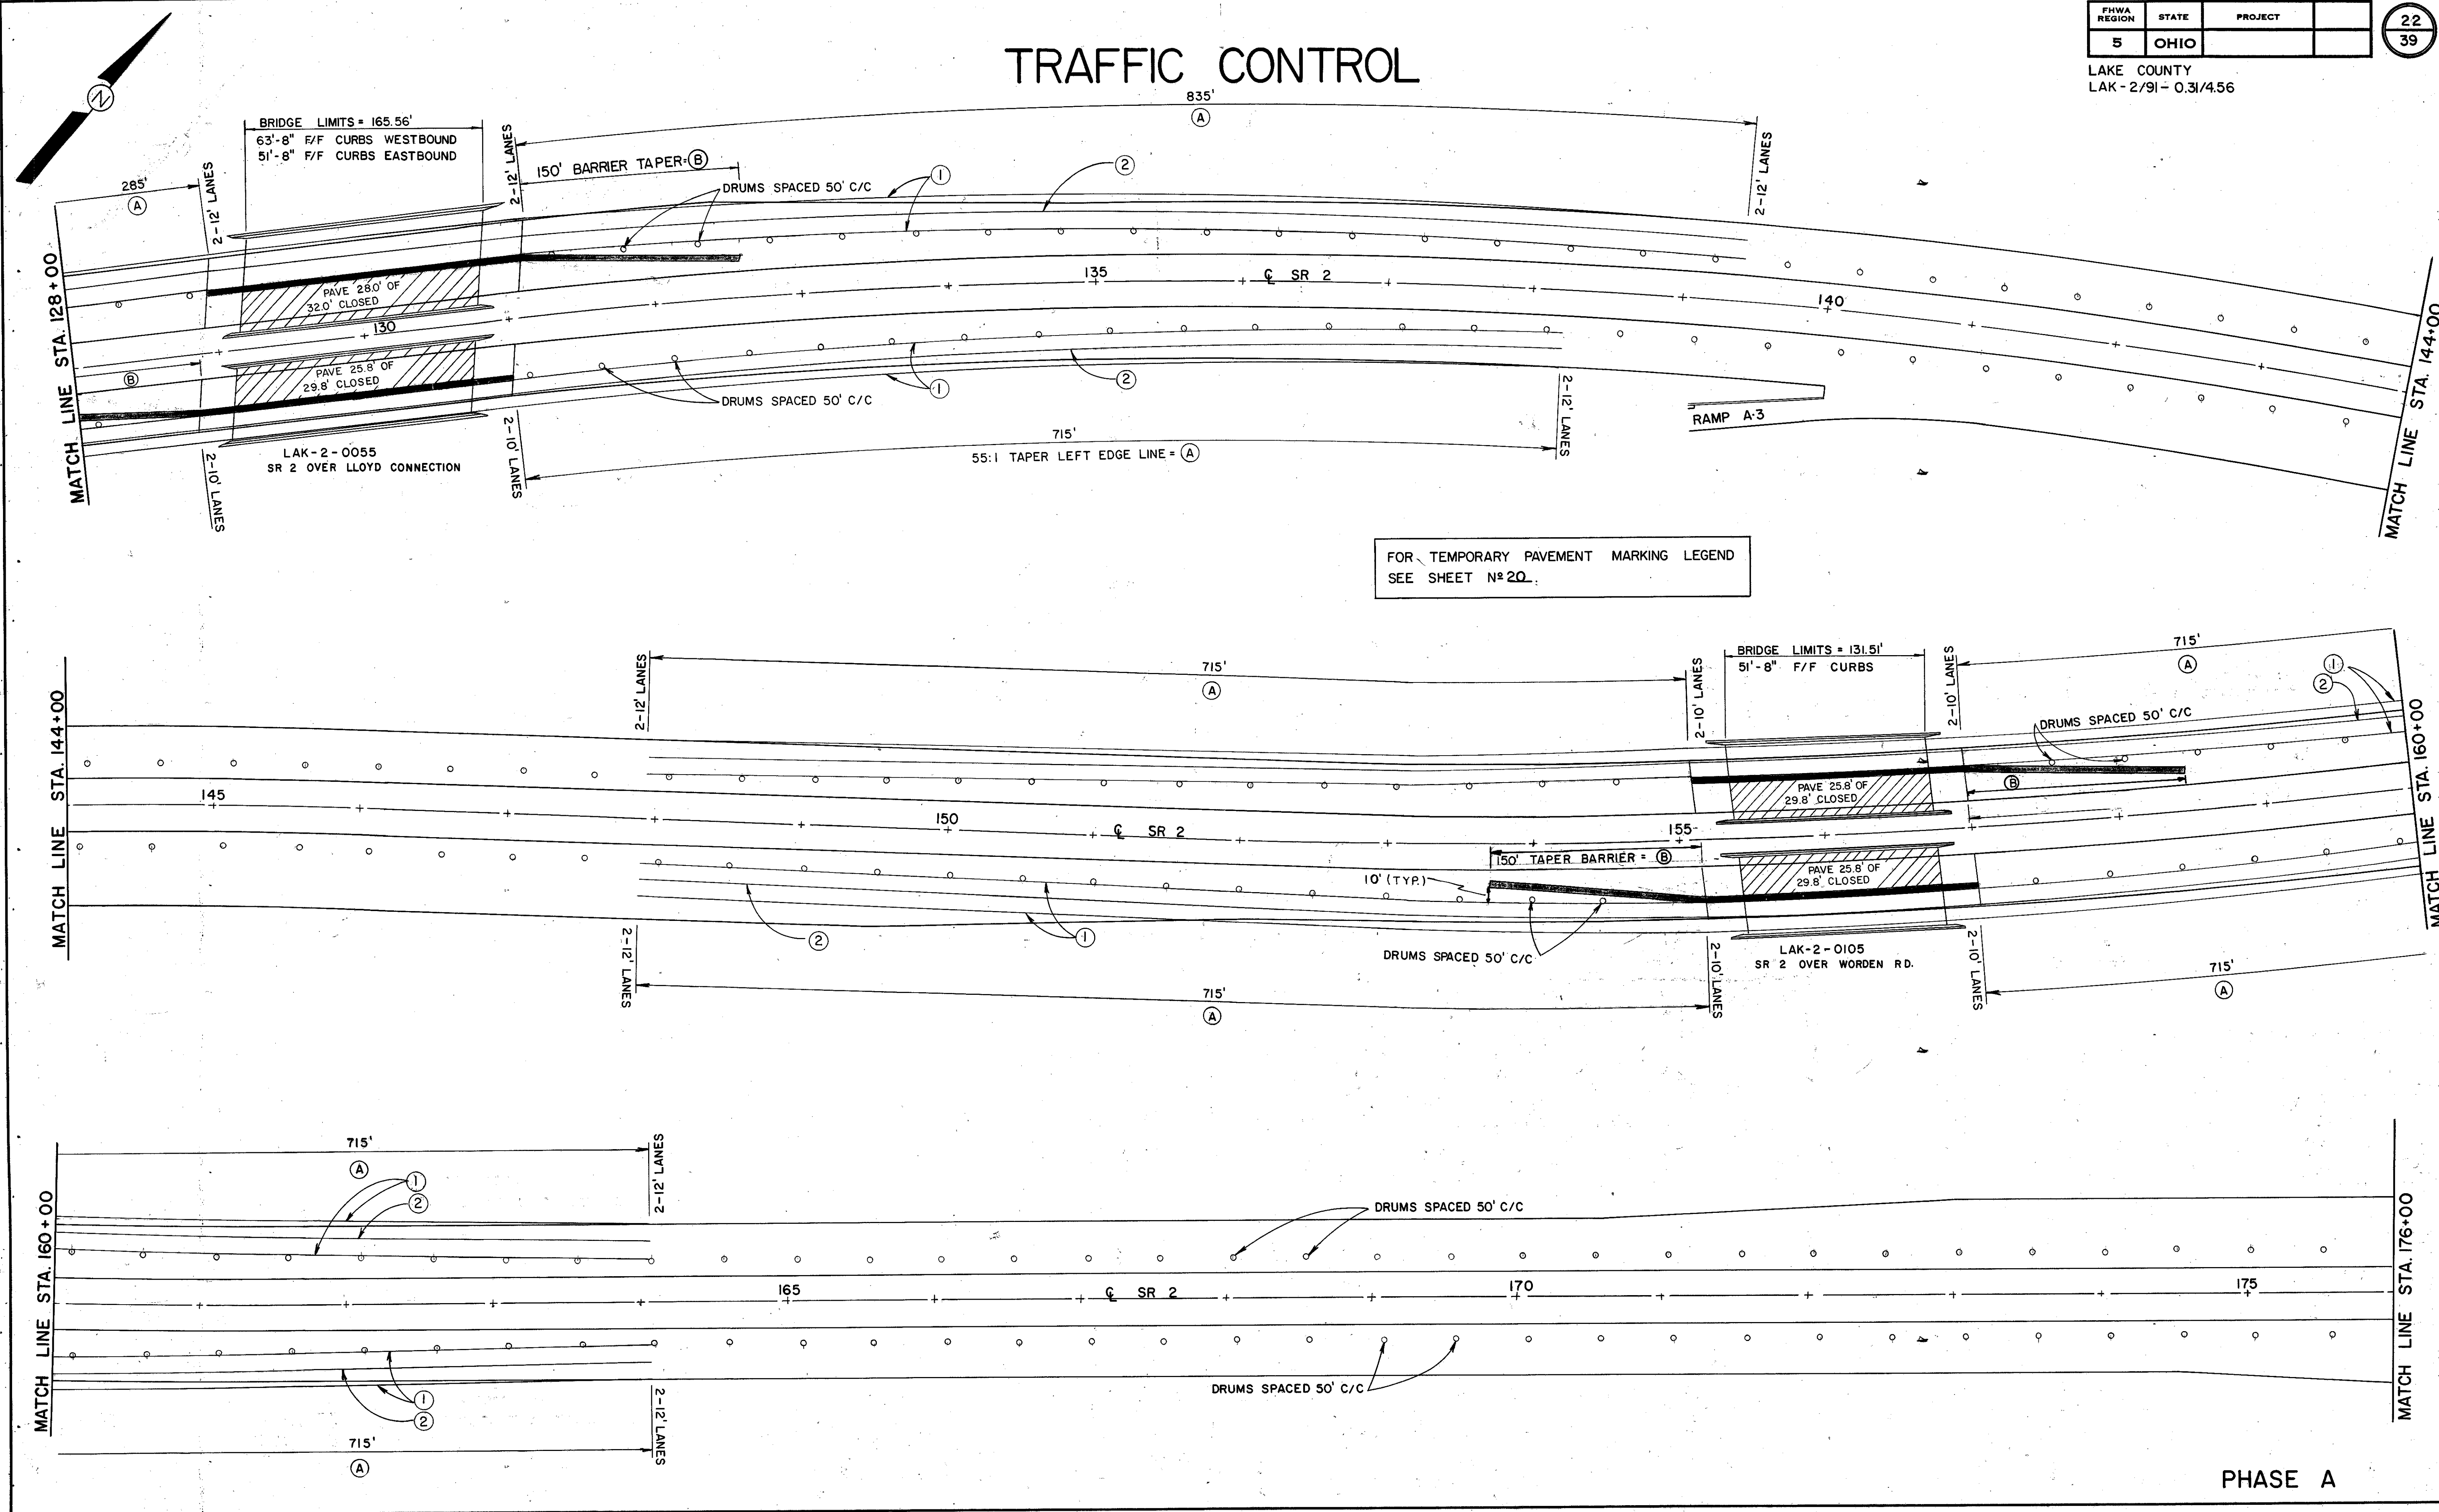

FOR TEMPORARY PAVEMENT MARKING LEGEND
SEE SHEET N^o 2Q.

PHASE A

TRAFFIC CONTROL